


SCALE:  
1" = 30'

NE 1/4 SEC. II  
T-1-S, R-1-E

STR. NO. 2	①② QUANTITIES		6'X5' X75.93' LG.			
	ITEM	UNIT	QUANTITY			TOTAL
			BARREL	HDWLL.	CURT. WALL	
	CLASS AA CONC.	C.Y.	48.60	19.70	4.70	71.12
	REINFORCING STEEL	LBS.	6636	2790	590	9760

- ① COST FOR UNCL. EXCAV. AND STR. EXCAV. SHALL BE INCLUDED IN THE UNIT PRICE BID PER C.Y. FOR CLASS AA CONCRETE.
- ② SEE THE FOLLOWING STANDARD DRAWINGS FOR ADDITIONAL INFORMATION NOT SHOWN.  
RCB-GUIDE-1  
RCB-GUIDE-2  
RCB-GUIDE-3  
RCB-C1-6(2-14)  
RCB-E1-H5-0-1  
RCB-E1-H5-0-2  
RCB-CW1-D4-0  
SBI-4-2

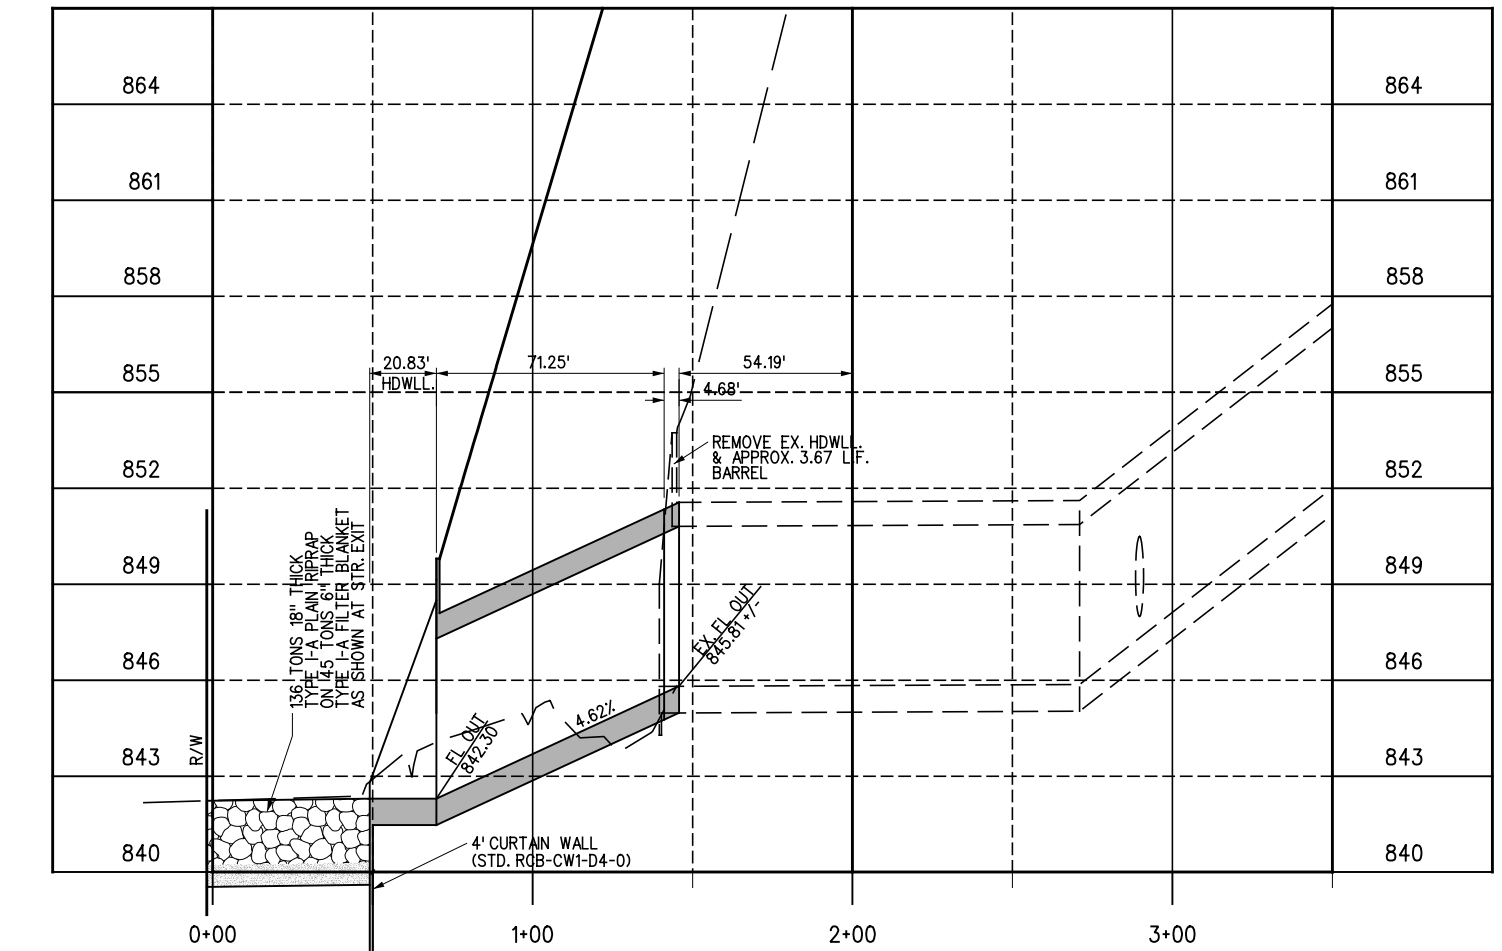

DESIGN			
DRAWN			
CHECKED			
APPROVED			
SQUAD	G/K ENGR.	JOB PIECE NO.	29460(04)

STRUCTURE NO. 2  
**DRAINAGE DETAILS**  
(1 OF 4)  
SHEET NO. 18

X:\Odot\EC-1589B\Civil\Drainage\_Detail.1.dgn  
3/2/2017