



REV. NO.	DESCRIPTION	DATE

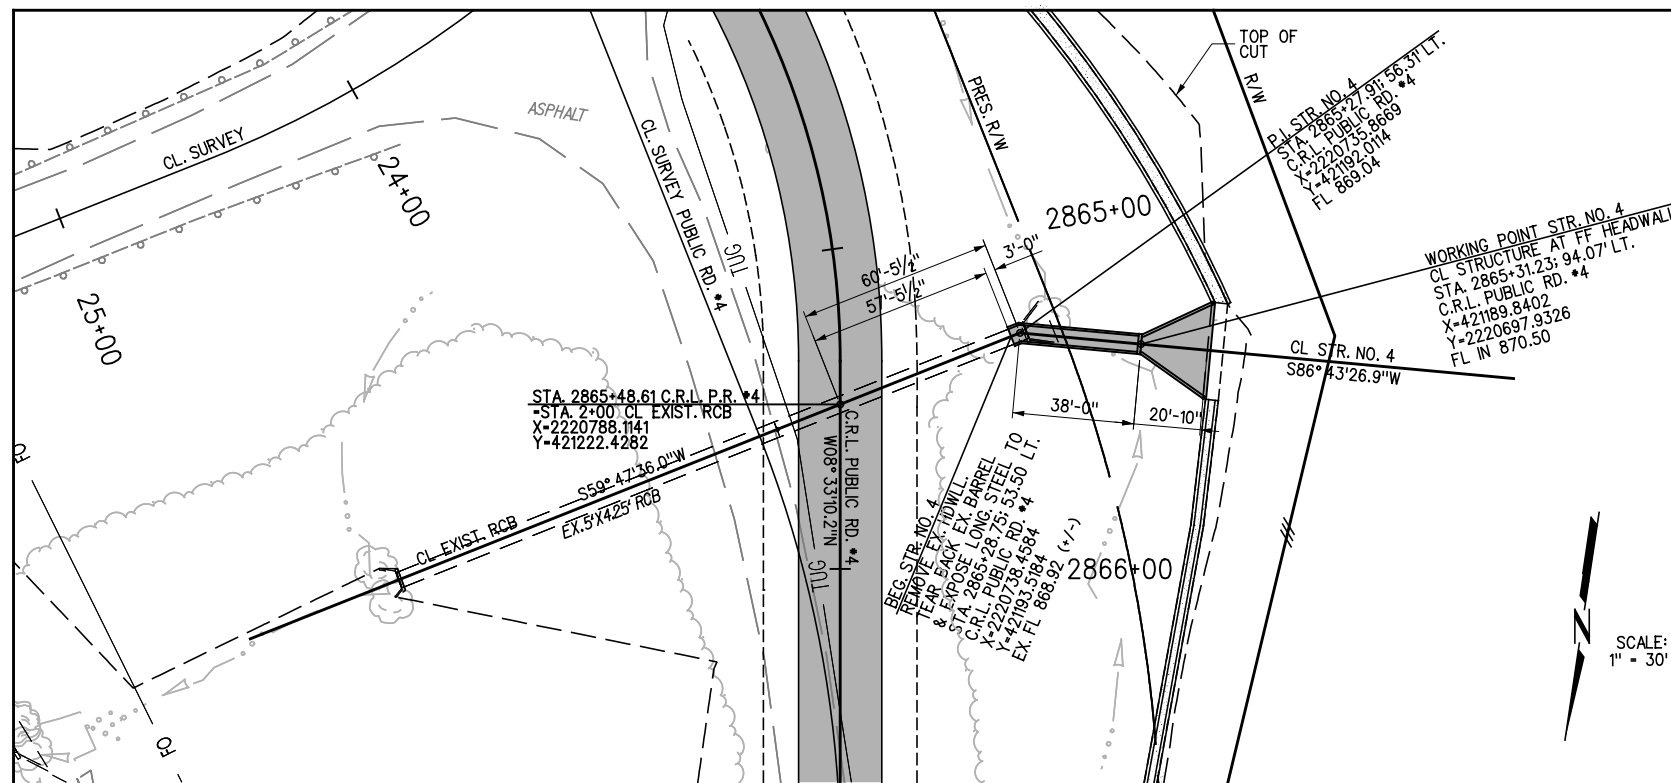

STR. NO. 4	①② QUANTITIES		5'X4.25'X38" LG.			
	ITEM	UNIT	BARREL	HDWLL. ③	CURT. WALL	TOTAL
	CLASS AA CONC.	C.Y.	22.10	19.20	4.50	45.80
	REINFORCING STEEL	LBS.	2246	2730	570	6020

- ① COST FOR UNCL. EXCAV. AND STR. EXCAV. SHALL BE INCLUDED IN THE UNIT PRICE BID PER C.Y. FOR CLASS AA CONCRETE.
- ② SEE THE FOLLOWING STANDARD DRAWINGS FOR ADDITIONAL INFORMATION NOT SHOWN.
RCB-GUIDE-1
RCB-GUIDE-2
RCB-GUIDE-3
RCB-C1-3&4&5(2-20)
RCB-E1-H5-0-1
RCB-E1-H5-0-2
RCB-CW1-D4-0
SBI-4-2
- ③ SEE STD. RCB-E1-H5-0-1 & STD. RCB-E1-H5-0-2 FOR BASIS OF STD. END SECTION QUANTITIES
CLASS AA CONCRETE INCLUDES 19.0 CU. YD. FOR STD. END SECTION AND 0.2 CU. YD. FOR ADD. NON-STANDARD CURB
REINFORCING STEEL INCLUDES 2710 LB. FOR STD. END SECTION AND 20 LB. FOR ADD. NON-STANDARD CURB

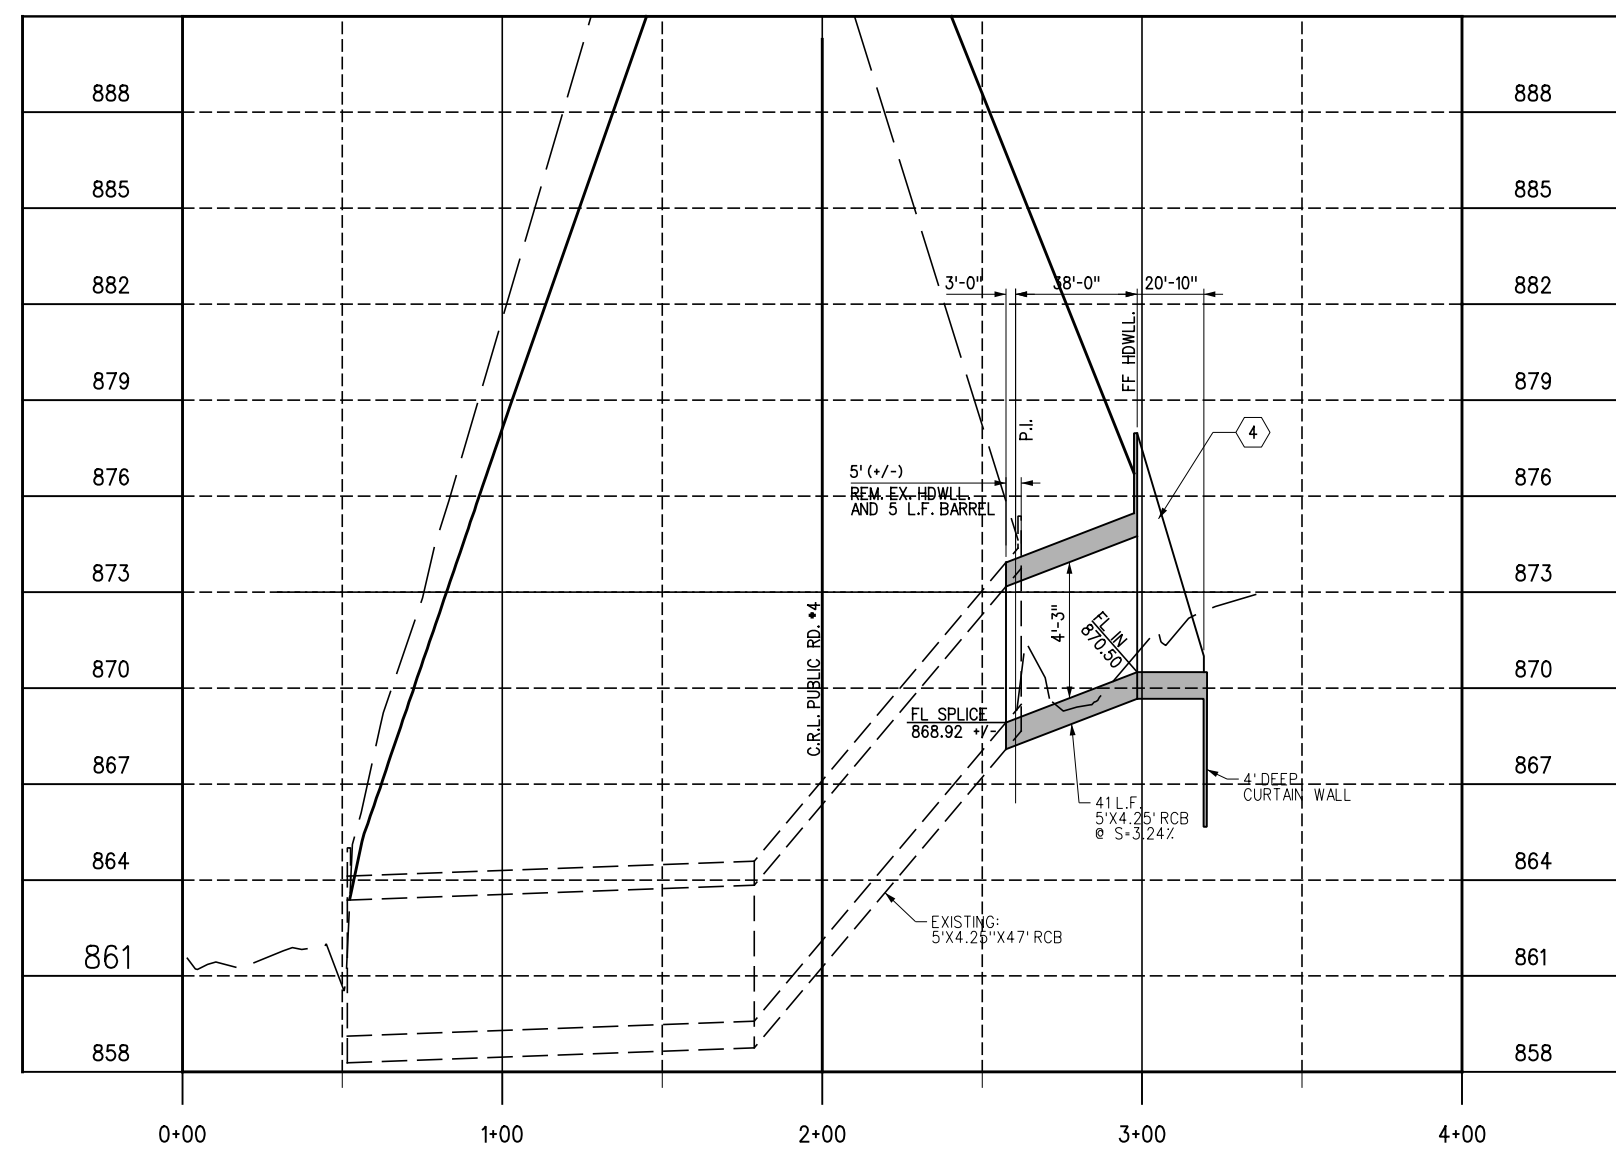

X:\Odot\EC-1589B\Civil\Drainage_Detail_2.dgn
3/2/2017

DESIGN		STRUCTURE NO. 4 DRAINAGE DETAILS (2 OF 4)
DRAWN		
CHECKED		
APPROVED		
SQUAD	G/K ENGR.	
JOB PIECE NO. 30363(04)		SHEET NO. 19