



REV. NO.	DESCRIPTION	REVISIONS	DATE

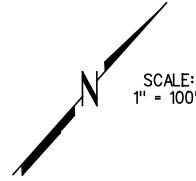

SEE SHT 9 FOR SUMMARY OF REMOVALS TABLE.

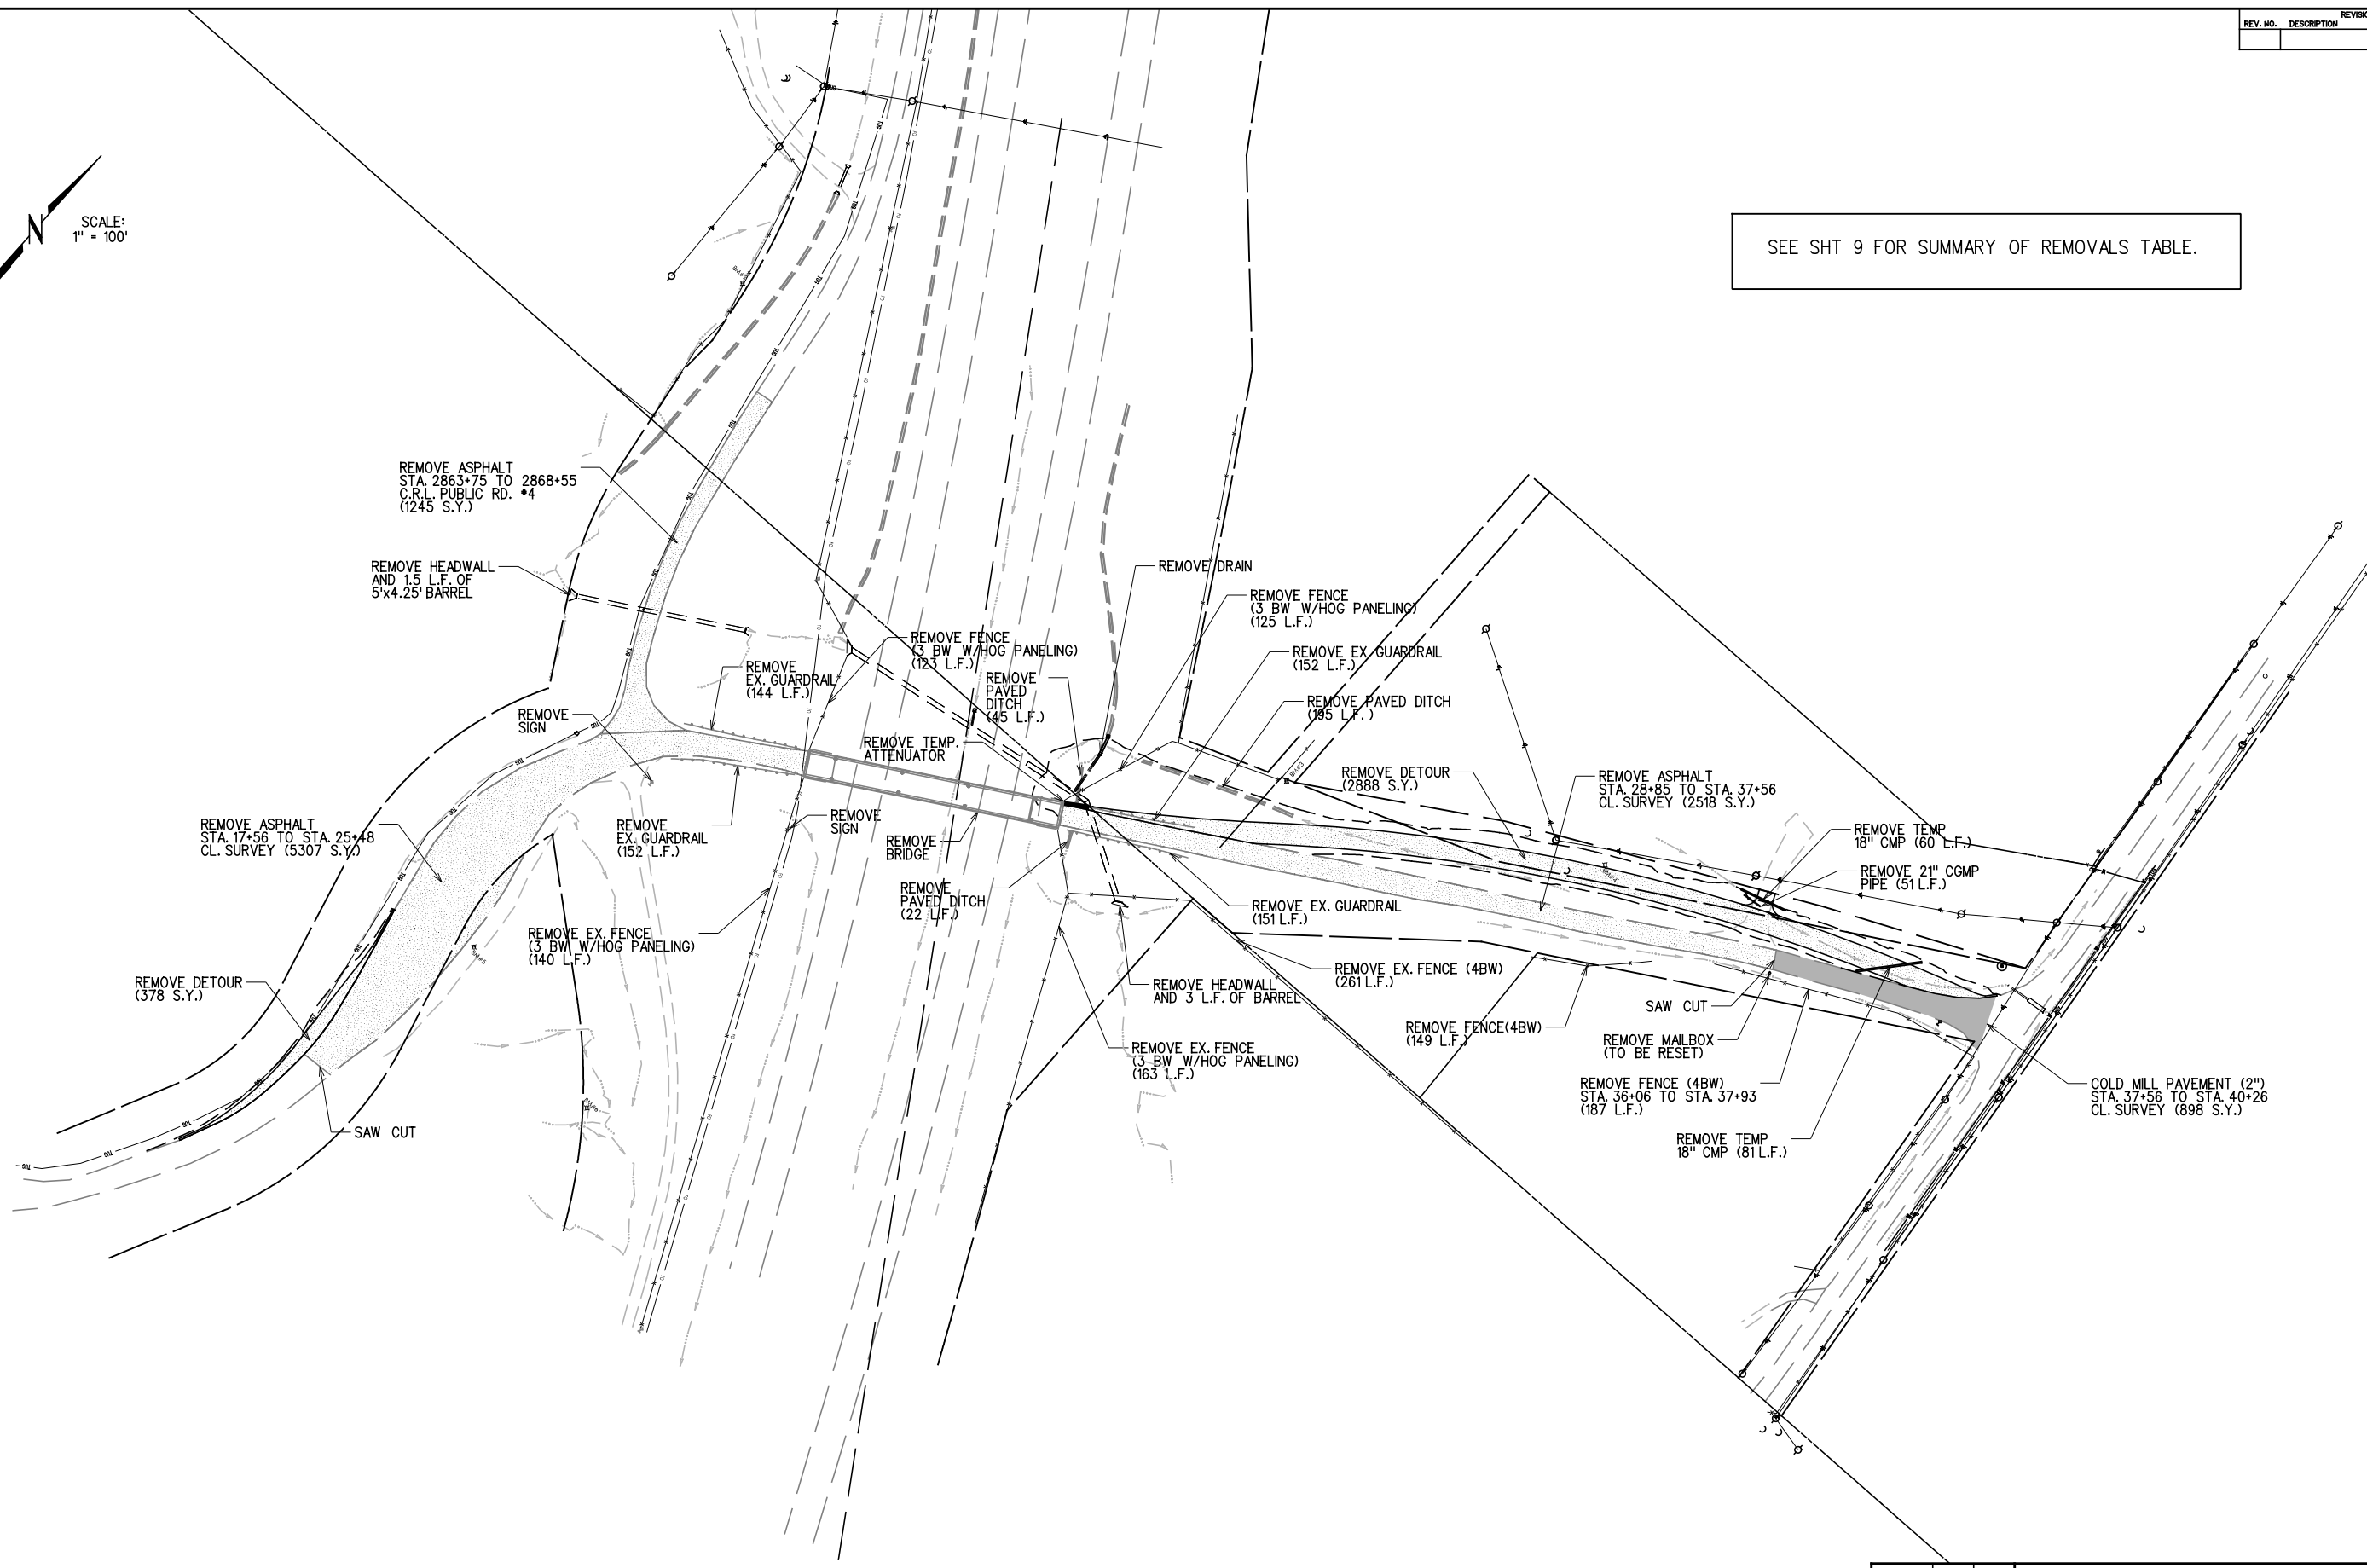

X:\Odot\EC-1589B\Civil\Removals.dgn

3/2/2017

DESIGN	
DRAWN	
CHECKED	
APPROVED	
SQUAD	G/K ENGR.

REMOVAL DETAILS