



REV. NO.	DESCRIPTION	REVISIONS	DATE

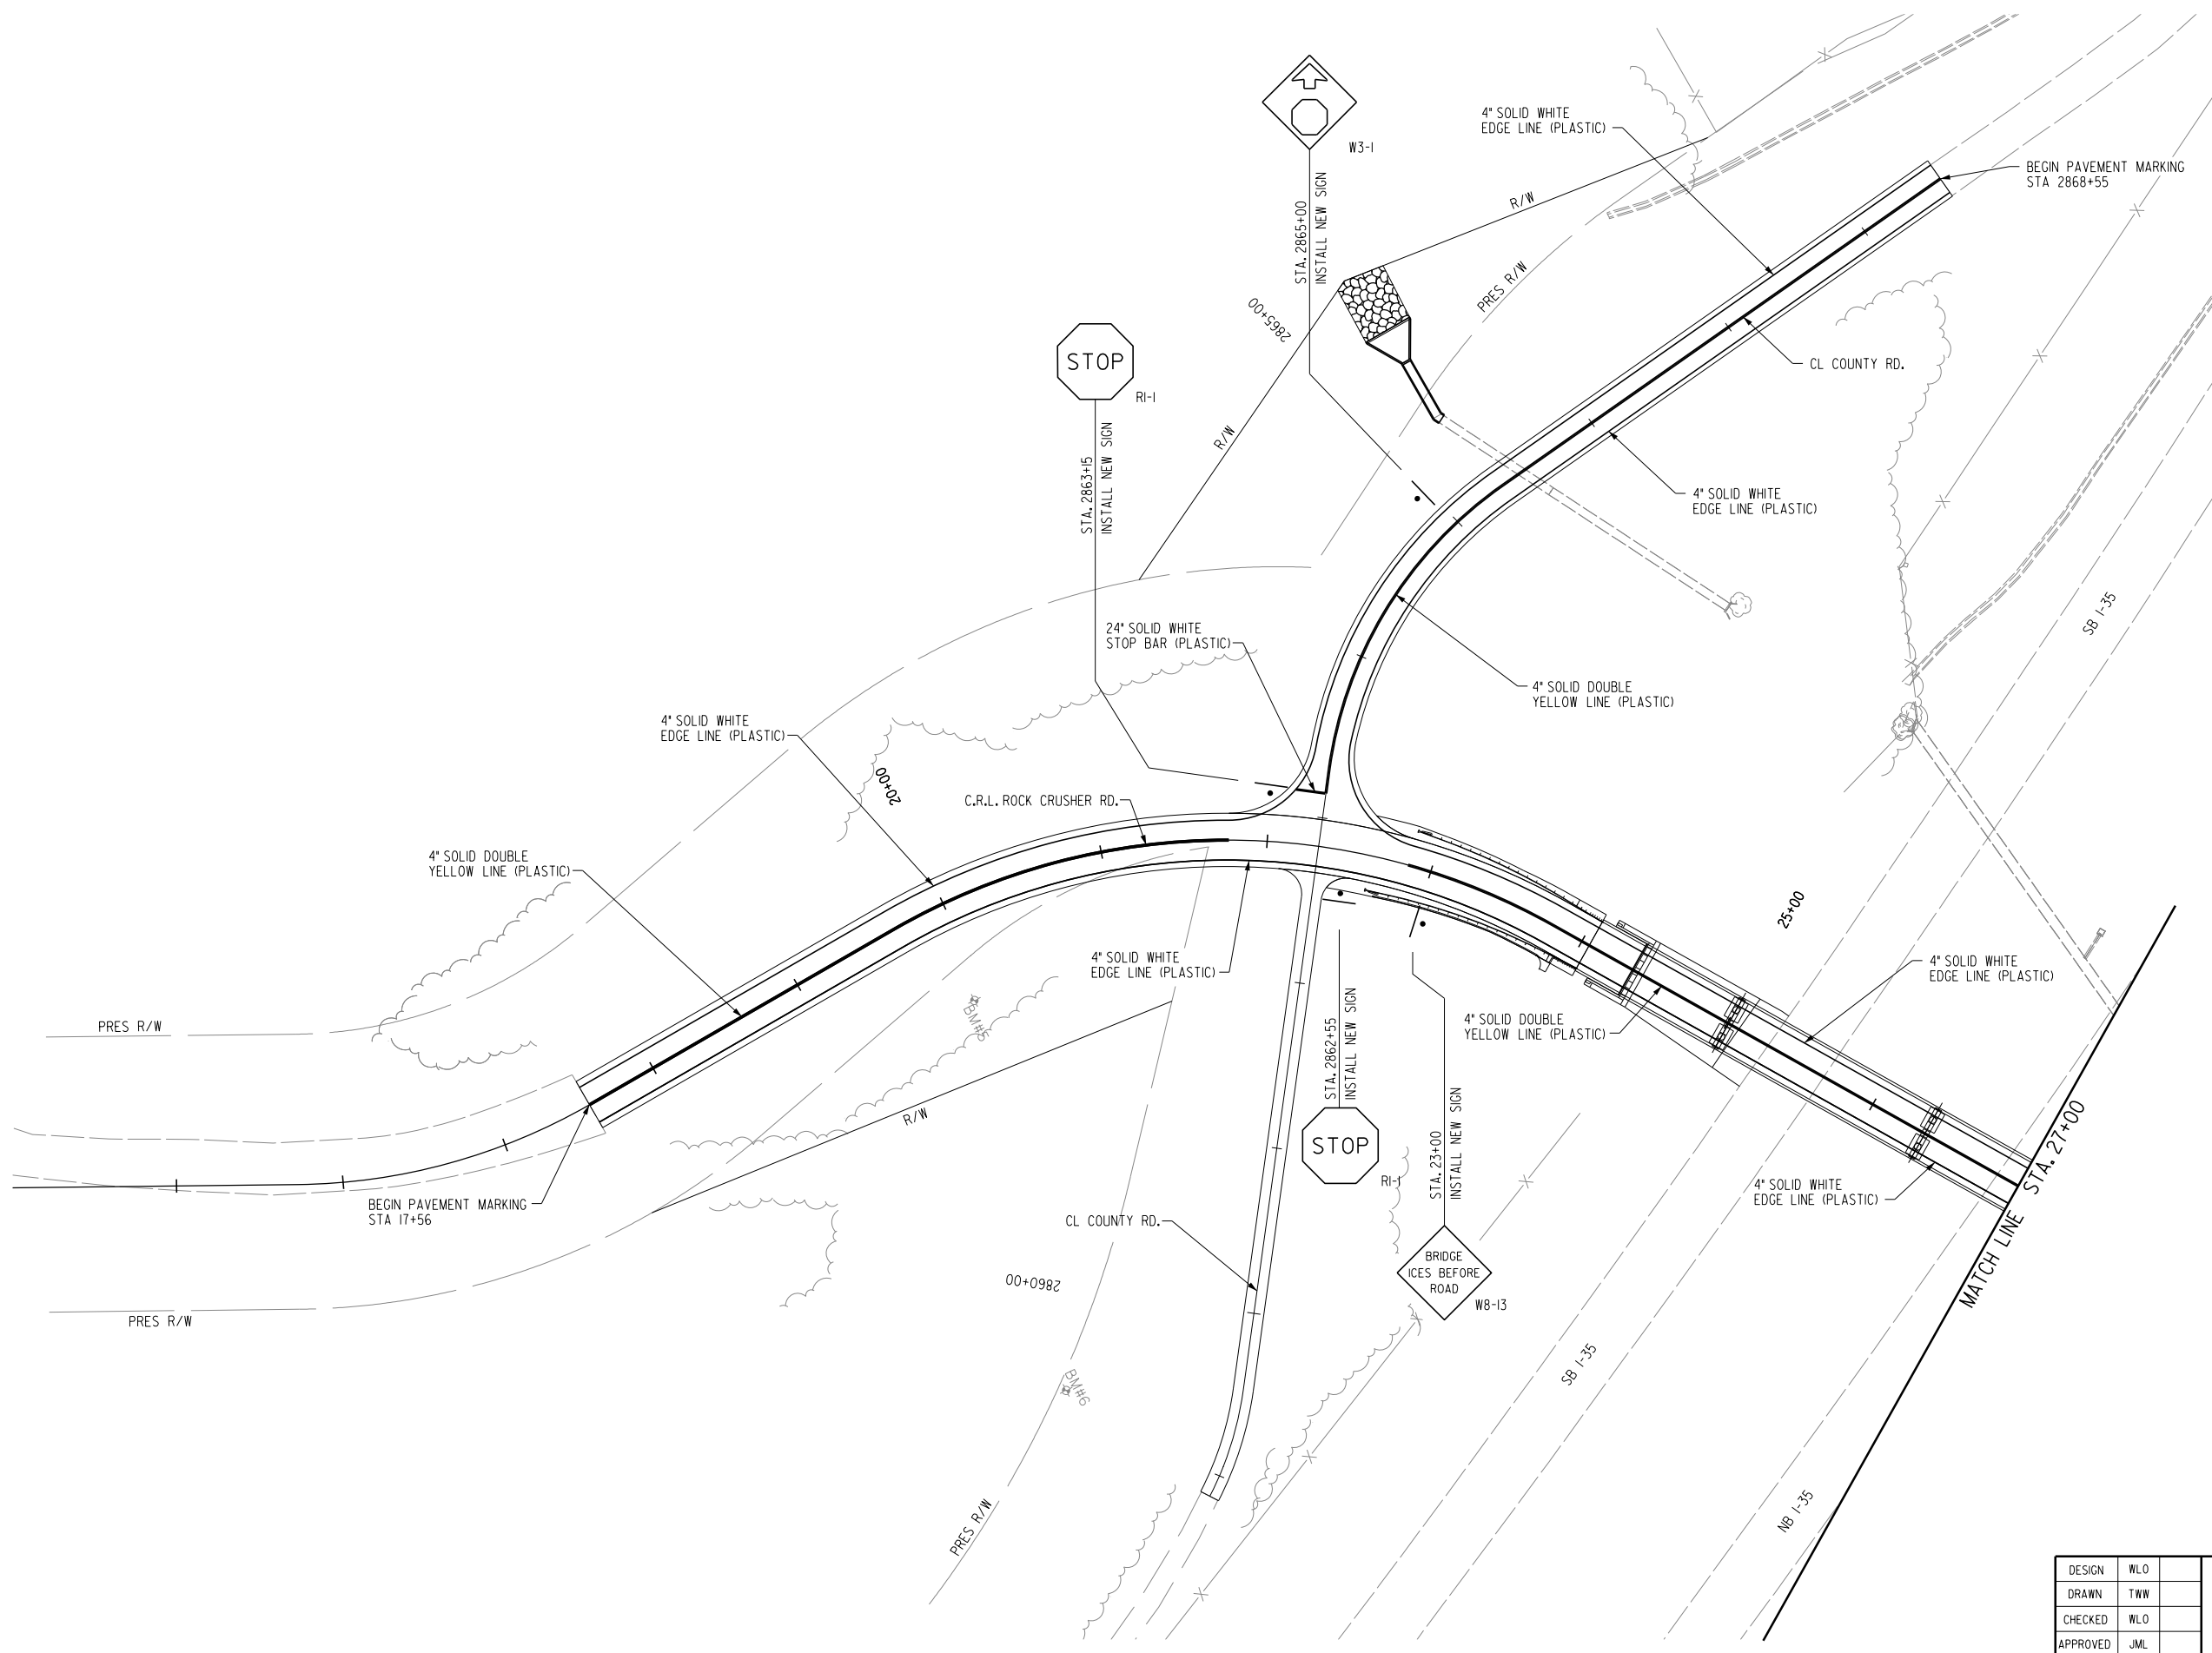

SCALE:  
1" = 50'



SUMMARY OF STRIPING (THIS SHEET)		
ITEM	UNIT	QUANTITY
TRAFFIC STRIPE (PLASTIC) 4" WHITE	LF	2952
TRAFFIC STRIPE (PLASTIC) 4" YELLOW	LF	2751
TRAFFIC STRIPE (PLASTIC) 24" WHITE	LF	18

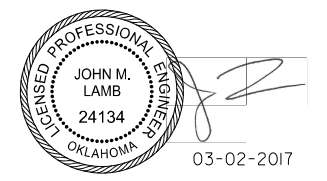

03-02-2017

CA 5769 PE/LS  
LAMB-STAR ENGINEERING, L.P.  
5700 W. PLANO PARKWAY, SUITE 1000  
PLANO, TX 75093  
214-440-3600

DESIGN	WLO
DRAWN	TWW
CHECKED	WLO
APPROVED	JML
SQUAD	LSE

SIGNING AND STRIPING PLAN  
( 1 OF 2 )

JOB PIECE NO. 30363104 SHEET NO. 23

L:\Projects\2014\040059\00-GK ODOT EC1589B\135 Bridge\CAD\Sheets\EC1589\_PM01.dgn

3/1/2017