


REV. NO.	DESCRIPTION	REVISIONS	DATE


SCALE:
1" = 50'

L:\Projects\2014\040059\00-GK-ODOT-ECI589B\135-Bridge\CAD\Sheets\ECI589B_PM02.dgn

3/1/2017

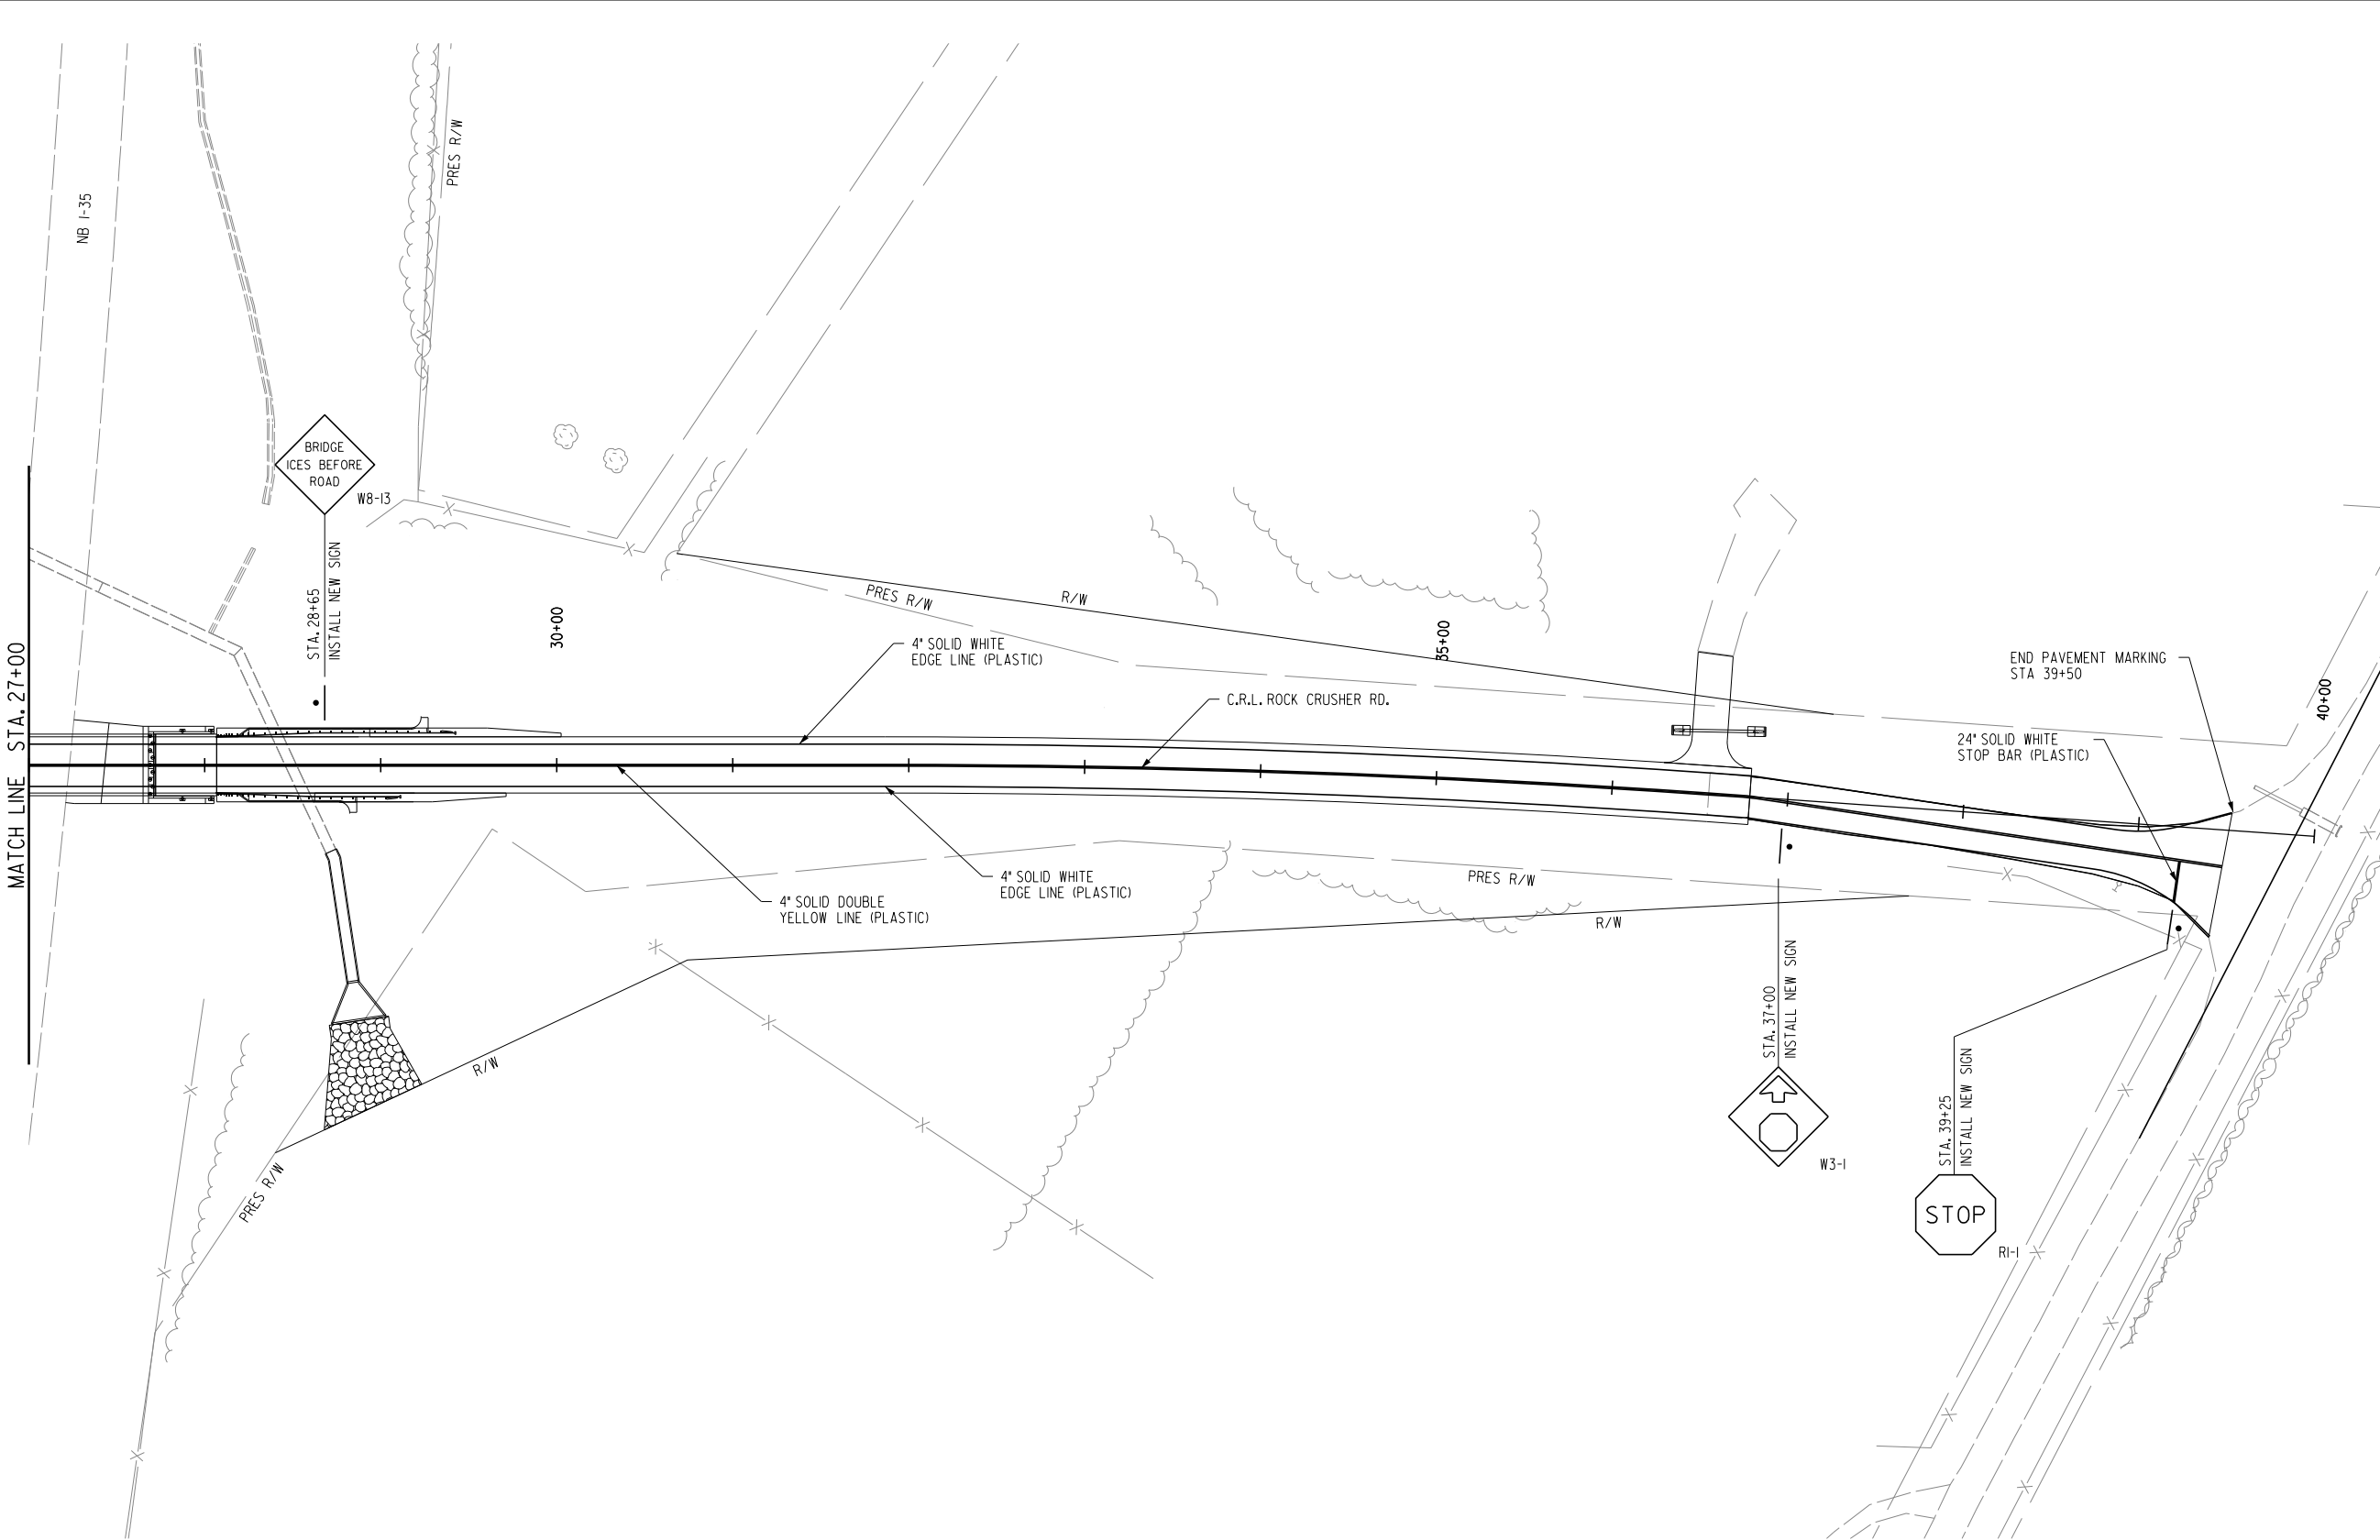

SUMMARY OF STRIPING (THIS SHEET)		
ITEM	UNIT	QUANTITY
TRAFFIC STRIPE (PLASTIC) 4" WHITE	LF	2511
TRAFFIC STRIPE (PLASTIC) 4" YELLOW	LF	2500
TRAFFIC STRIPE (PLASTIC) 24" WHITE	LF	24

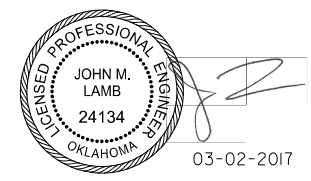

03-02-2017

CA 5769 PE/LS
LAMB-STAR ENGINEERING, L.P.
5700 W. PLANO PARKWAY, SUITE 1000
PLANO, TX 75093
214-440-3600

DESIGN	WLO	
DRAWN	TWW	
CHECKED	WLO	
APPROVED	JML	
SQUAD	LSE	

SIGNING AND STRIPING PLAN
(2 OF 2)

JOB PIECE NO. 30363104 SHEET NO. 24