
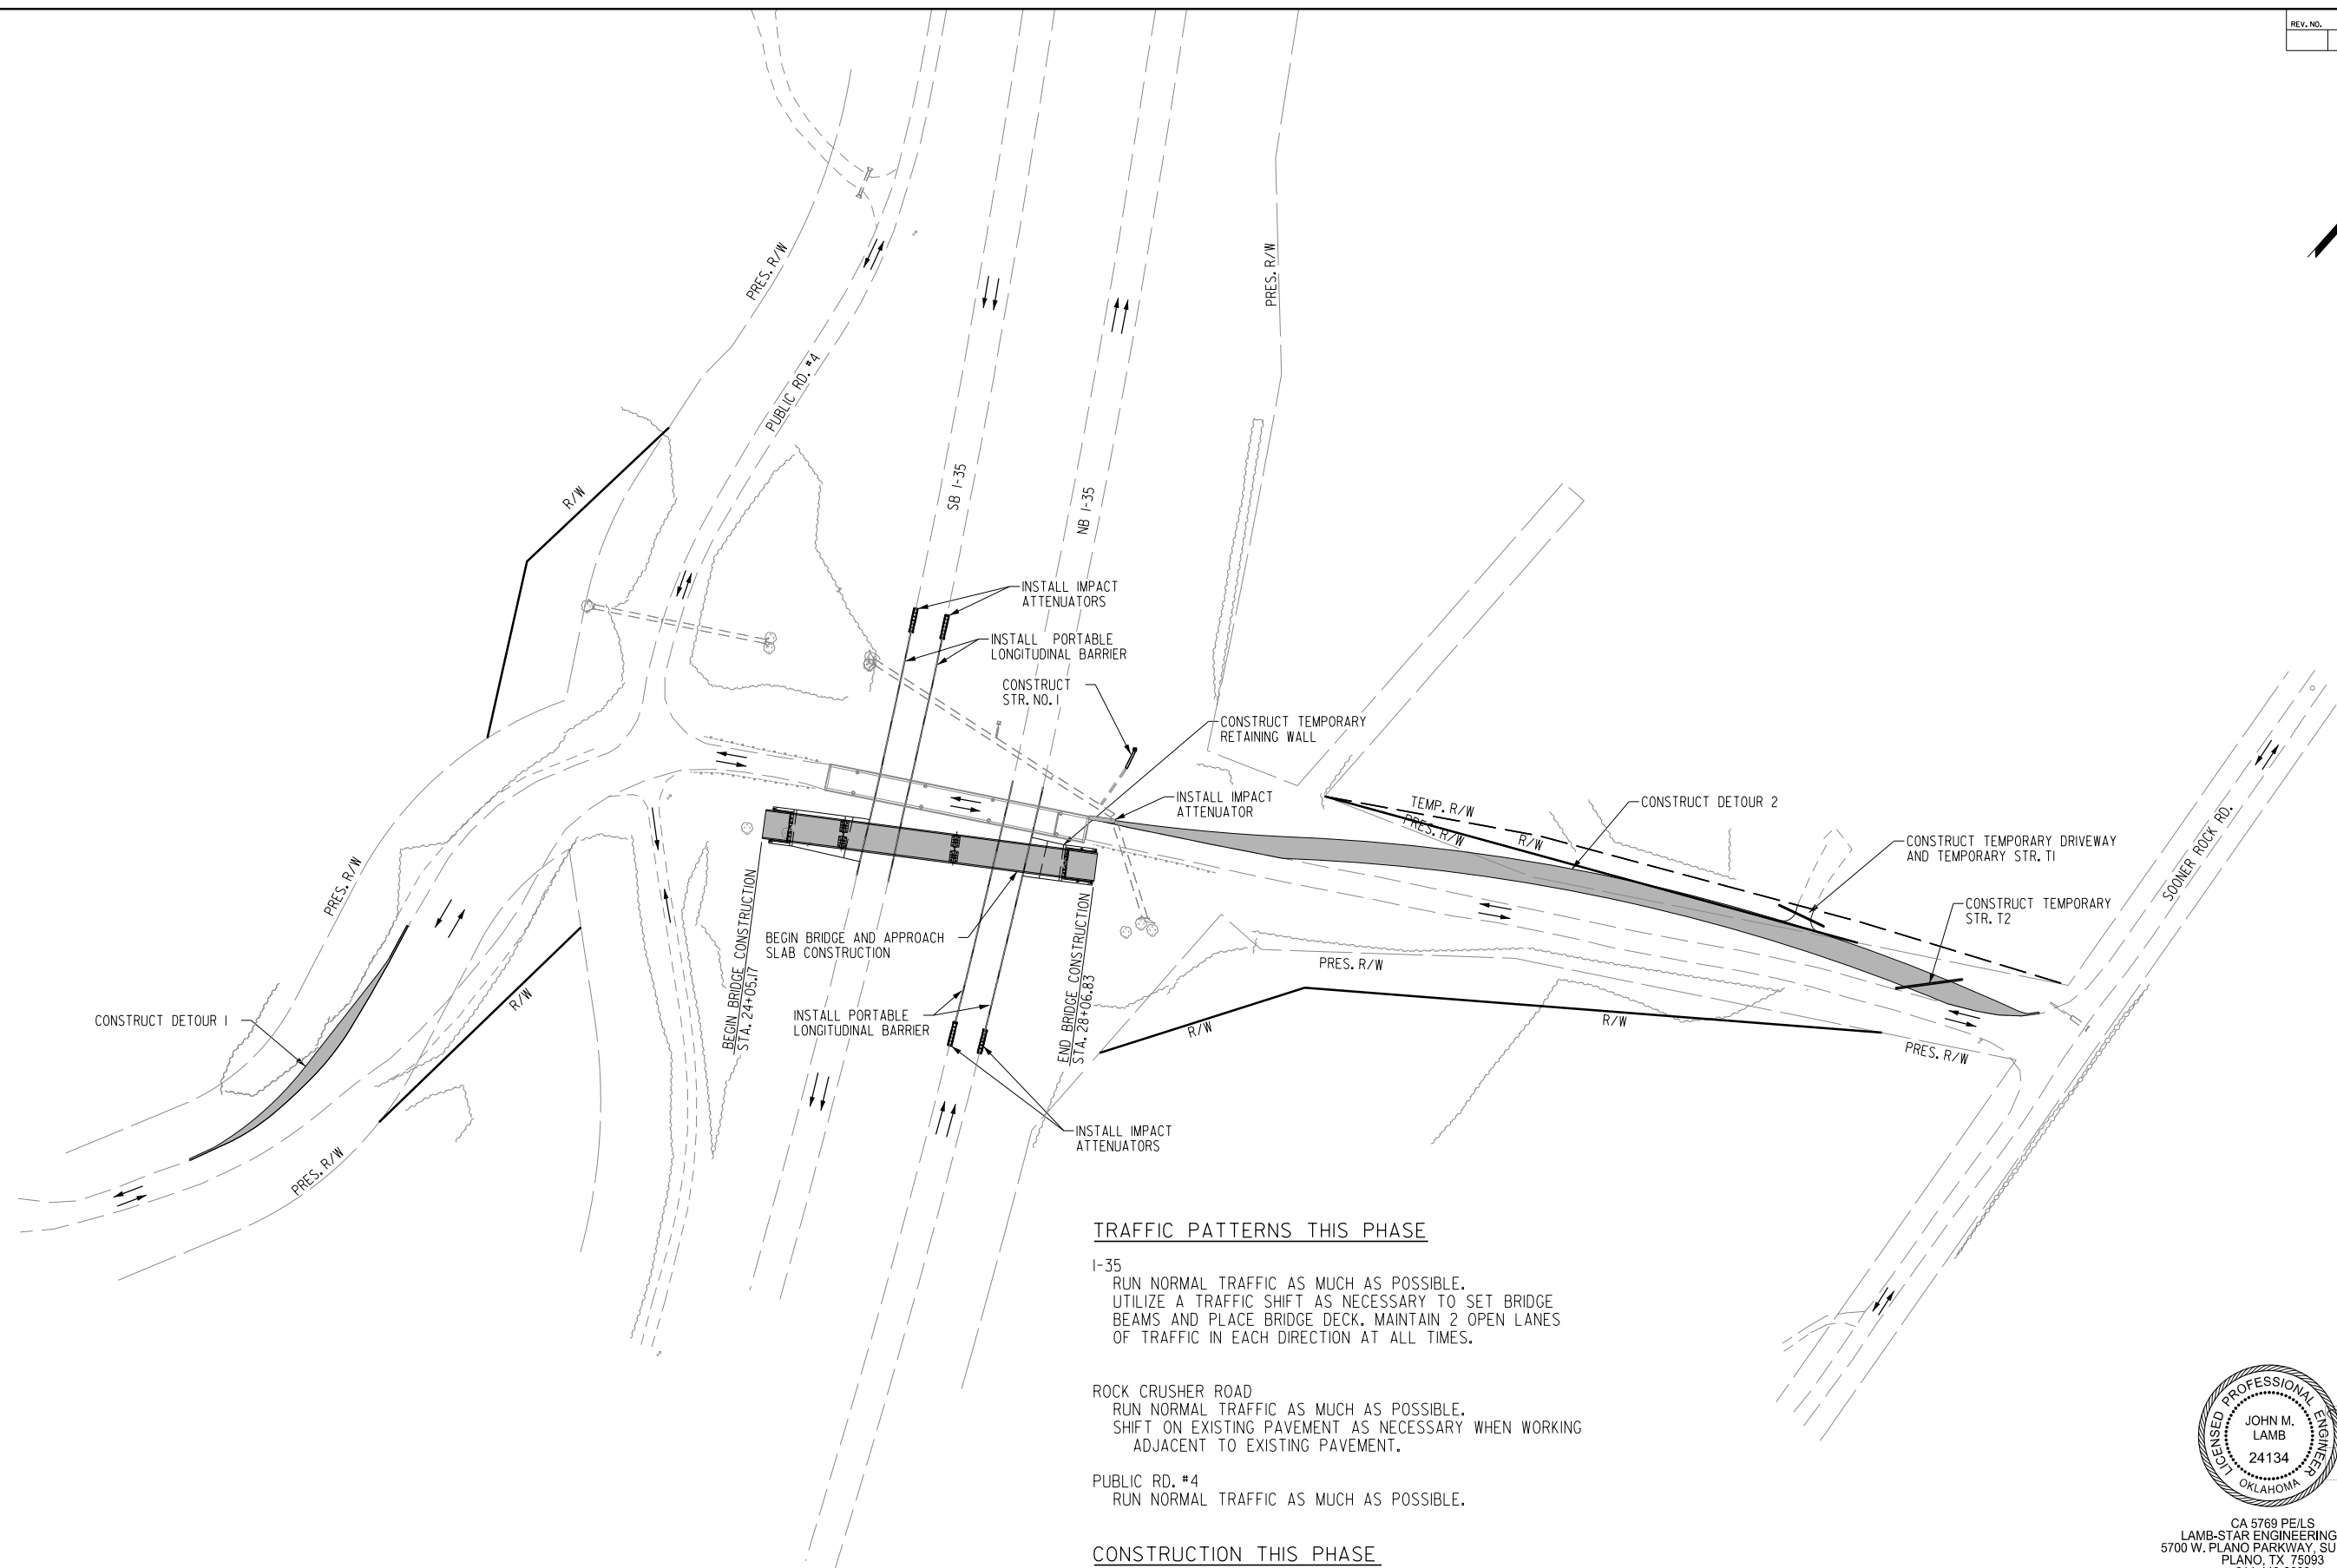


REV. NO.	DESCRIPTION	REVISIONS	DATE

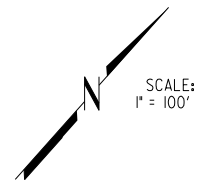


TRAFFIC PATTERNS THIS PHASE

- I-35**
RUN NORMAL TRAFFIC AS MUCH AS POSSIBLE. UTILIZE A TRAFFIC SHIFT AS NECESSARY TO SET BRIDGE BEAMS AND PLACE BRIDGE DECK. MAINTAIN 2 OPEN LANES OF TRAFFIC IN EACH DIRECTION AT ALL TIMES.
- ROCK CRUSHER ROAD**
RUN NORMAL TRAFFIC AS MUCH AS POSSIBLE. SHIFT ON EXISTING PAVEMENT AS NECESSARY WHEN WORKING ADJACENT TO EXISTING PAVEMENT.
- PUBLIC RD. #4**
RUN NORMAL TRAFFIC AS MUCH AS POSSIBLE.

CONSTRUCTION THIS PHASE

- CONSTRUCT DETOUR 1.
- CONSTRUCT DETOUR 2, TEMPORARY DRIVEWAY AND TEMPORARY STR. NO. T1 & T2.
- CONSTRUCT STR. NO. 1
- BEGIN BRIDGE AND APPROACH SLAB CONSTRUCTION.
- ESTIMATED DURATION FOR PHASE 1: 60 DAYS

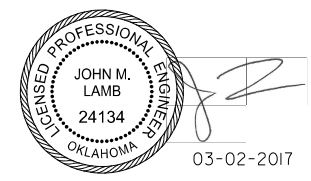

CA 5769 PE/LS
LAMB-STAR ENGINEERING, L.P.
5700 W. PLANO PARKWAY, SUITE 1000
PLANO, TX 75093
214-440-3600

PHASE 1

DESIGN	WLO	
DRAWN	TWW	
CHECKED	WLO	
APPROVED	JML	
SQUAD	LSE	

**CONSTRUCTION SEQUENCE
(1 OF 3)**

JOB PIECE NO. 30363104 SHEET NO. 27

L:\Projects\2014\040059\00-GK-ODOT-ECI589B\135-Bridge\CAD\Sheets\ECI589_CS01.dgn

3/1/2017