
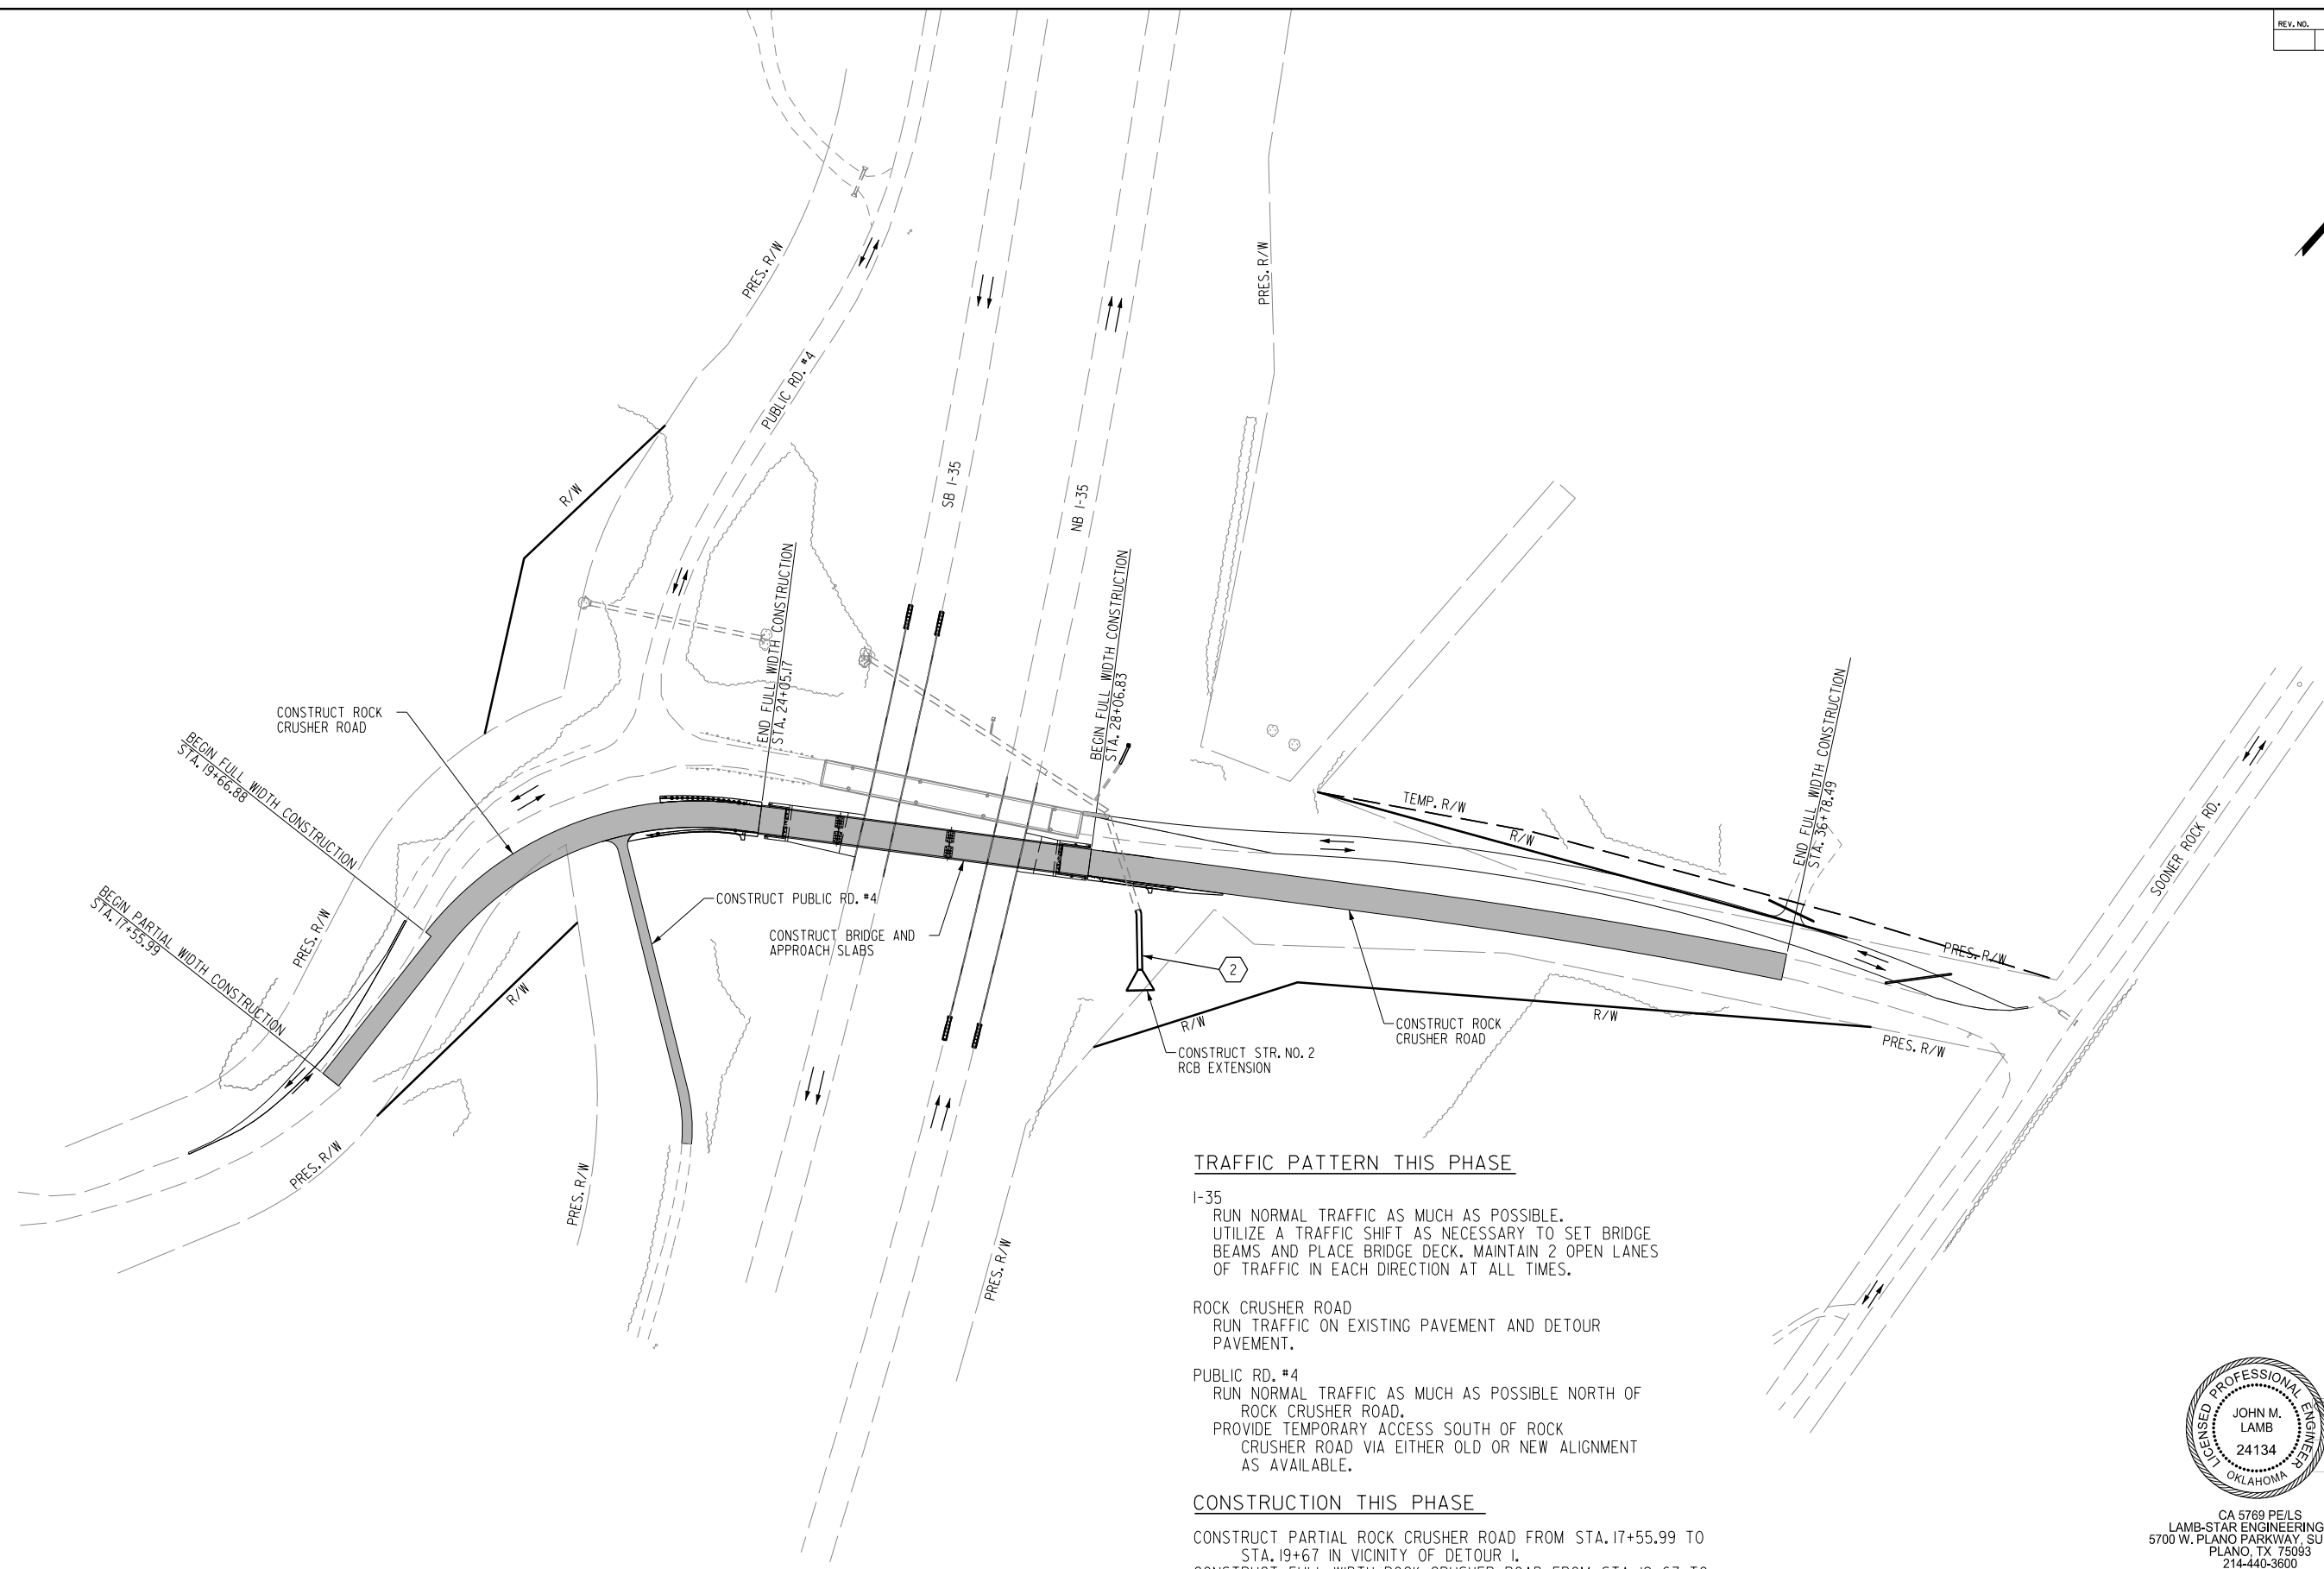


REV. NO.	DESCRIPTION	REVISIONS	DATE

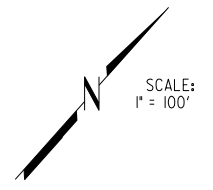


TRAFFIC PATTERN THIS PHASE

- I-35
RUN NORMAL TRAFFIC AS MUCH AS POSSIBLE. UTILIZE A TRAFFIC SHIFT AS NECESSARY TO SET BRIDGE BEAMS AND PLACE BRIDGE DECK. MAINTAIN 2 OPEN LANES OF TRAFFIC IN EACH DIRECTION AT ALL TIMES.
- ROCK CRUSHER ROAD
RUN TRAFFIC ON EXISTING PAVEMENT AND DETOUR PAVEMENT.
- PUBLIC RD. #4
RUN NORMAL TRAFFIC AS MUCH AS POSSIBLE NORTH OF ROCK CRUSHER ROAD. PROVIDE TEMPORARY ACCESS SOUTH OF ROCK CRUSHER ROAD VIA EITHER OLD OR NEW ALIGNMENT AS AVAILABLE.

CONSTRUCTION THIS PHASE

- CONSTRUCT PARTIAL ROCK CRUSHER ROAD FROM STA. 17+55.99 TO STA. 19+67 IN VICINITY OF DETOUR 1.
- CONSTRUCT FULL-WIDTH ROCK CRUSHER ROAD FROM STA. 19+67 TO STA. 24+05.17 AND FROM STA. 28+06.83 TO STA. 36+78.49.
- CONSTRUCT STR. NO. 2 RCB EXTENSION
- CONSTRUCT PUBLIC ROAD #4 SOUTH OF ROCK CRUSHER ROAD.
- CONSTRUCT REMAINDER OF BRIDGE AND APPROACH SLABS.

ESTIMATED DURATION FOR PHASE 2: 110 DAYS

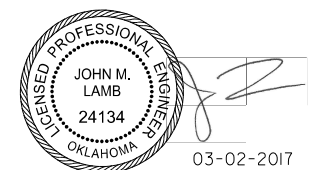

03-02-2017

CA 5769 PE/LS
LAMB-STAR ENGINEERING, L.P.
5700 W. PLANO PARKWAY, SUITE 1000
PLANO, TX 75093
214-440-3600

PHASE 2

DESIGN	WLO	
DRAWN	TWW	
CHECKED	WLO	
APPROVED	JML	
SQUAD	LSE	

**CONSTRUCTION SEQUENCE
(2 OF 3)**

JOB PIECE NO. 30363104 SHEET NO. 28

L:\Projects\2014\040059\00-GK ODOT EC1589B\135 Bridge\CAD\Sheets\EC1589_CS02.dgn

3/1/2017