


REV. NO.	DESCRIPTION	DATE


SCALE:
1" = 50'

L:\Projects\2014\040059\00-GK ODOT EC1589B\35 Bridge\CAD\Sheets\EC1589B_IC02.dgn

3/1/2017

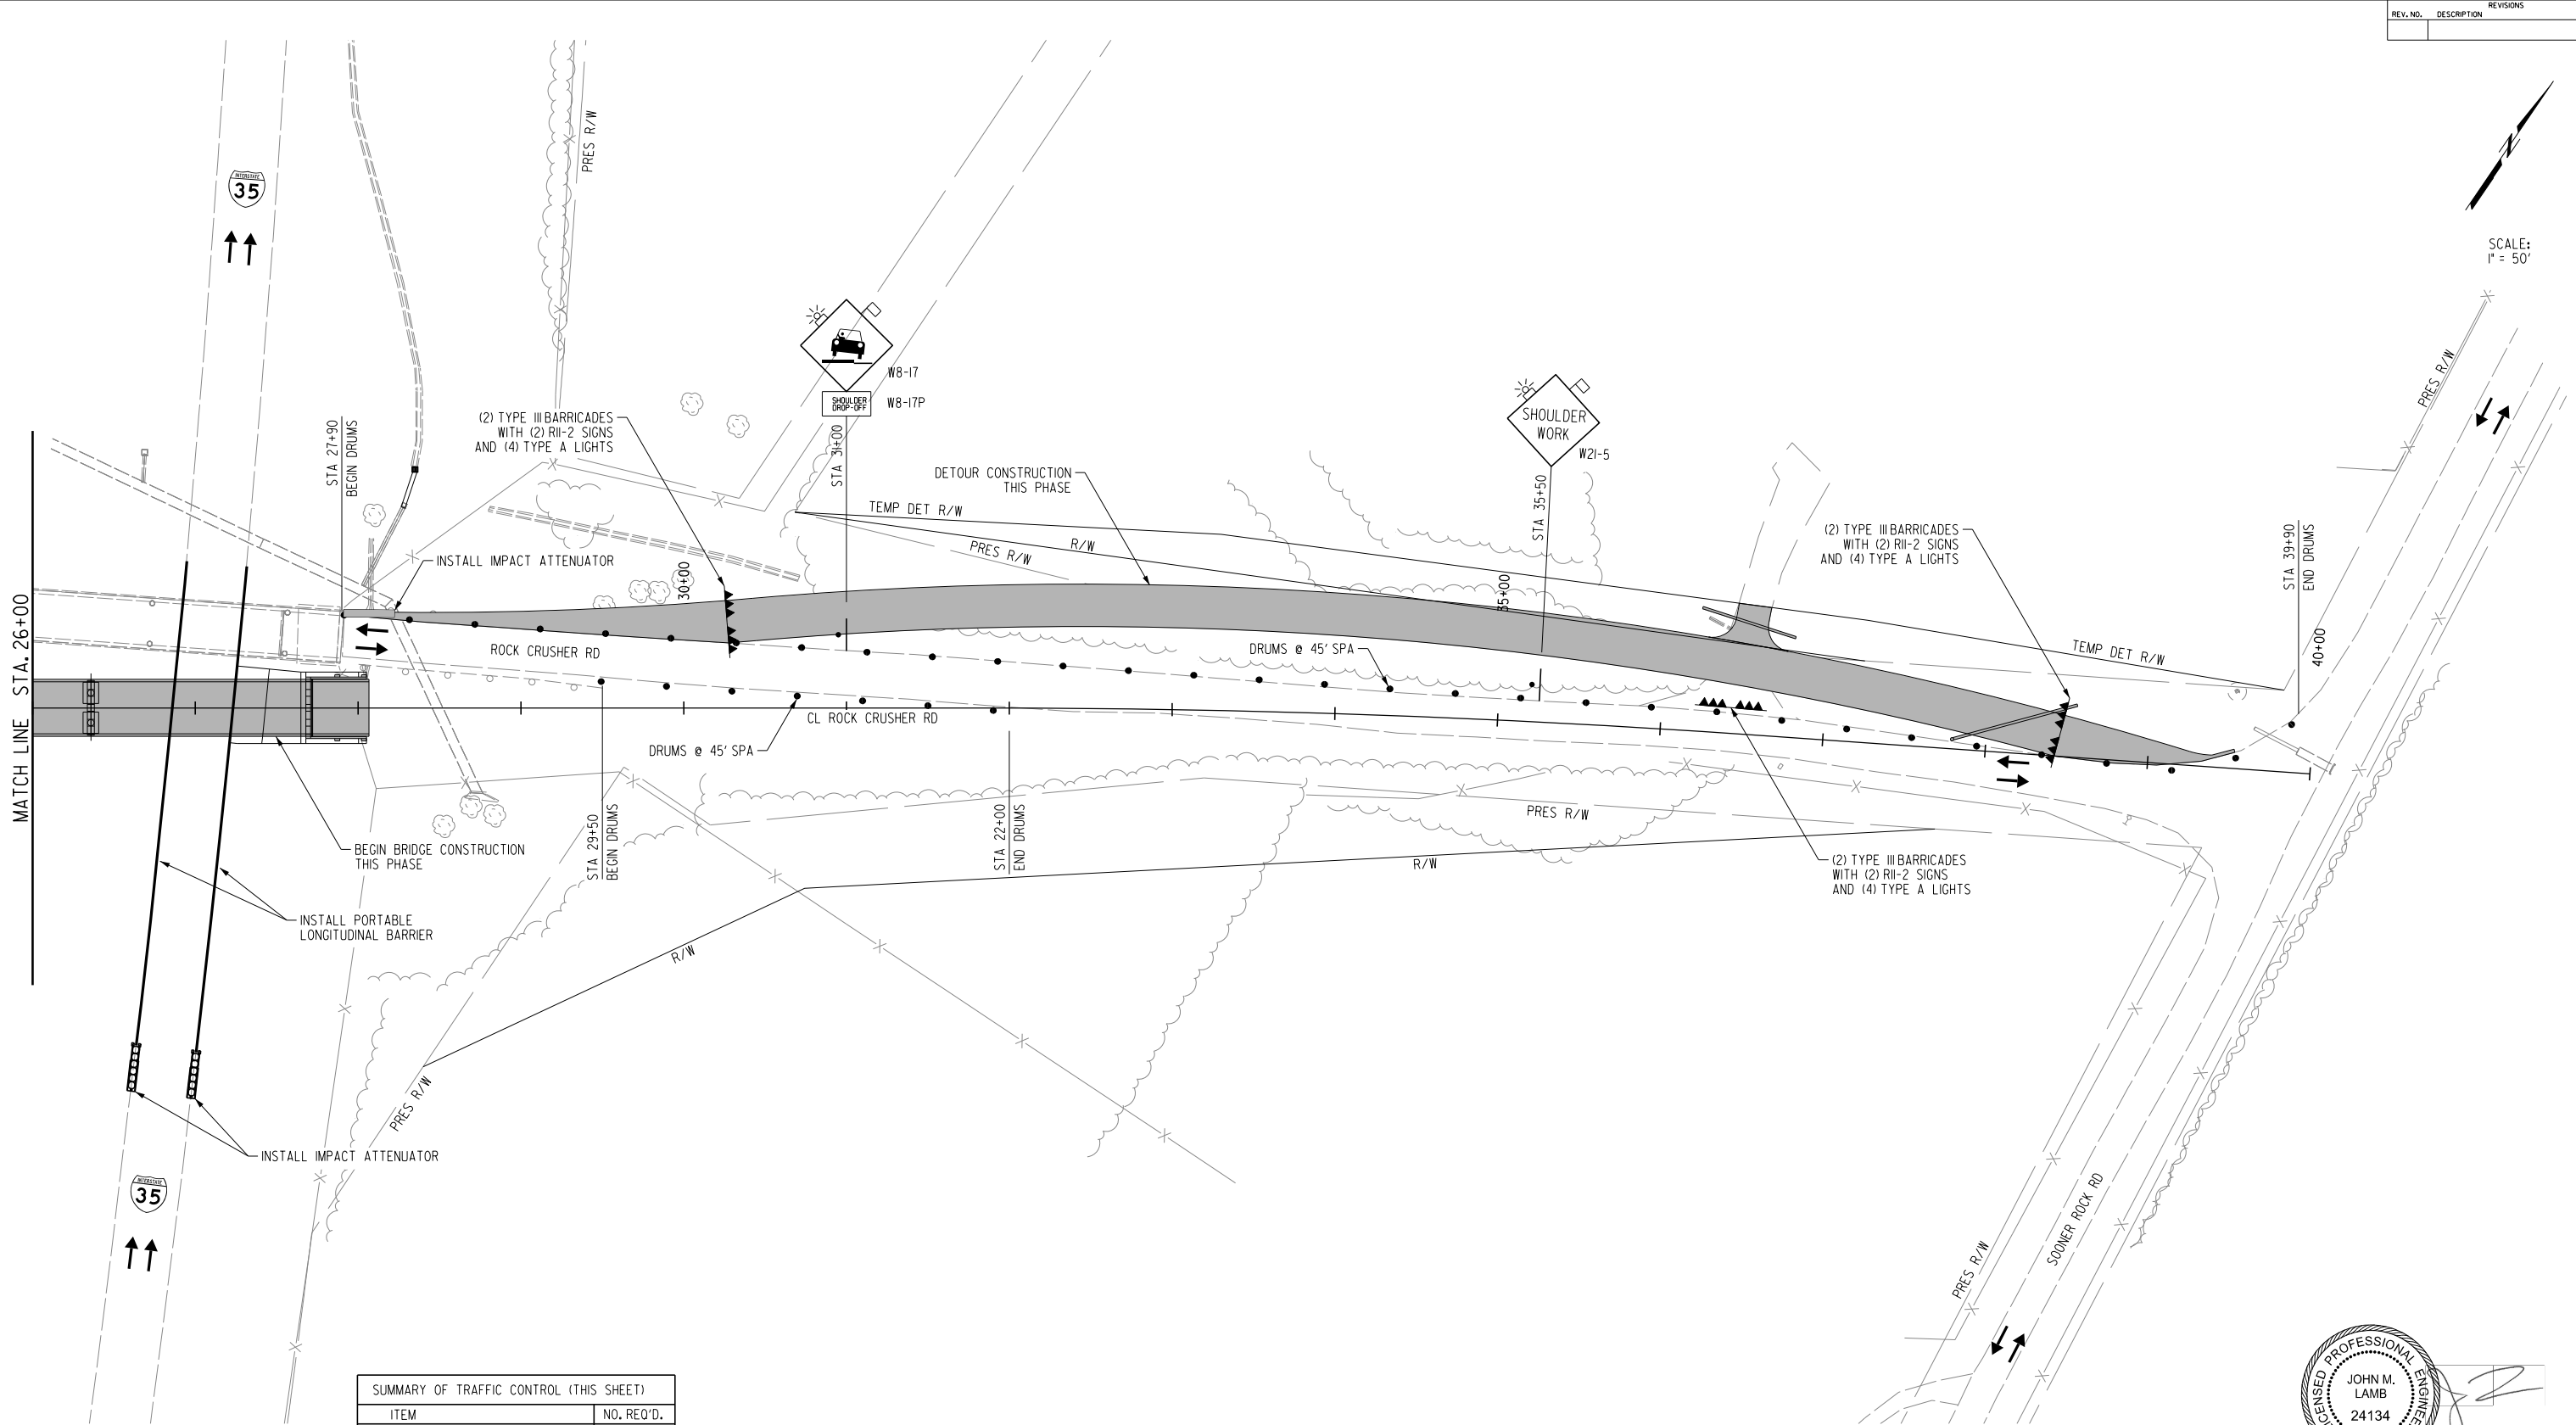

SUMMARY OF TRAFFIC CONTROL (THIS SHEET)		
ITEM		NO. REQ'D.
SIGN: W8-17	(16.0 S.F.)	1
SIGN: W8-17P	(4.5 S.F.)	1
SIGN: W21-5	(16.0 S.F.)	1
SIGN: RII-2	(10.0 S.F.)	6
TYPE III BARRICADES		6
DRUMS		34
TYPE A LIGHTS		14
IMPACT ATTENUATOR		3
PORTABLE BARRIER (LF)		600

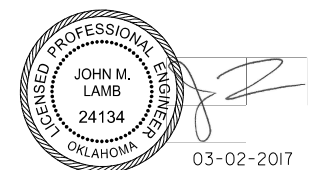

03-02-2017

CA 5769 PE/LS
LAMB-STAR ENGINEERING, L.P.
5700 W. PLANO PARKWAY, SUITE 1000
PLANO, TX 75093
214-440-3600

PHASE I

DESIGN	WLO
DRAWN	TWW
CHECKED	WLO
APPROVED	JML
SQUAD	LSE

TRAFFIC CONTROL PLAN
(2 OF 2)

JOB PIECE NO. 30363104 SHEET NO. 34