


REV. NO.	DESCRIPTION	REVISIONS	DATE


SCALE:
1" = 50'

L:\Projects\2014\040059\00-GK ODOT ECI589B\35 Bridge\CAD\Sheets\ECI589_IC04.dgn

3/1/2017

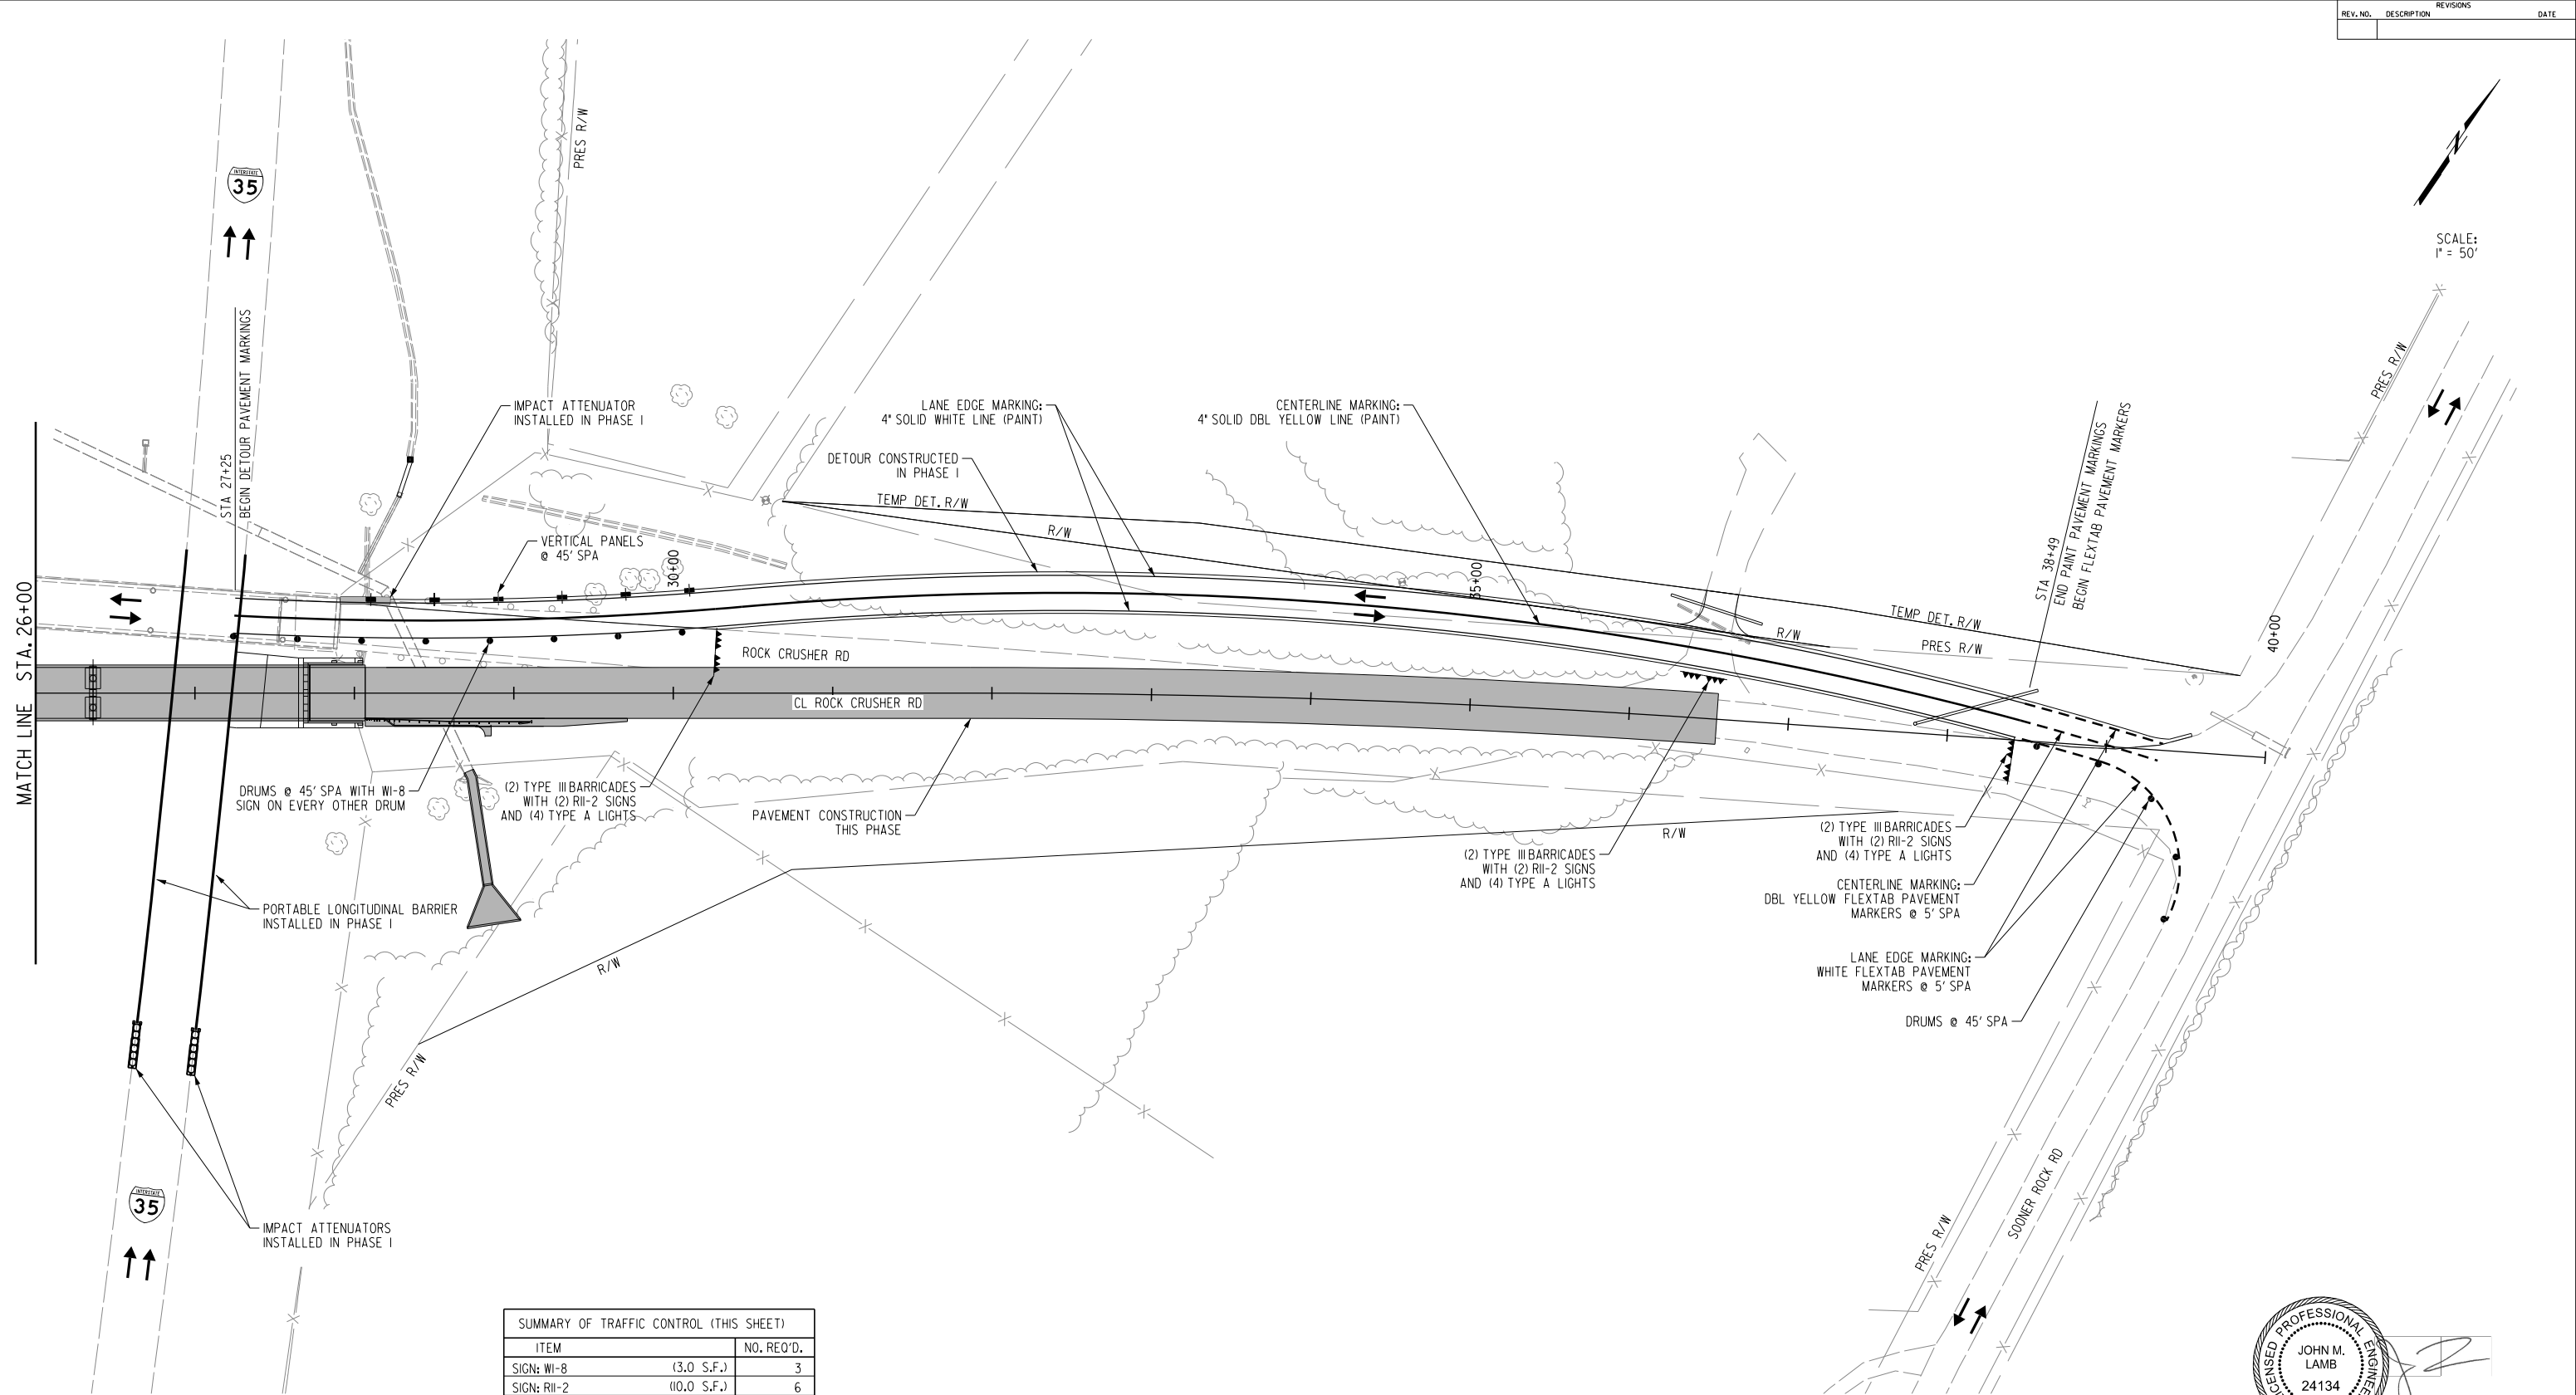

SUMMARY OF TRAFFIC CONTROL (THIS SHEET)		
ITEM	NO.	REQ'D.
SIGN: W-8	(3.0 S.F.)	3
SIGN: RII-2	(10.0 S.F.)	6
TYPE III BARRICADES		6
VERTICAL PANELS		6
DRUMS		11
TYPE A LIGHTS		12
FLEXTAB MARKERS		79
TRAFFIC STRIPE PAINT 4" WHITE		2222
TRAFFIC STRIPE PAINT 4" YELLOW		2222
IMPACT ATTENUATOR		3
PORTABLE BARRIER (LF)		600

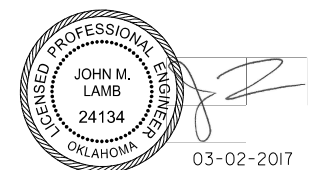

CA 5769 PE/LS
LAMB-STAR ENGINEERING, L.P.
5700 W. PLANO PARKWAY, SUITE 1000
PLANO, TX 75093
214-440-3600

PHASE 2

DESIGN	WLO
DRAWN	TWW
CHECKED	WLO
APPROVED	JML
SQUAD	LSE

JOB PIECE NO. 30363104 SHEET NO. 36

TRAFFIC CONTROL PLAN
(2 OF 2)