


REV. NO.	DESCRIPTION	DATE


SCALE:
1" = 50'

L:\Projects\2014\0140059\00-GK-ODOT-ECI589B\135-Bridge\CAD\Sheets\ECI589B_IC06.dgn

3/1/2017

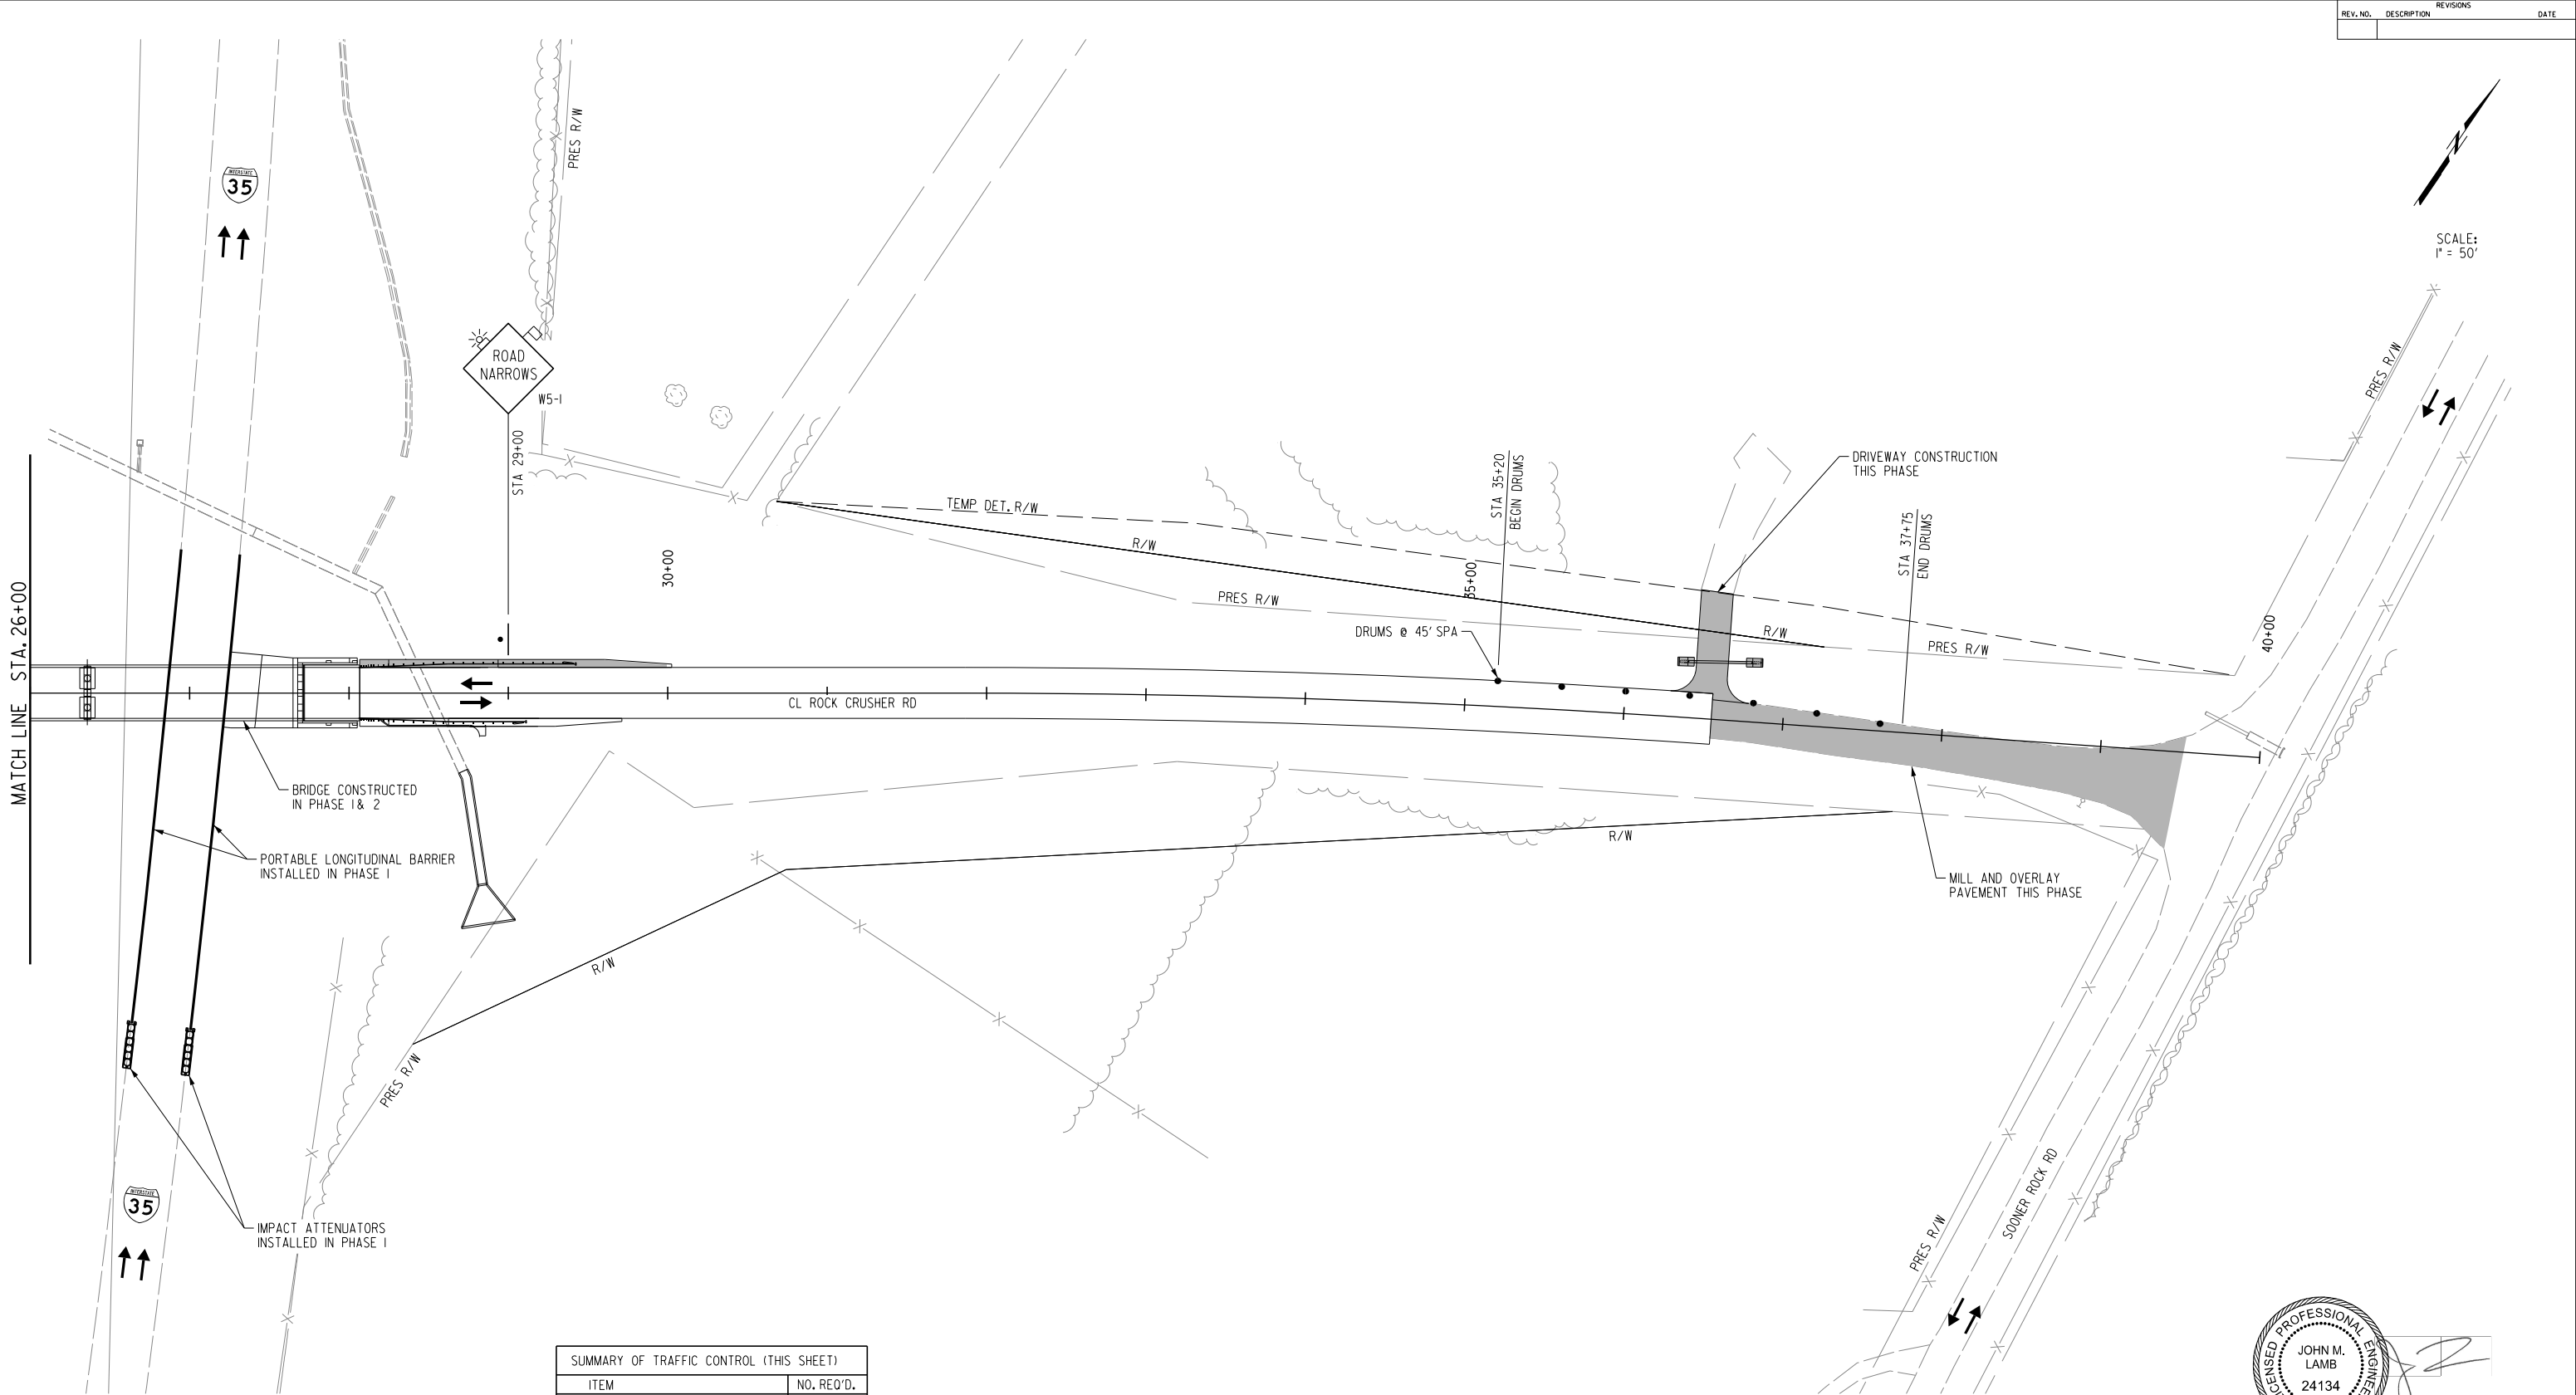

SUMMARY OF TRAFFIC CONTROL (THIS SHEET)		
ITEM		NO. REQ'D.
SIGN: W5-1	(16.0 S.F.)	1
DRUMS		6
TYPE A LIGHTS		1
IMPACT ATTENUATOR		2
PORTABLE BARRIER (LF)		600

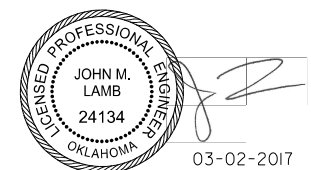

CA 5769 PE/LS
LAMB-STAR ENGINEERING, L.P.
5700 W. PLANO PARKWAY, SUITE 1000
PLANO, TX 75093
214-440-3600

PHASE 3

DESIGN	WLO
DRAWN	TWW
CHECKED	WLO
APPROVED	JML
SQUAD	LSE

JOB PIECE NO. 30363104 SHEET NO. 38

TRAFFIC CONTROL PLAN
(2 OF 2)