


| REVISIONS | | DATE |
|-----------|-------------|------|
| REV. NO. | DESCRIPTION | |
| | | |

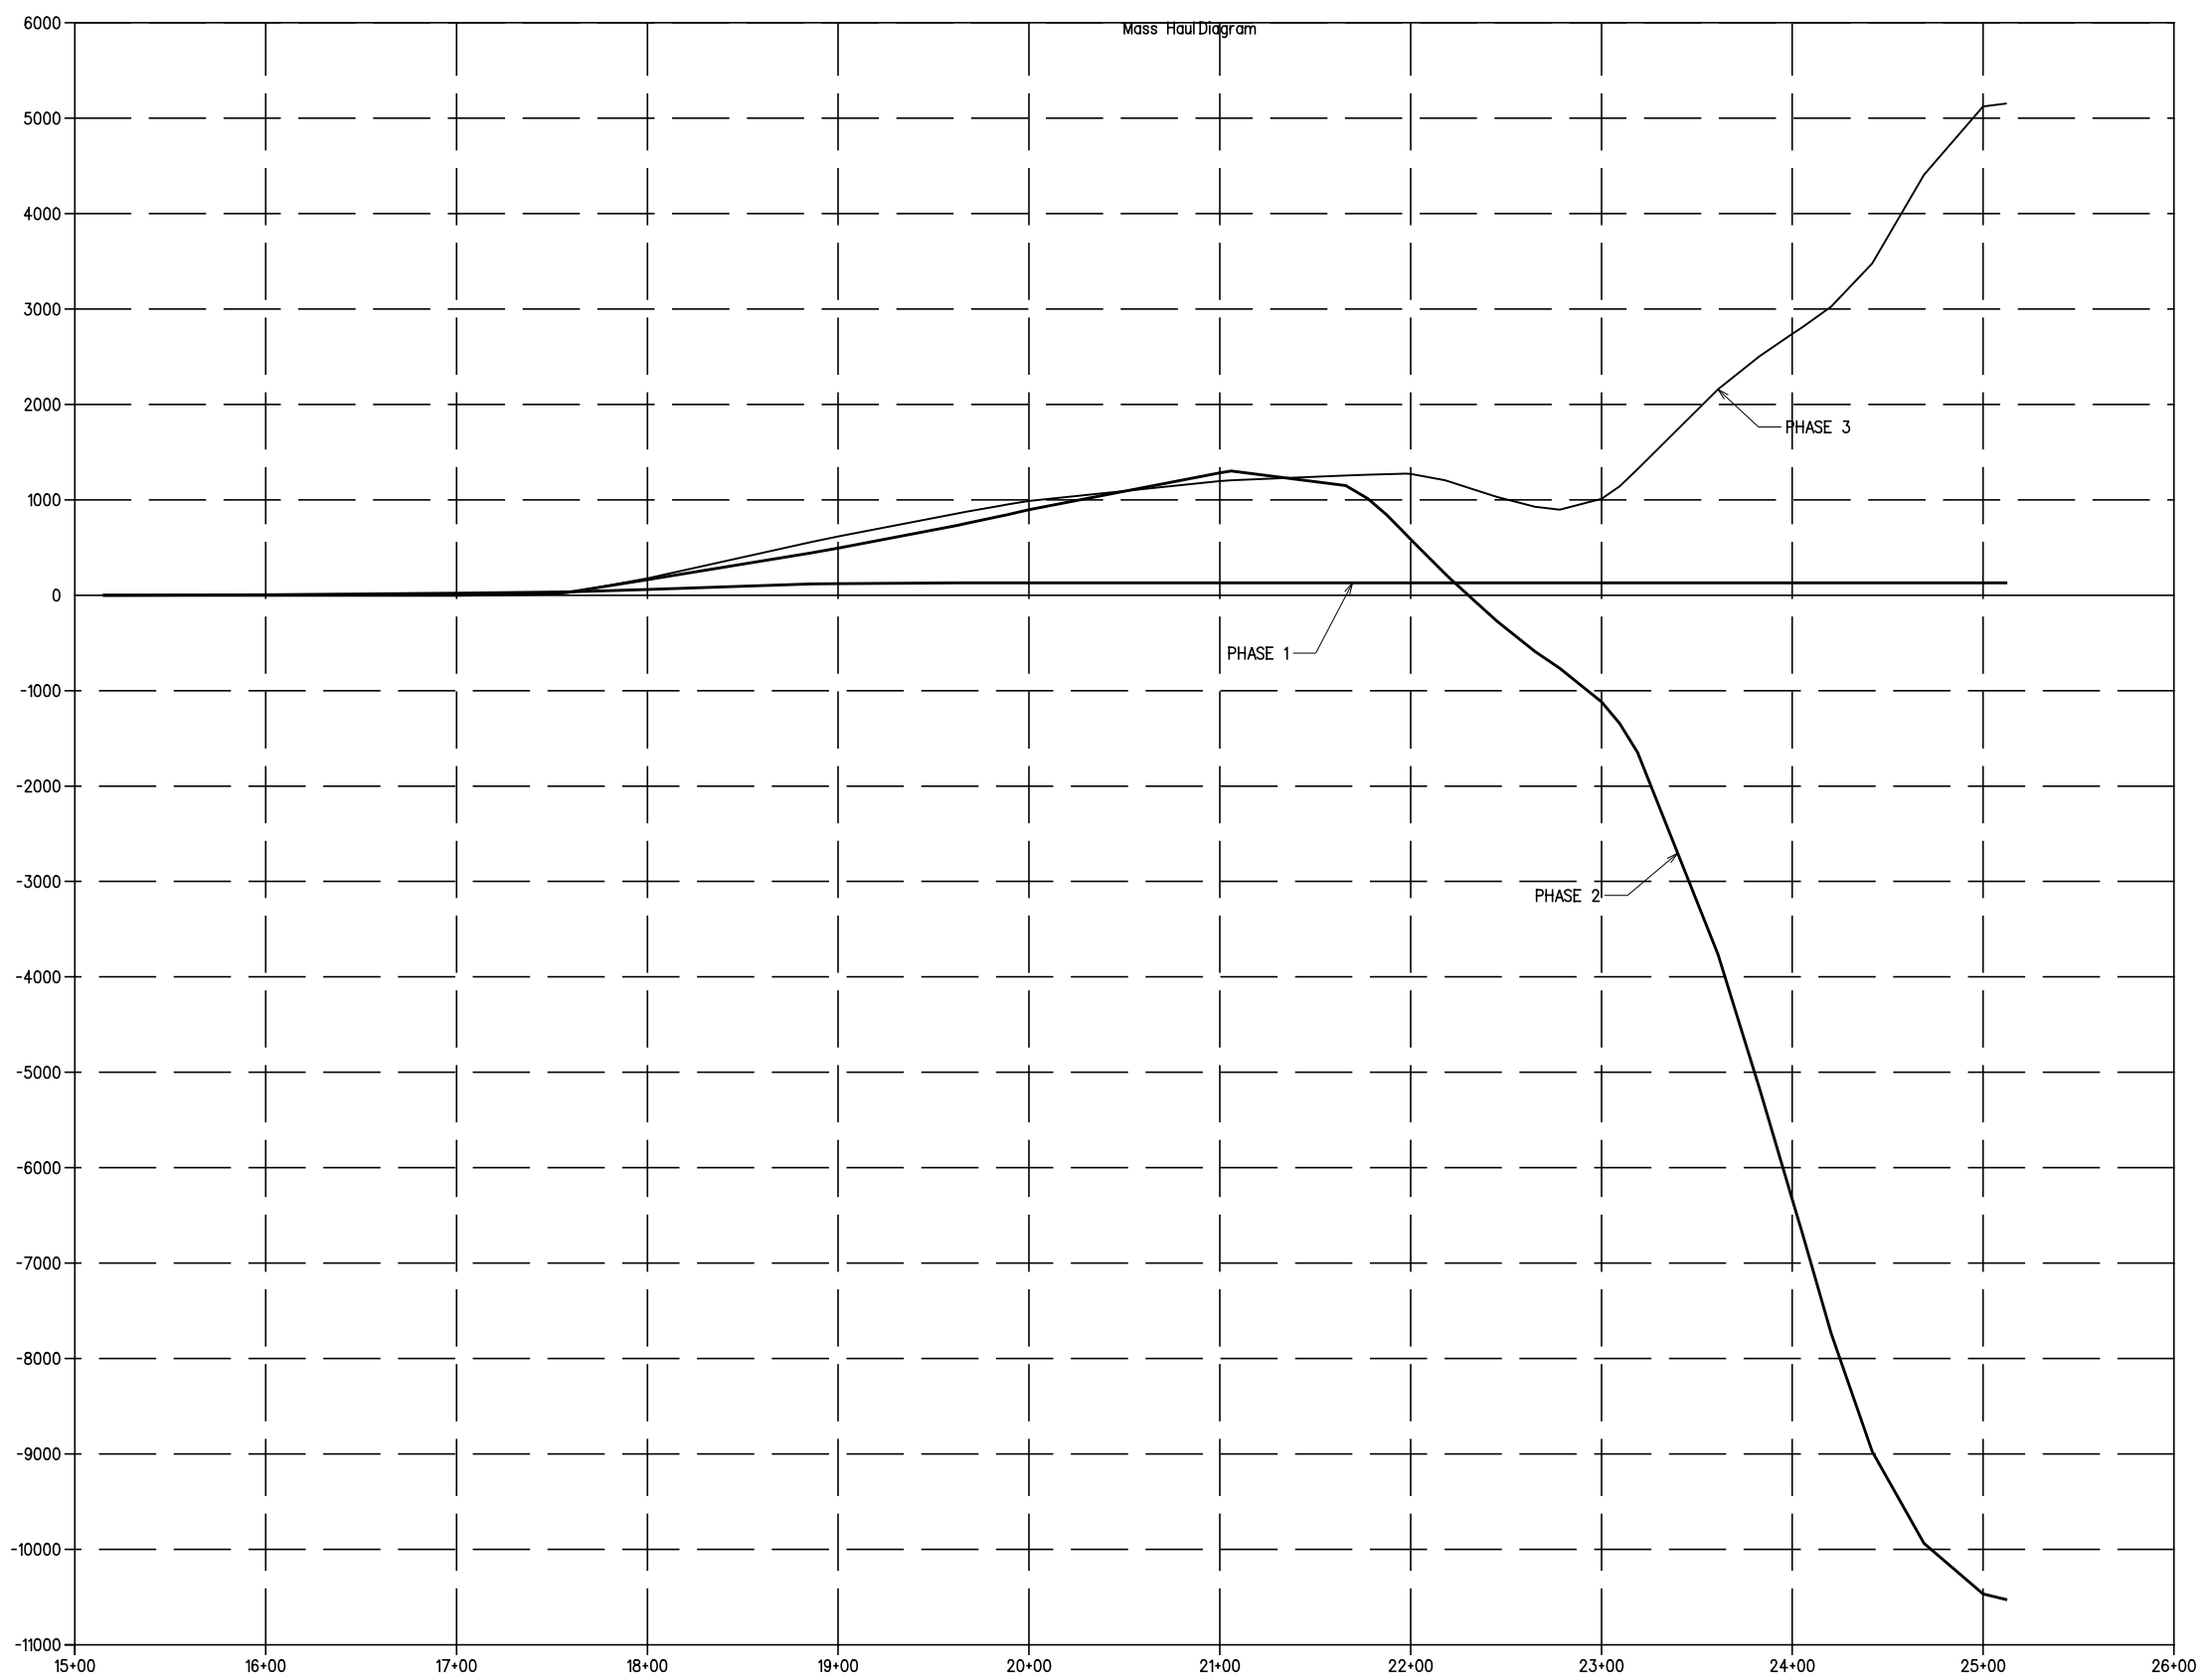

SEE SHT. 9 FOR
SUMMARY OF EARTHWORK TABLE

X:\Odot\EC-1589B\Civil\Mass Haul Diagram.dgn 3/2/2017

ROCK CRUSHER ROAD (WEST END)

| | | | |
|---------------|-----------|-----------|--------------------------------------|
| DESIGN | | | MASS HAUL DIAGRAM (1 OF 3) |
| DRAWN | | | |
| CHECKED | | | |
| APPROVED | | | |
| SQUAD | G/K ENGR. | | |
| JOB PIECE NO. | | 30363(04) | SHEET NO. 40 |