


REVISIONS		
REV. NO.	DESCRIPTION	DATE

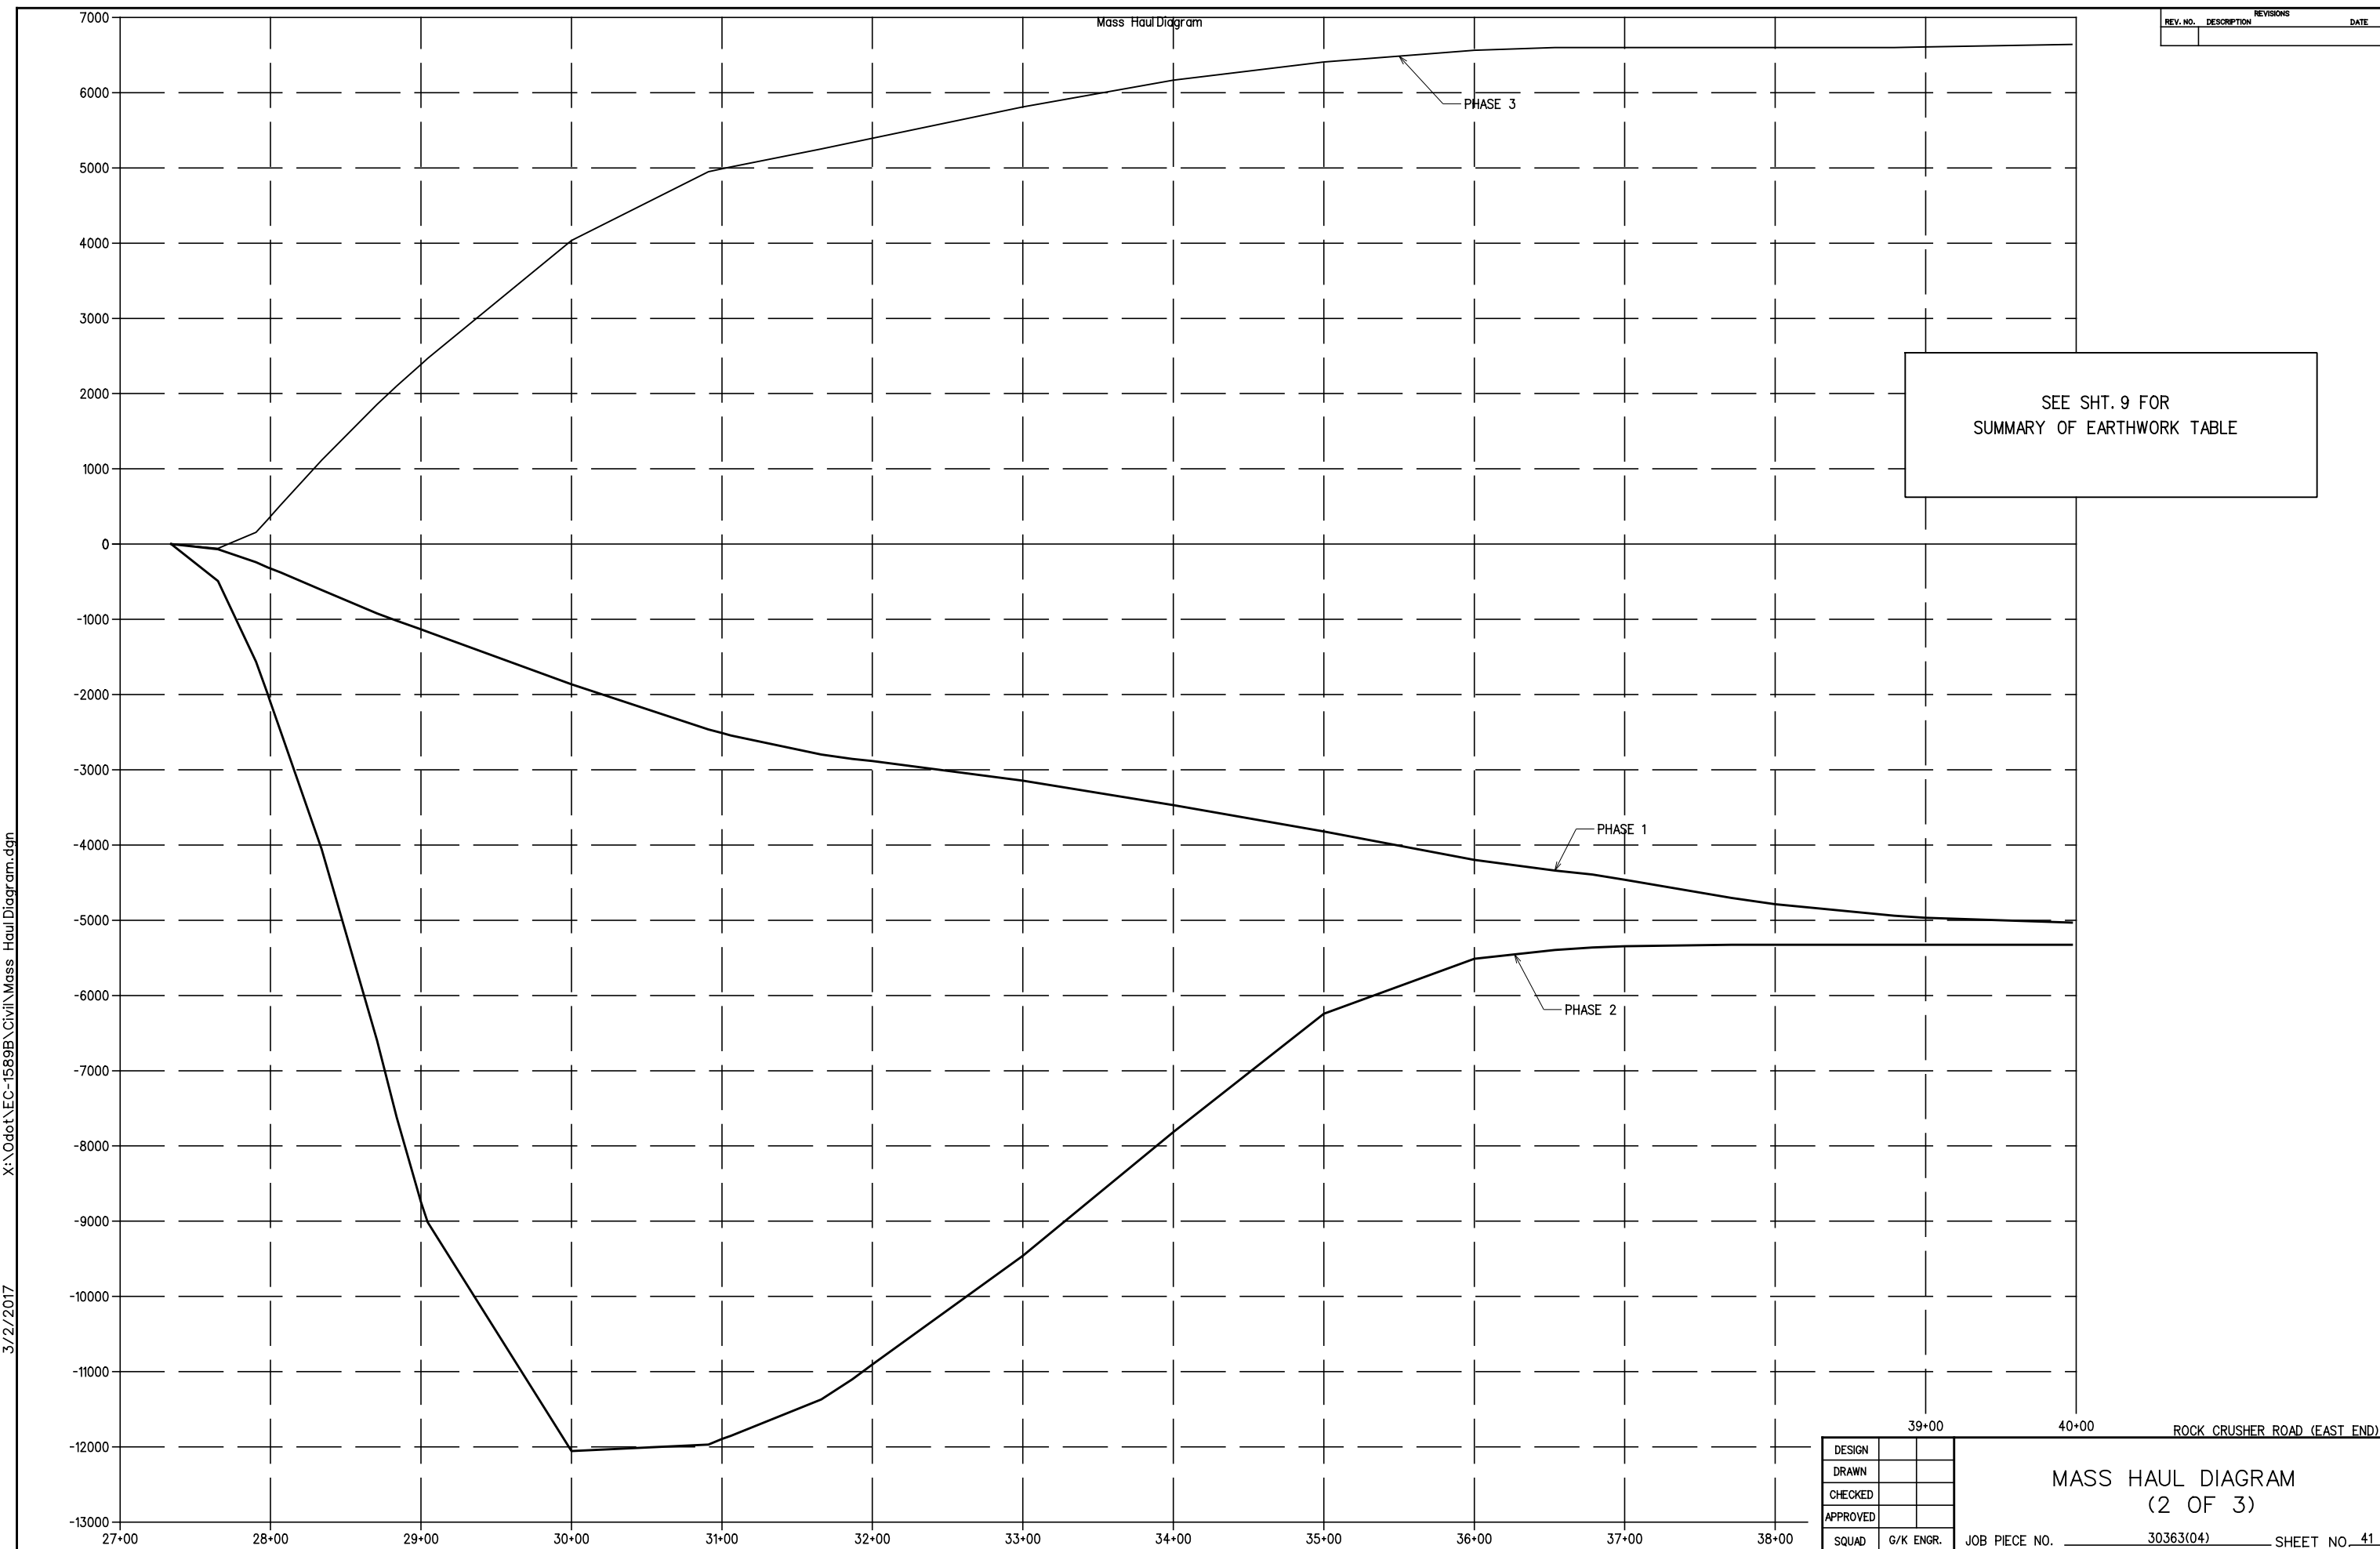

X:\Odot\EC-1589B\Civil\Mass Haul Diagram.dgn 3/2/2017

DESIGN	
DRAWN	
CHECKED	
APPROVED	
SQUAD	G/K ENGR.

39+00 40+00 ROCK CRUSHER ROAD (EAST END)

MASS HAUL DIAGRAM
(2 OF 3)

JOB PIECE NO. 30363(04) SHEET NO. 41