



SUBSTRUCTURE EXCAVATION DIAGRAM

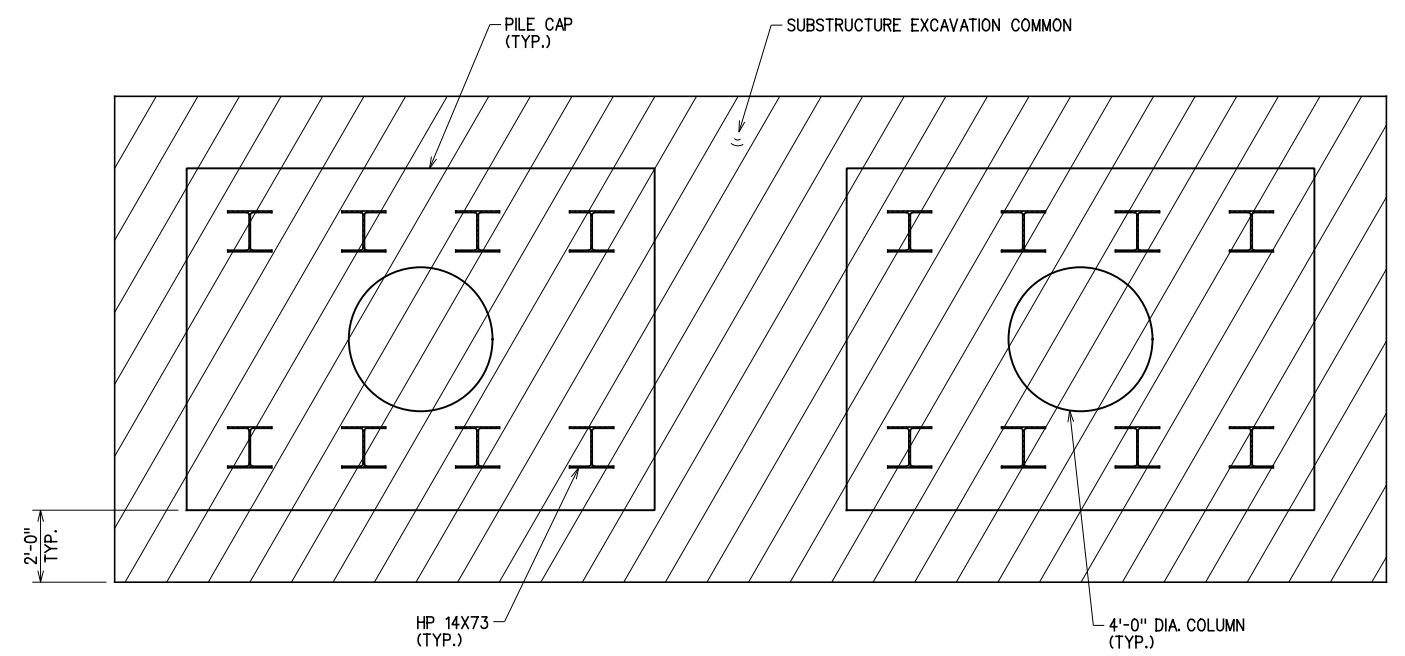

PLAN

**NOTE:**  
 THE CONTRACTOR SHALL USE FORMS ON THE VERTICAL FACES OF THE PILE CAPS AND REMOVE THE SAME AFTER CONCRETE IS SET. CLSM BACKFILL SHALL BE PLACED AS SHOWN IN THE DIAGRAM. BACKFILLING SHALL BE COMPACTED IN ACCORDANCE WITH SECTION 501 OF THE 2009 STANDARD SPECIFICATIONS.

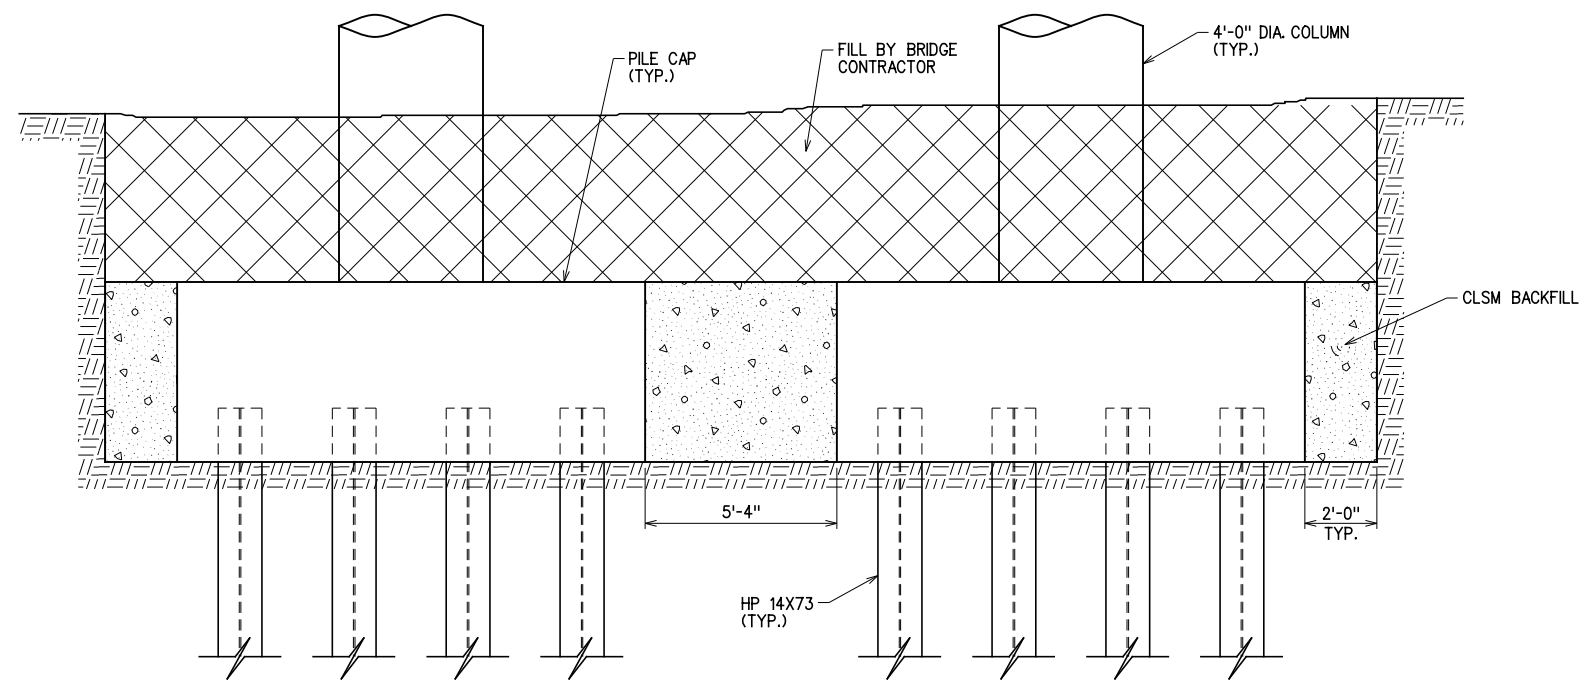

SUBSTRUCTURE BACKFILL DIAGRAM

X:\Odot\EC-1589B\Struc\Bridge\_A\PIERDET.dgn

3/2/2017

DESIGN		ROCK CRUSHER RD. OVER I-35 BRIDGE "A" <b>SUBSTRUCTURE EXCAVATION</b>	MURRAY COUNTY JOB PIECE NO. 30363(04) SHEET NO. 61
DRAWN			
CHECKED			
APPROVED			
SQUAD	G/K ENGR.		