


REV. NO.	DESCRIPTION	REVISIONS	DATE

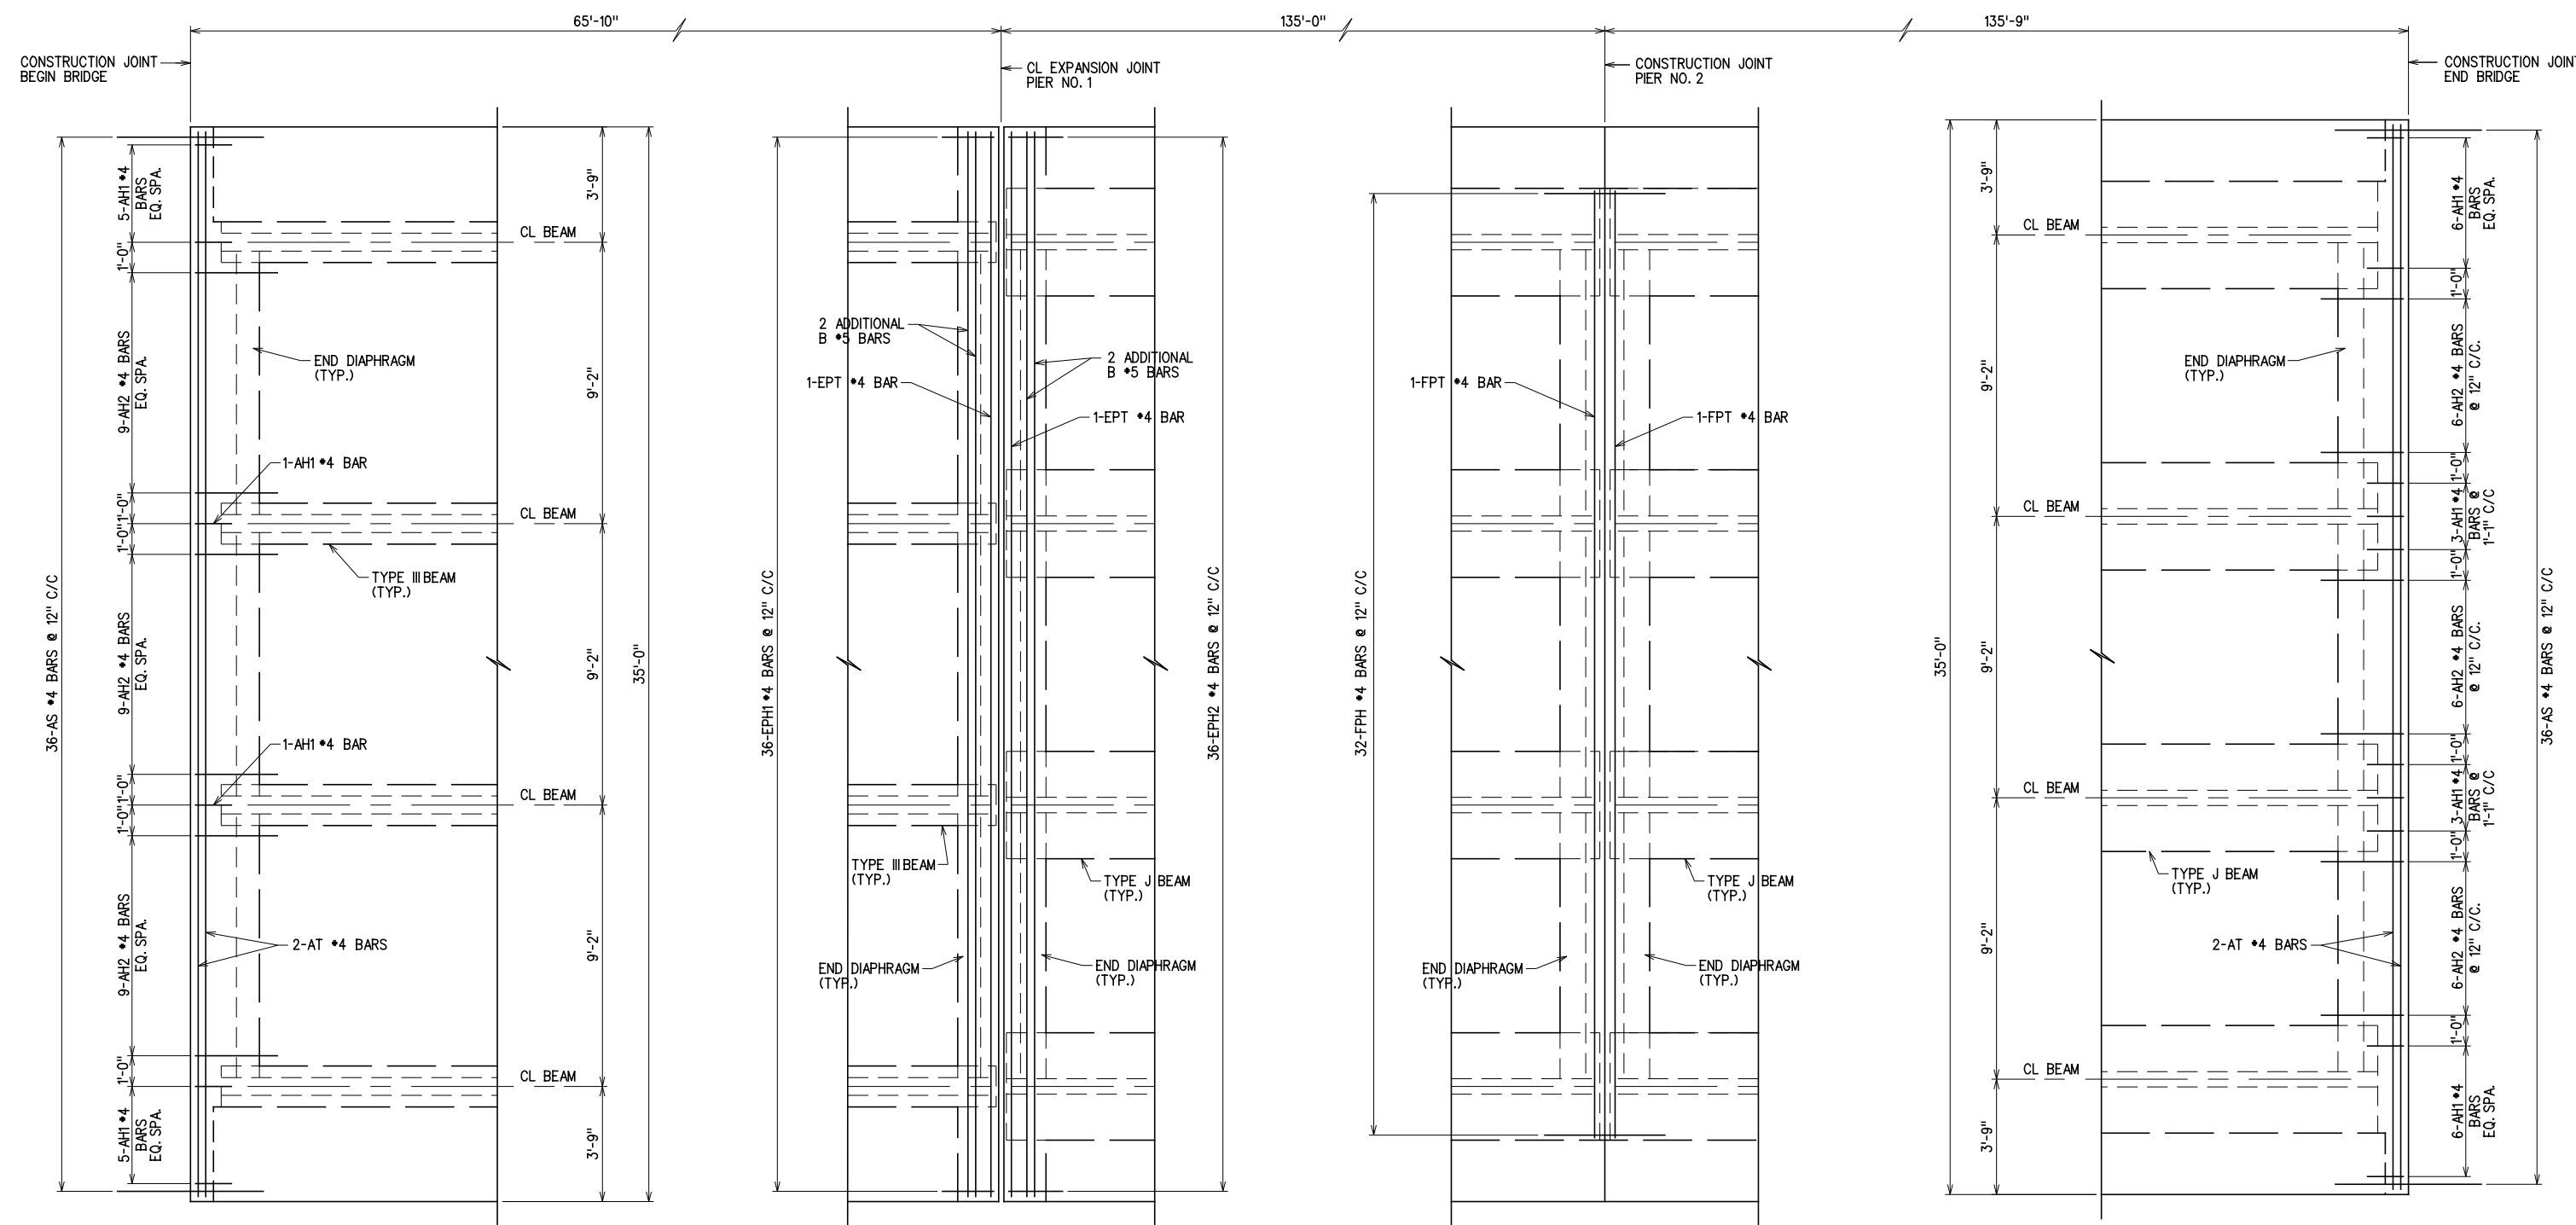

ABUTMENT 1

EXPANSION PIER

FIXED PIER

ABUTMENT 2

ADDITIONAL SLAB REINFORCING AT DIAPHRAGM PLANS

DESIGN		ROCK CRUSHER RD. OVER I-35	MURRAY COUNTY
DRAWN		BRIDGE "A"	
CHECKED		<b>CONCRETE DECK DETAILS</b> (1 OF 3)	
APPROVED			
SQUAD	G/K ENGR.	JOB PIECE NO. 30363(04)	SHEET NO. 66

X:\Odot\EC-1589B\Struc\Bridge\_A\DECK.dgn

3/2/2017