


OKLAHOMA DEPARTMENT OF TRANSPORTATION					
FED. ROAD DIST. NO.	STATE	PROJ. NO.	FISCAL YEAR	SHEET NO.	TOTAL SHEETS
	OKLA.				
DESCRIPTION		REVISIONS		DATE	

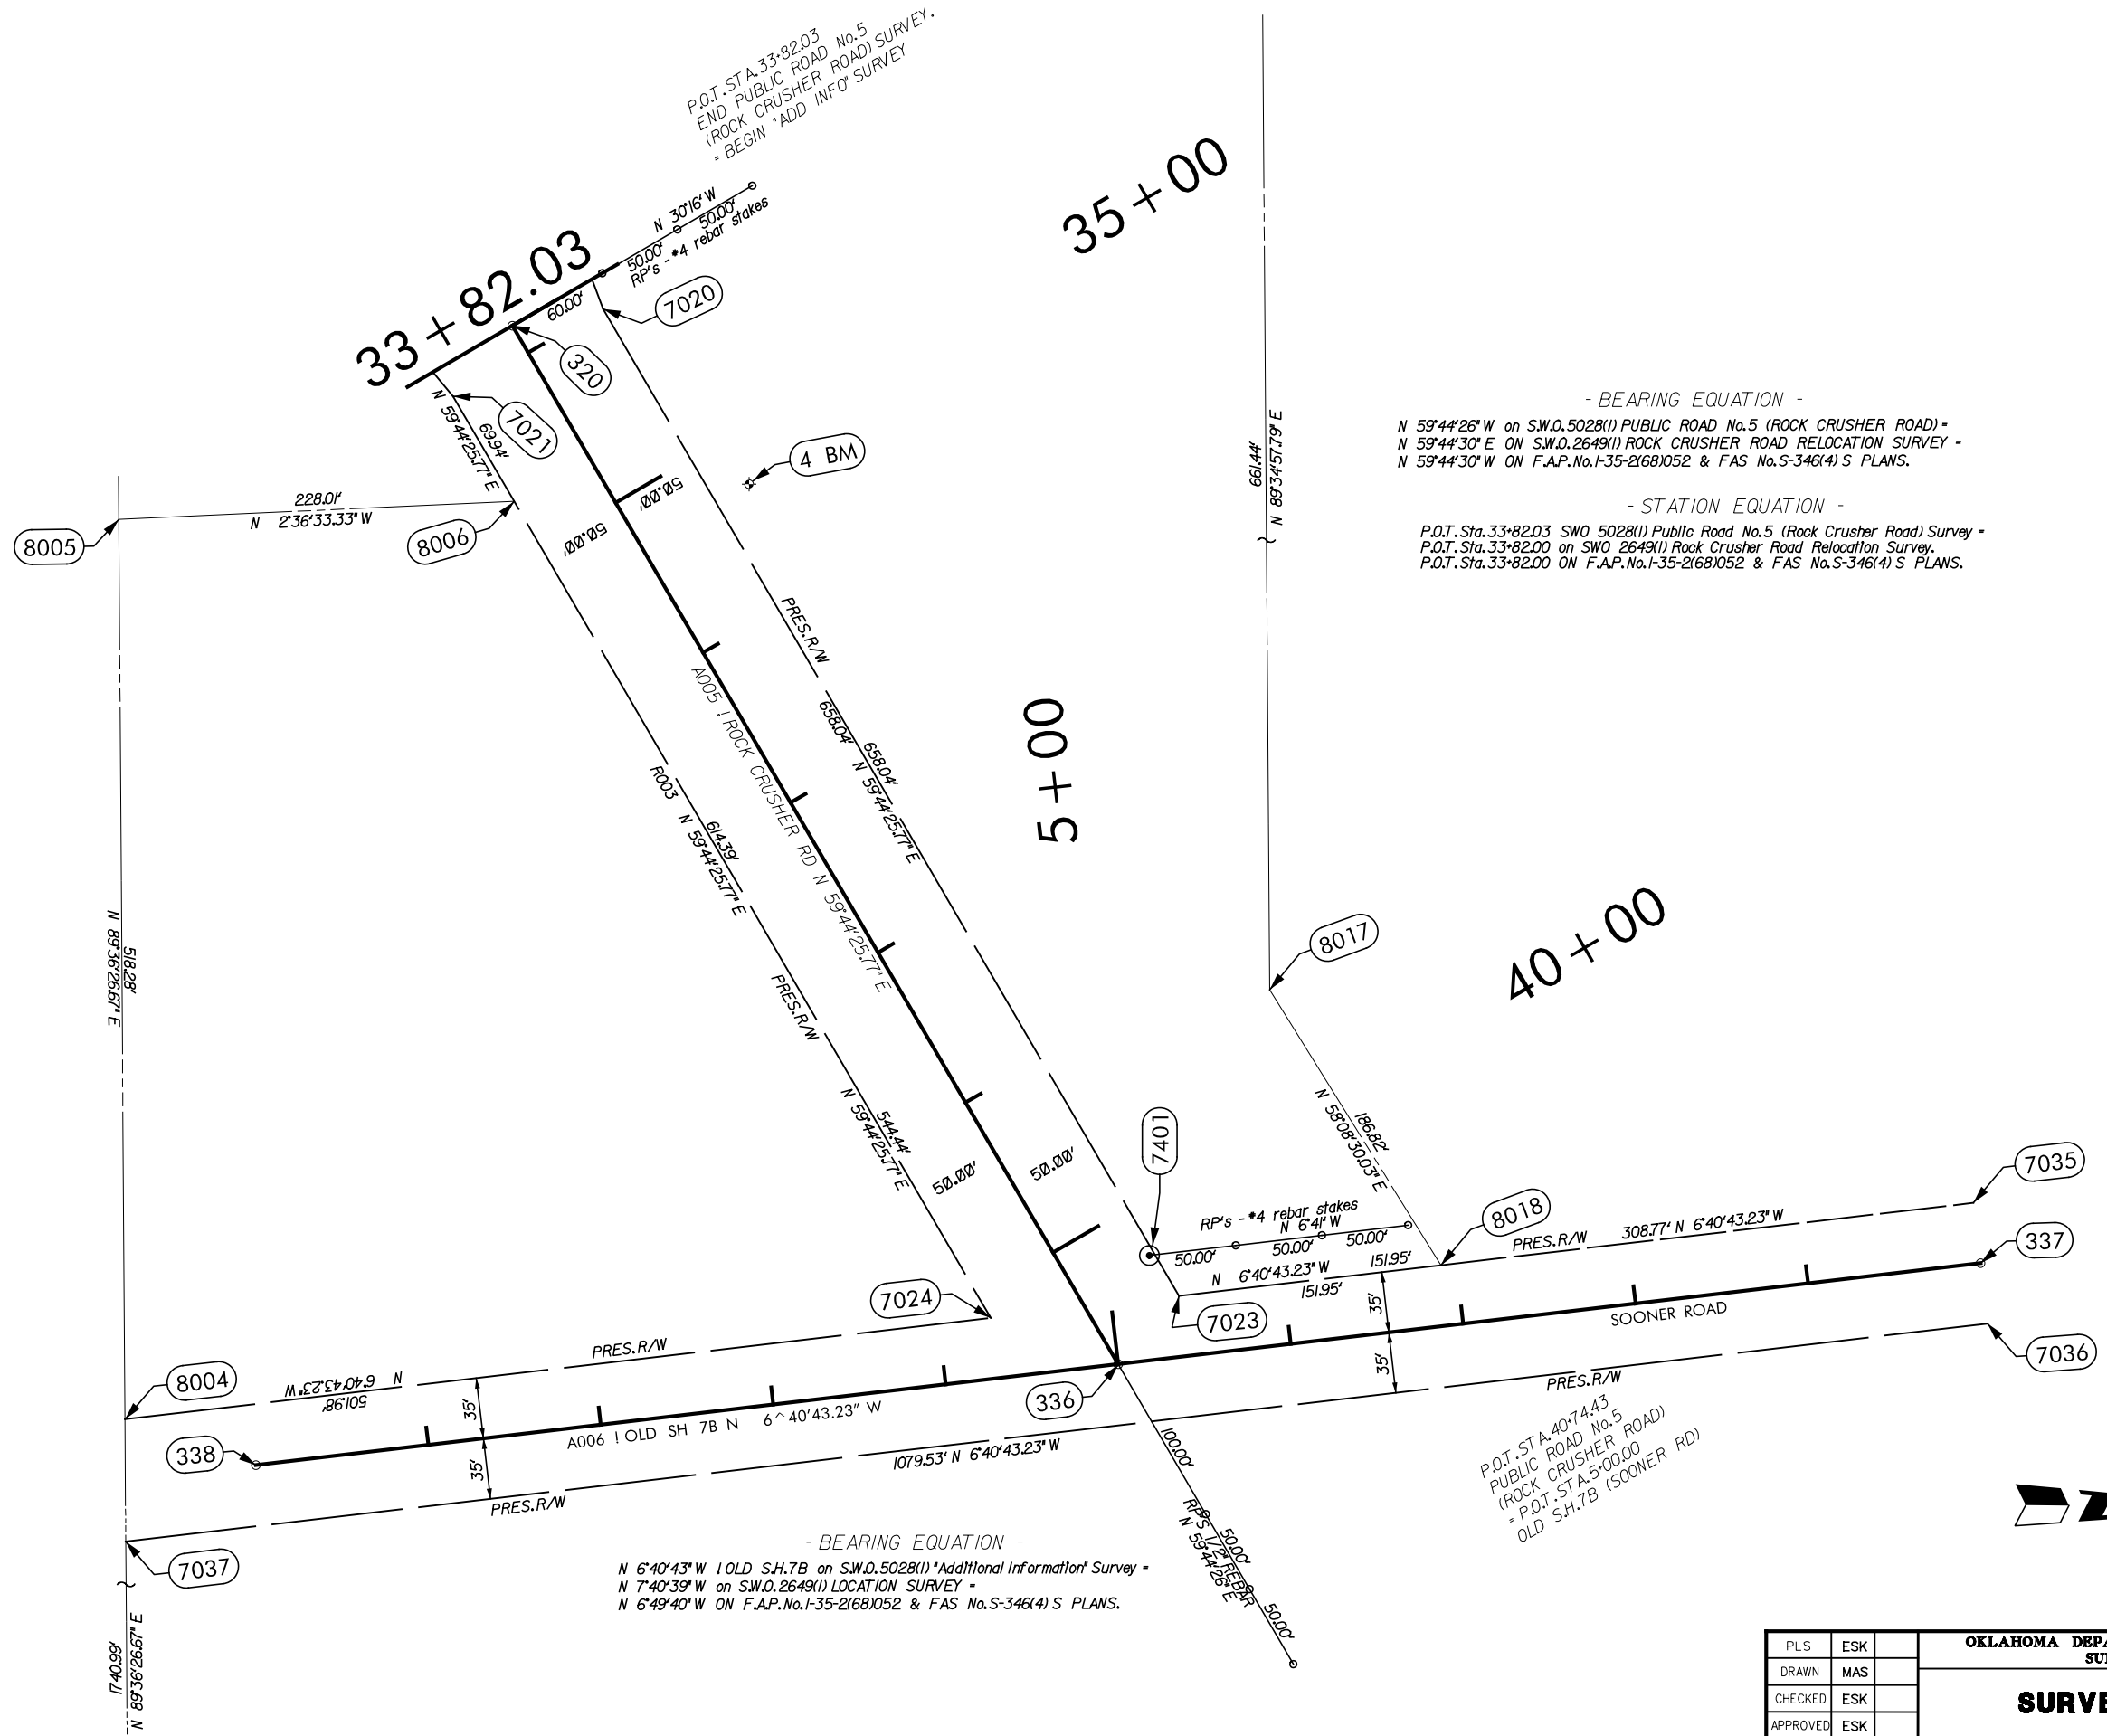

OKLAHOMA DEPARTMENT OF TRANSPORTATION SURVEY DIVISION			
SURVEY DATA SHEET			
PLS	ESK		
DRAWN	MAS		
CHECKED	ESK		
APPROVED	ESK		
CREW	MOORE	SWO 5028 1 (PROJECT NO. 30363(04))	SHEET NO. 5-14