


X:\0dot\EC-1589B\Civil\Cross Sections.dgn  
3/2/2017

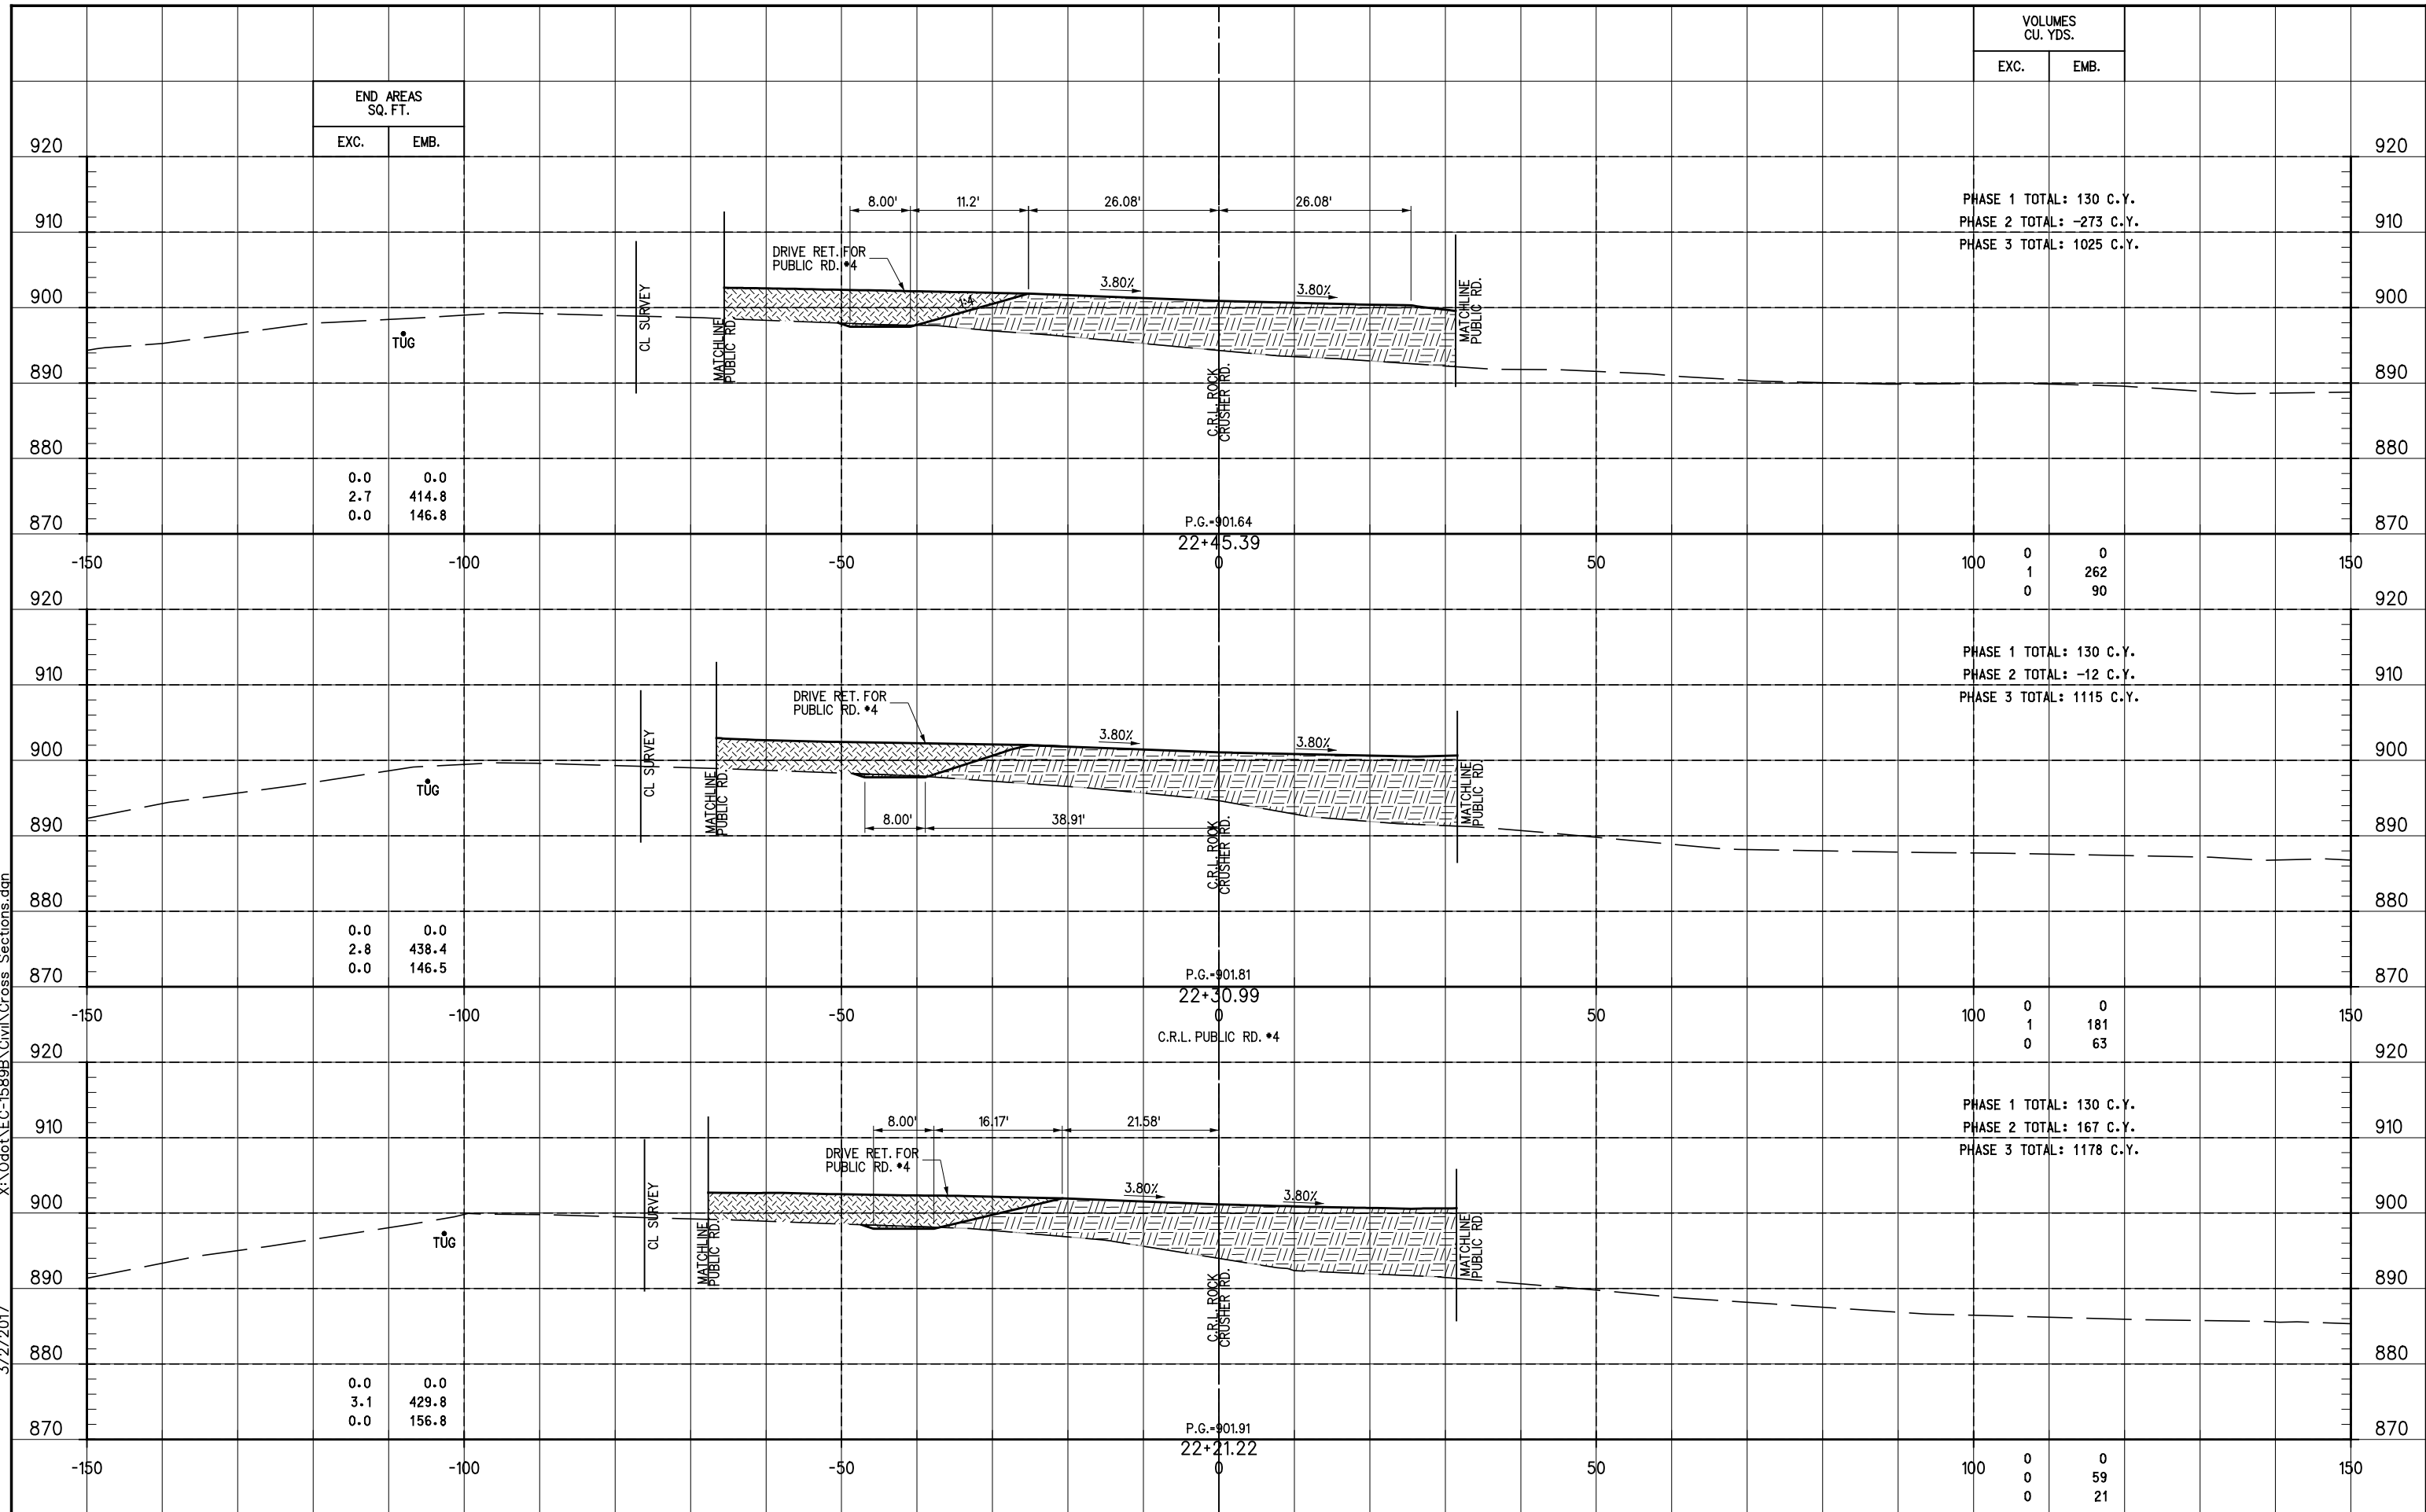

STA. 22+21.22 TO STA. 22+45.39

SCALE: 1"=10' VERT. & HORIZ.