


X:\Odot\EC-1589B\Civil\Cross Sections.dgn  
3/2/2017

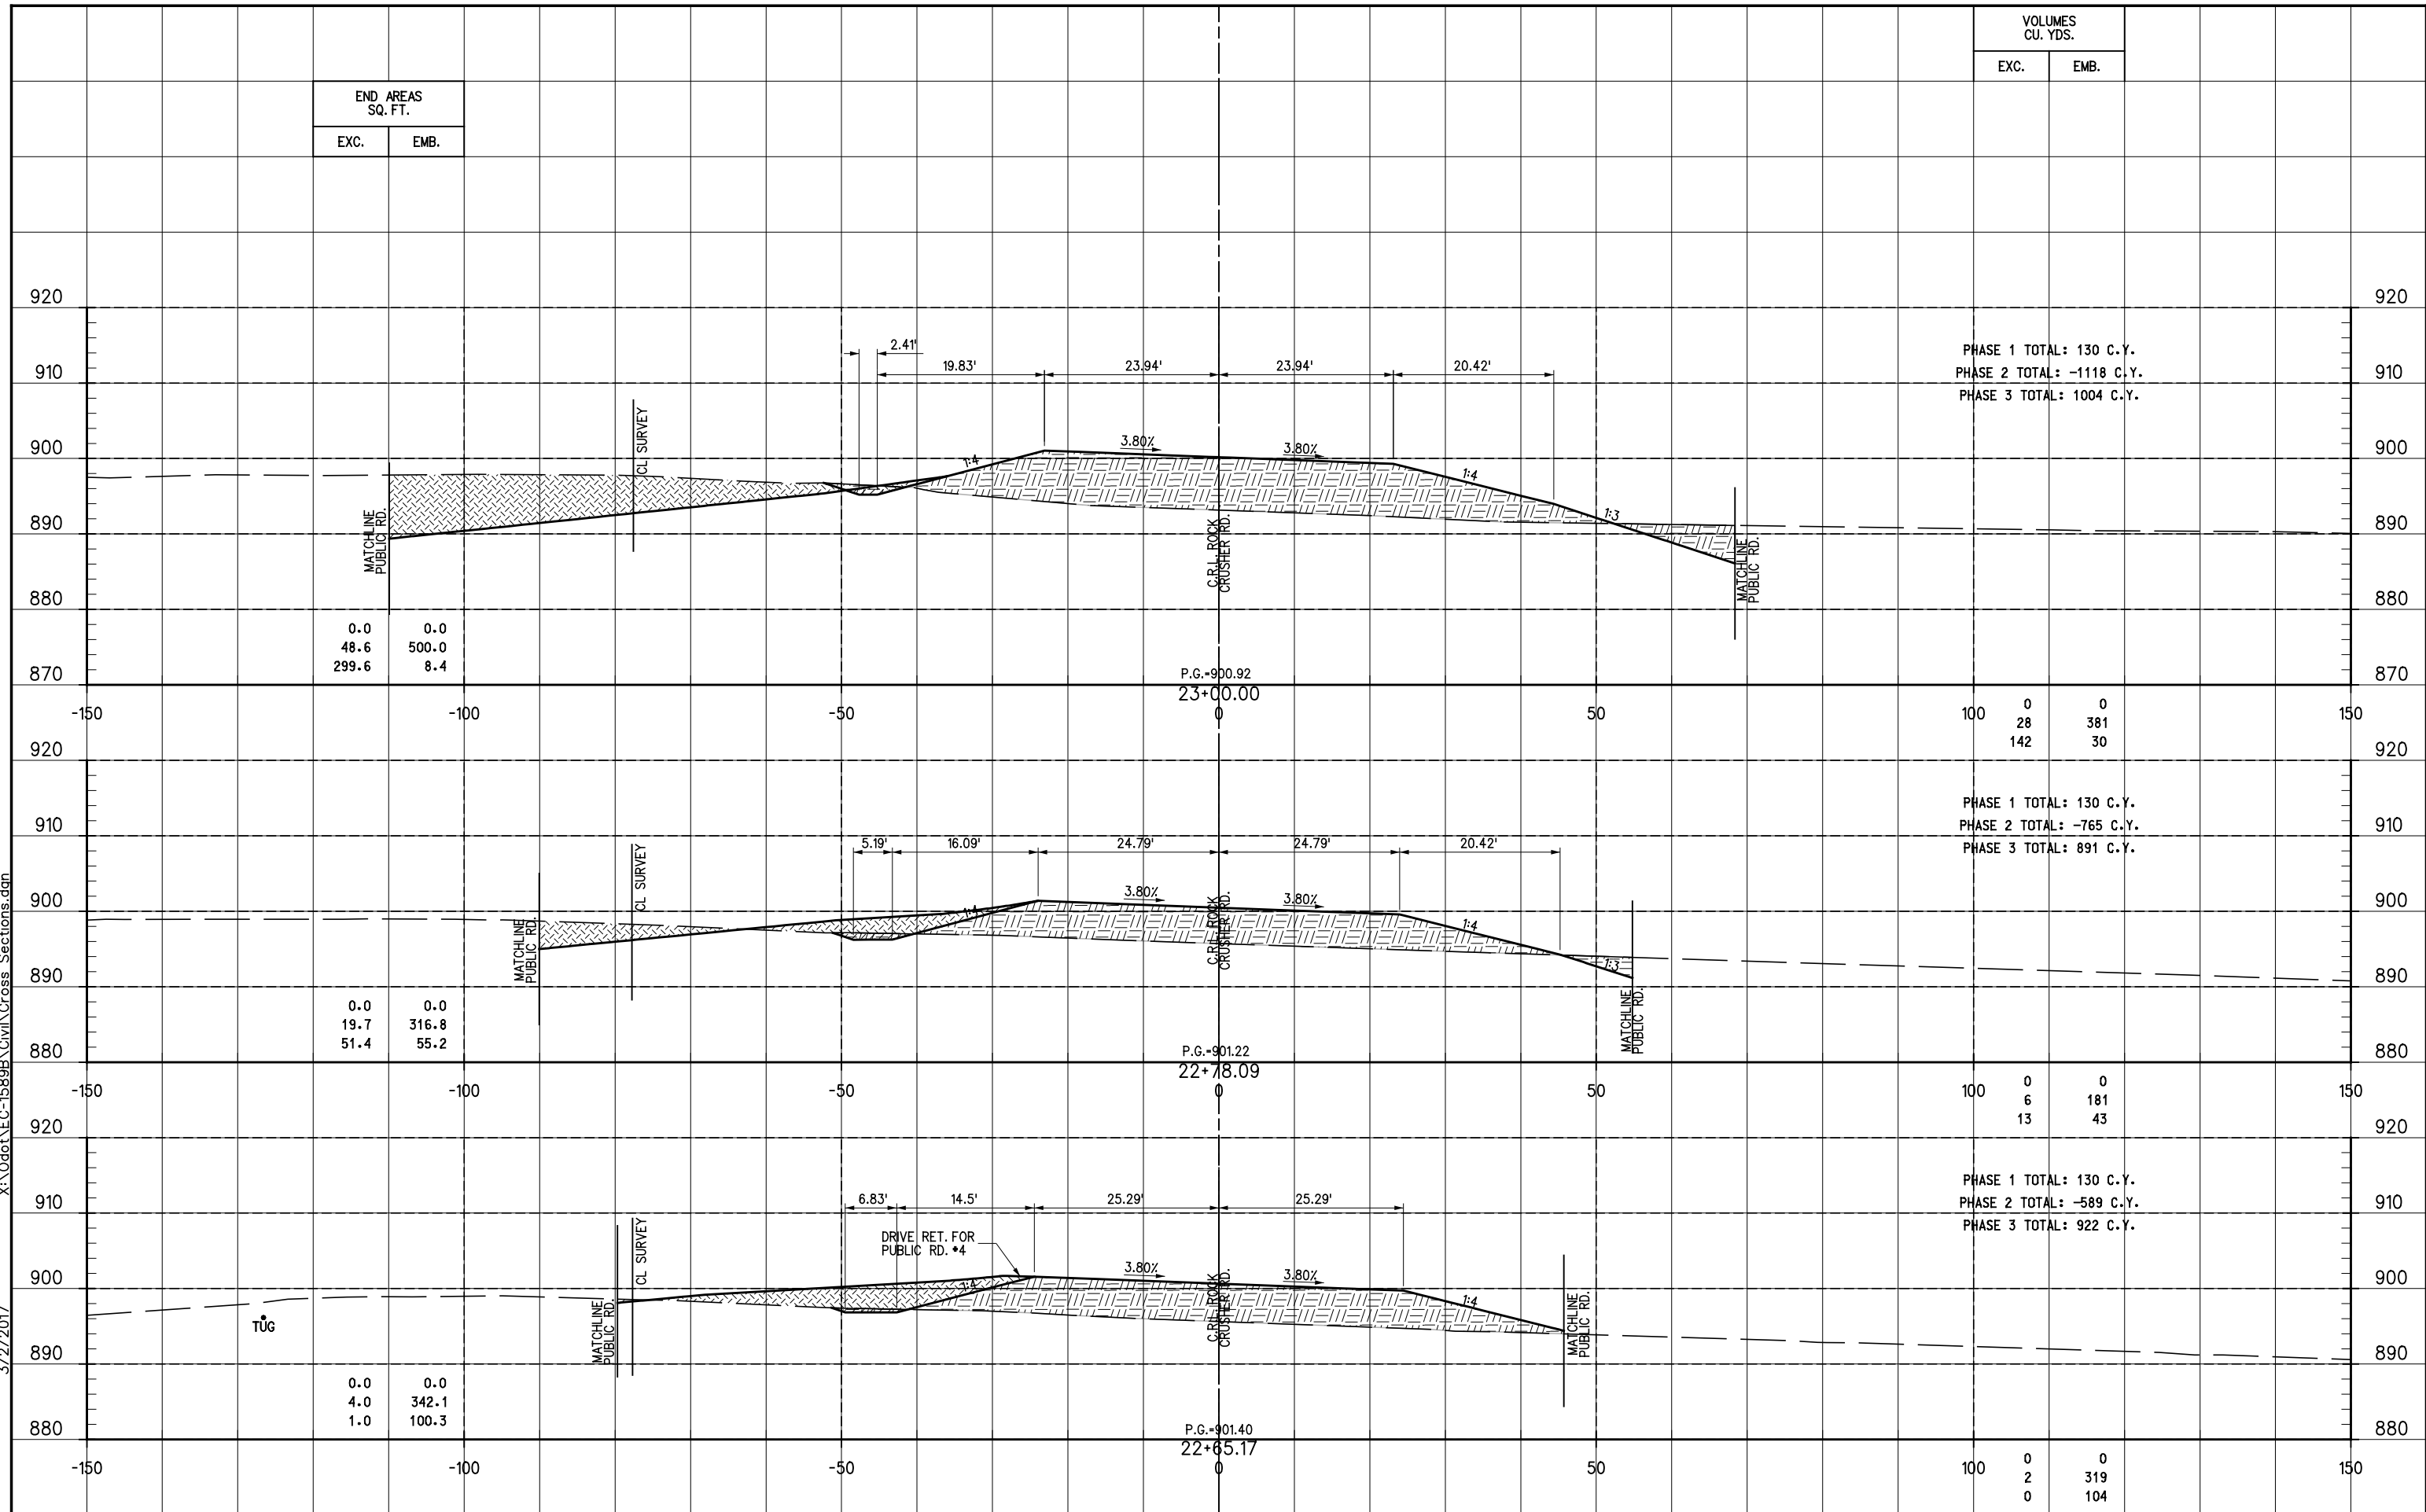

STA. 22+65.17 TO STA. 23+00.00