


X:\0dot\EC-1589B\Civil\Cross Sections.dgn
3/2/2017

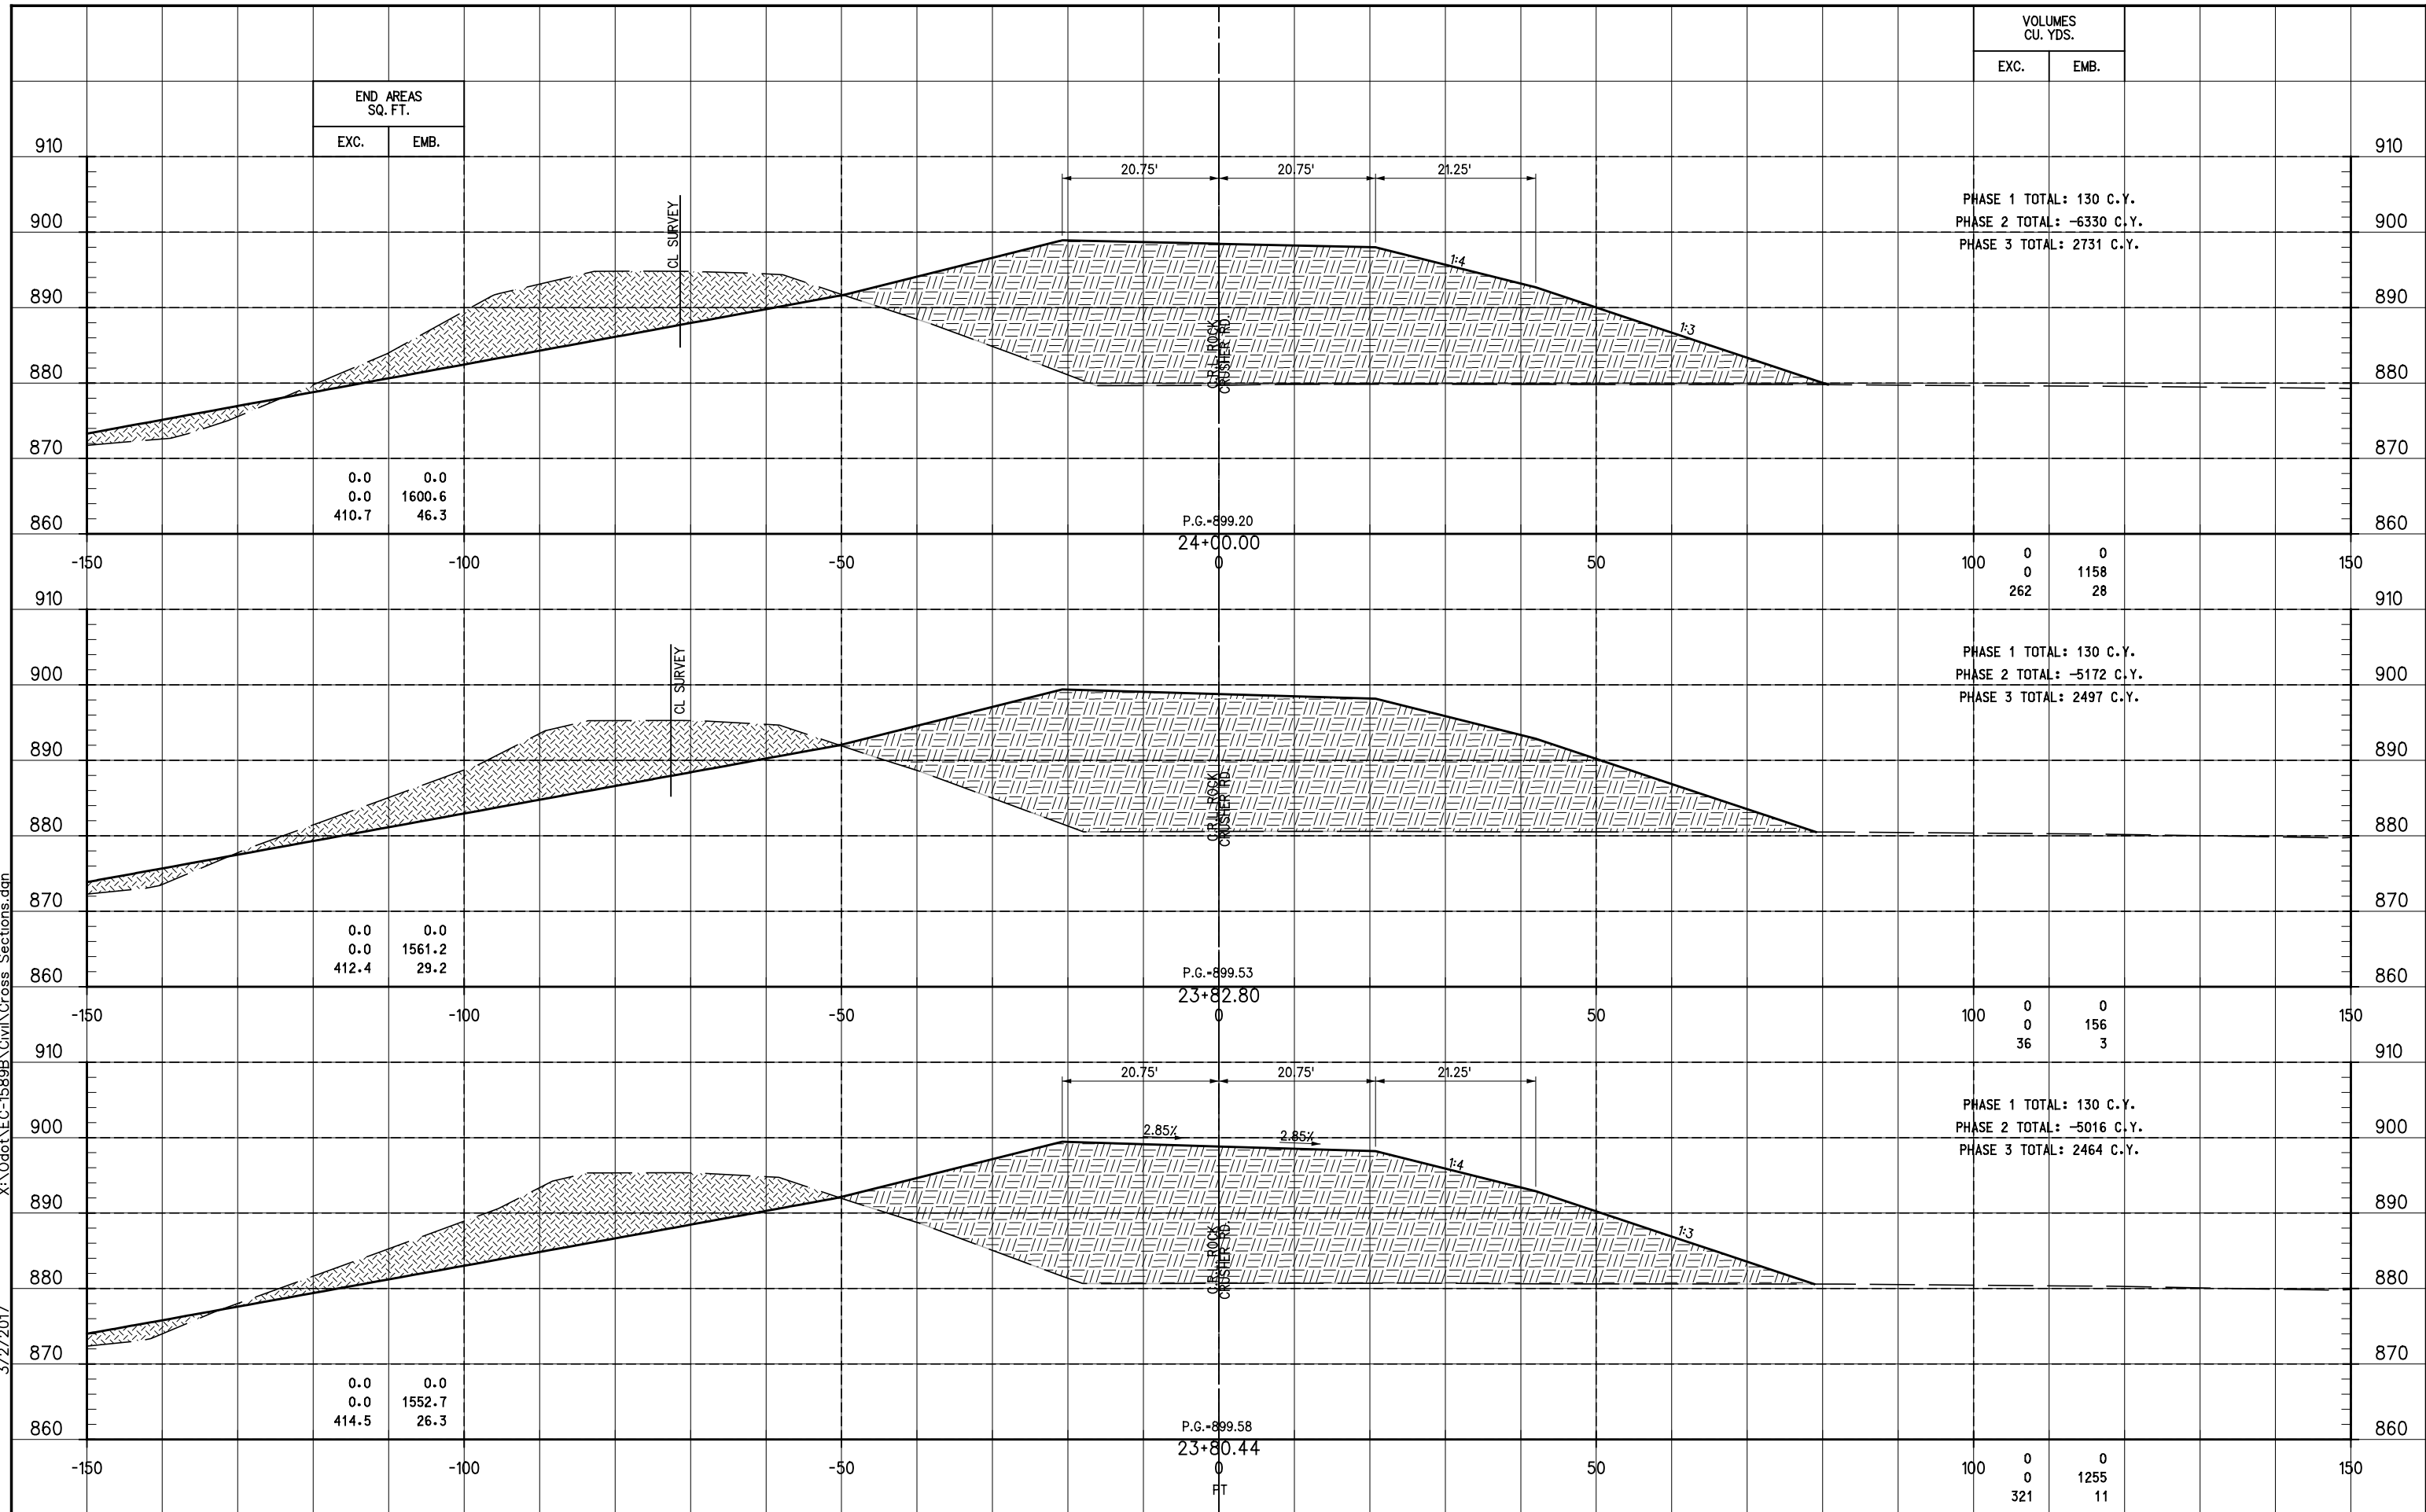

STA. 23+80.44 TO STA. 24+00.00

SCALE: 1"=10' VERT. & HORIZ.