


X:\0dot\EC-1589B\Civil\Cross Sections.dgn  
3/2/2017

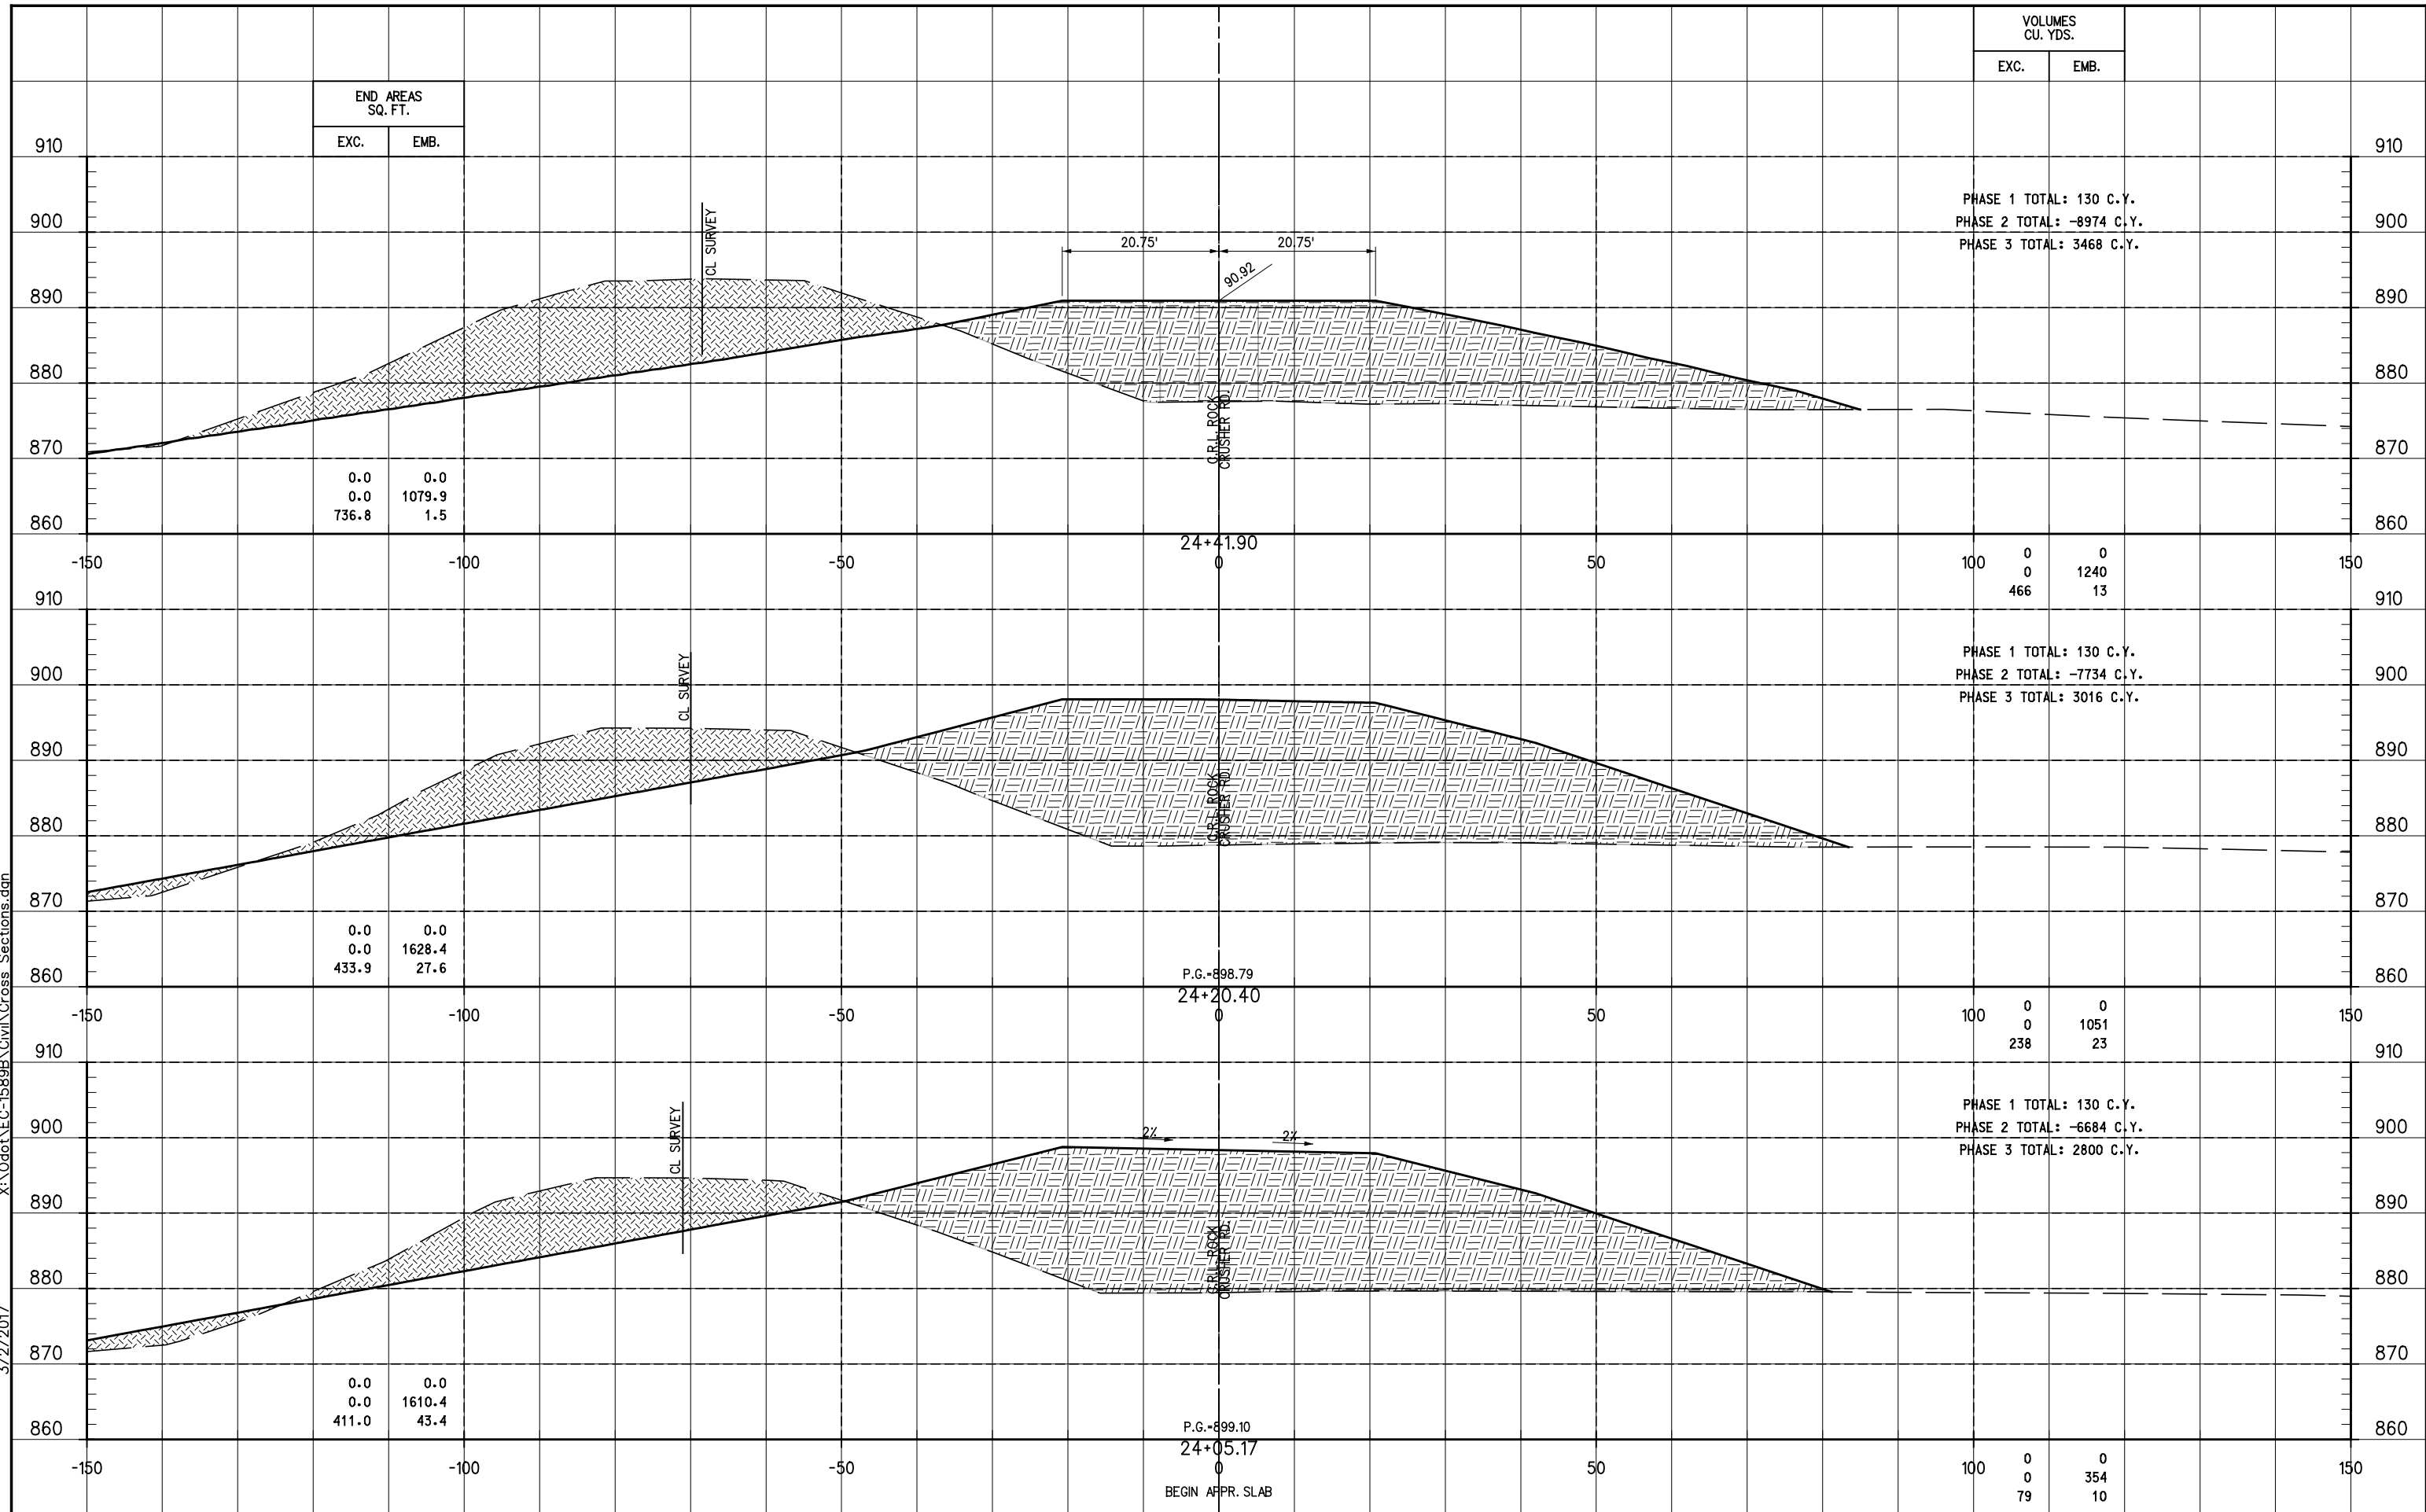

END AREAS SQ. FT.	
EXC.	EMB.
0.0	0.0
0.0	1079.9
736.8	1.5

VOLUMES CU. YDS.	
EXC.	EMB.

PHASE 1 TOTAL: 130 C.Y.  
PHASE 2 TOTAL: -8974 C.Y.  
PHASE 3 TOTAL: 3468 C.Y.

0.0	0.0
0.0	1628.4
433.9	27.6

0	0
0	1240
466	13

PHASE 1 TOTAL: 130 C.Y.  
PHASE 2 TOTAL: -7734 C.Y.  
PHASE 3 TOTAL: 3016 C.Y.

0.0	0.0
0.0	1610.4
411.0	43.4

0	0
0	1051
238	23

PHASE 1 TOTAL: 130 C.Y.  
PHASE 2 TOTAL: -6684 C.Y.  
PHASE 3 TOTAL: 2800 C.Y.

0	0
0	354
79	10

STA. 24+05.17 TO STA. 24+41.90