


X:\odot\EC-1589B\Civil\Cross Sections.dgn  
3/2/2017

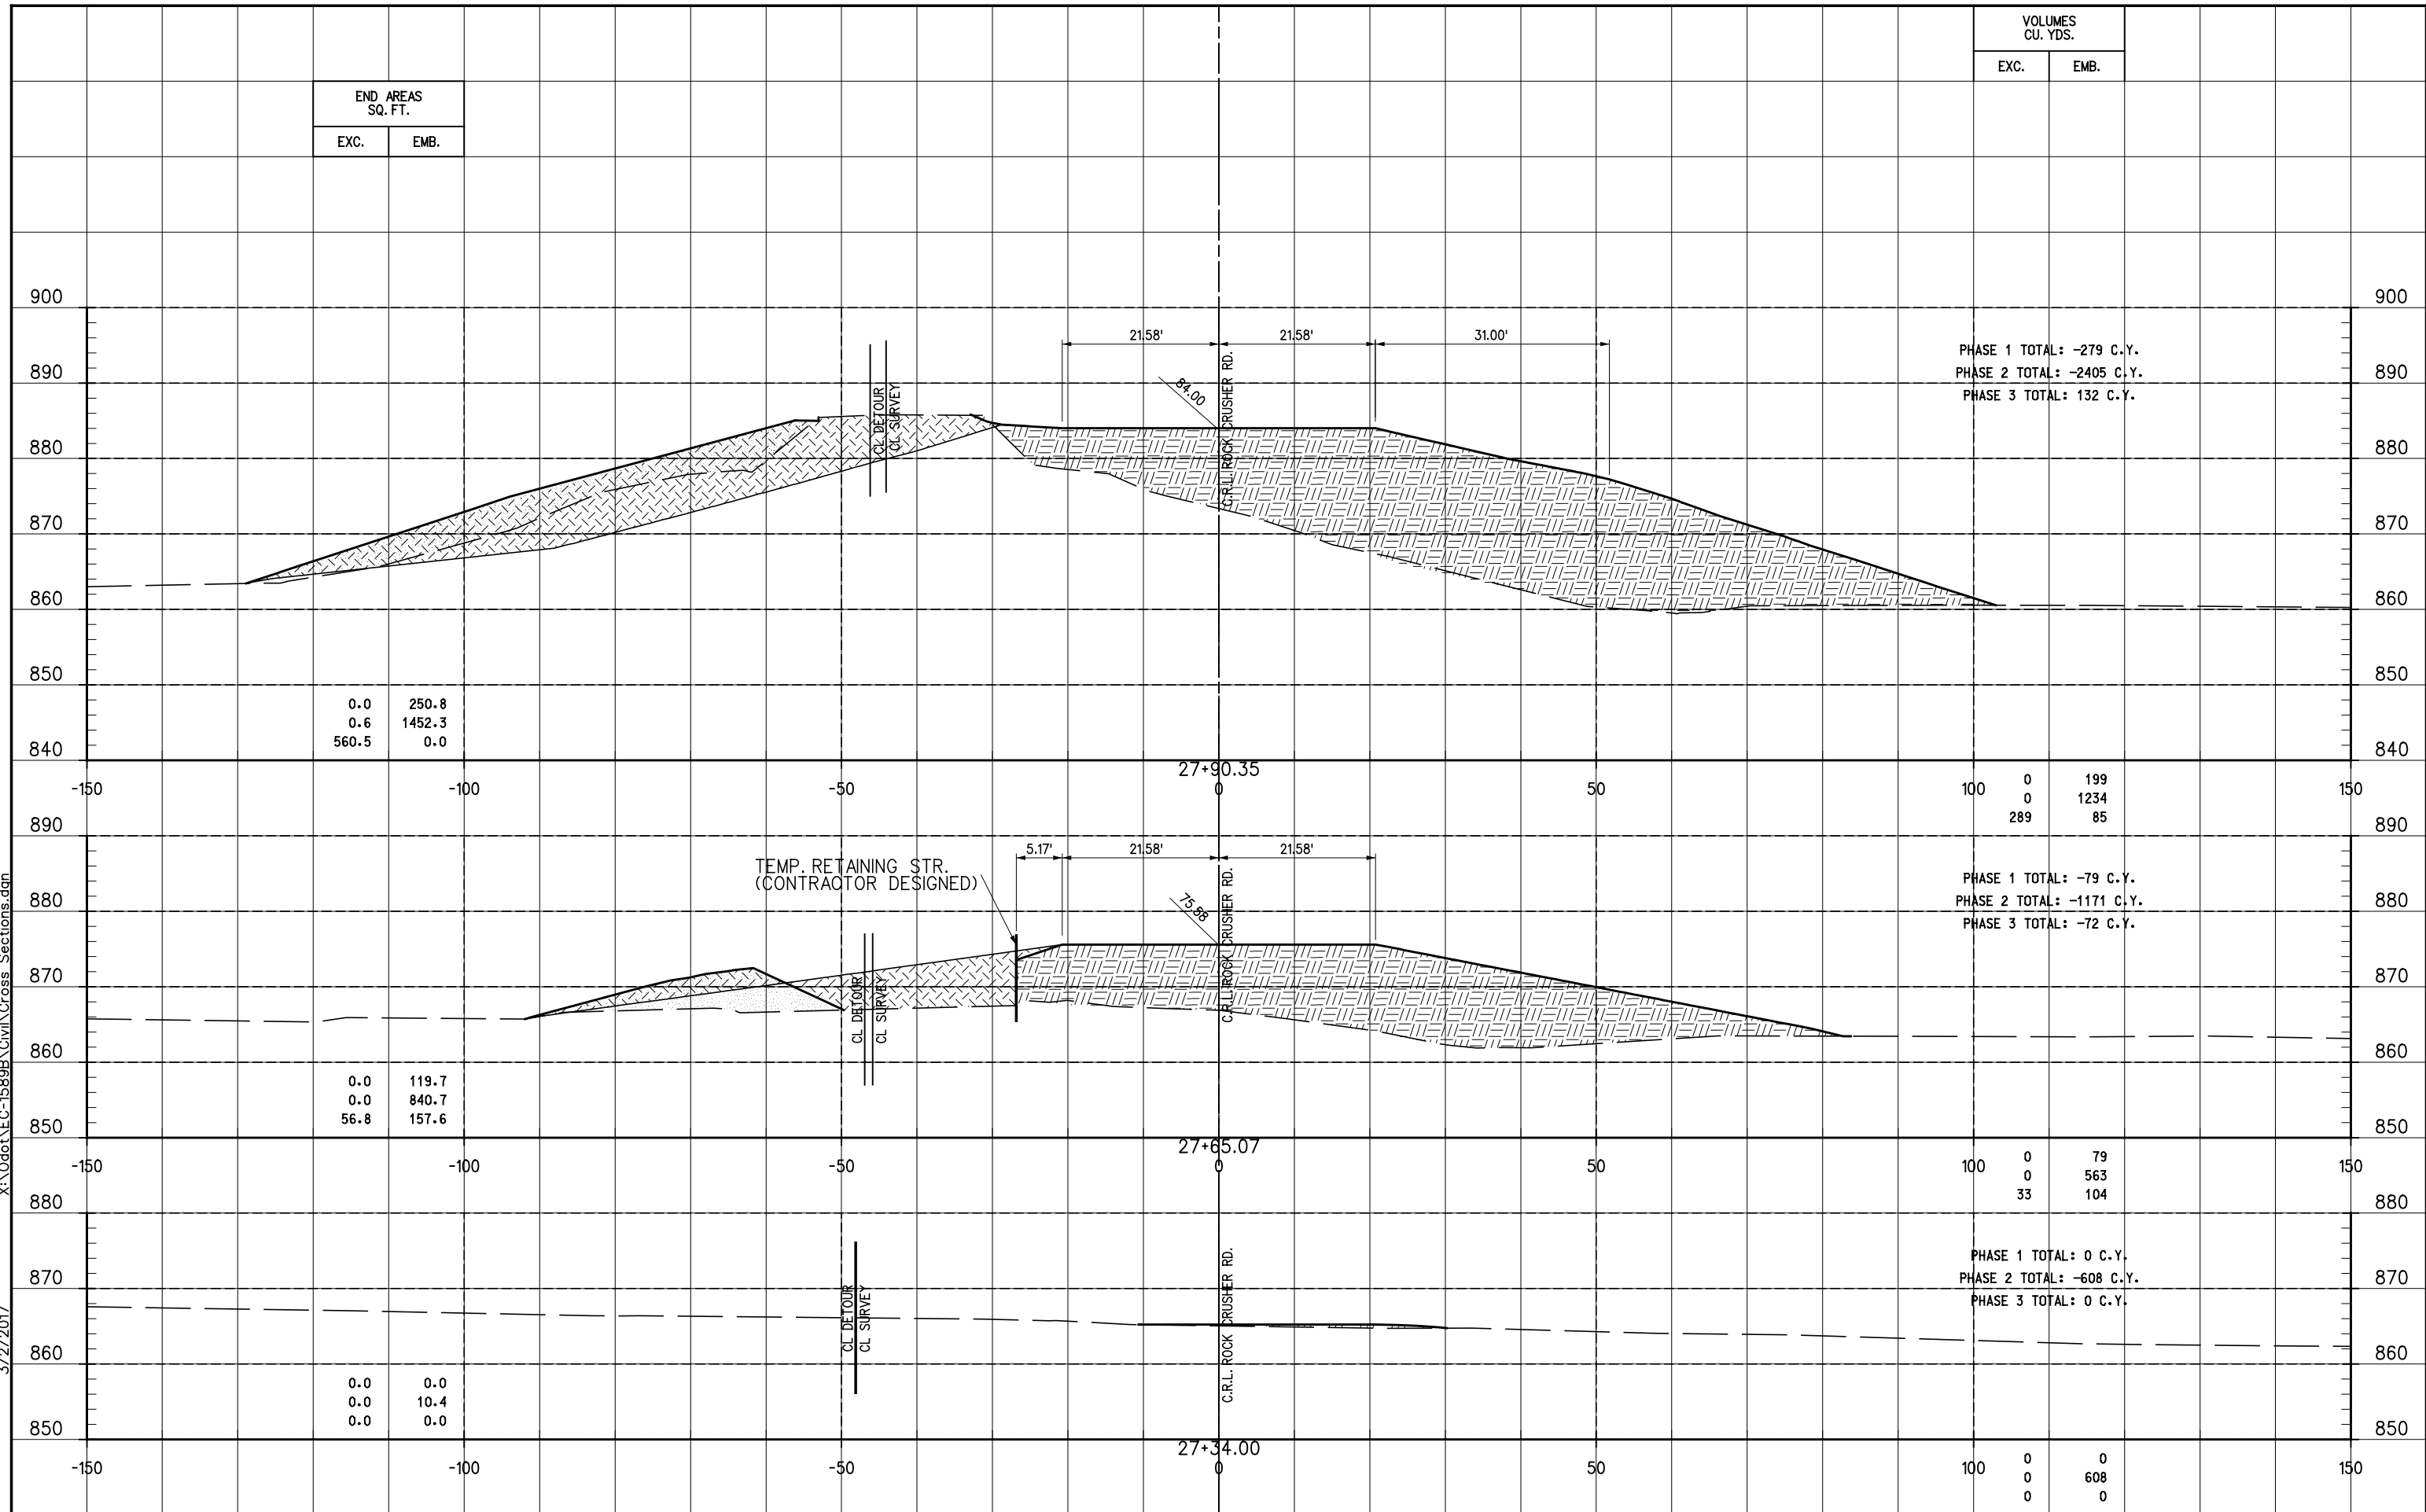

END AREAS SQ. FT.	
EXC.	EMB.

VOLUMES CU. YDS.	
EXC.	EMB.

0.0	250.8
0.6	1452.3
560.5	0.0

PHASE 1 TOTAL: -279 C.Y.  
PHASE 2 TOTAL: -2405 C.Y.  
PHASE 3 TOTAL: 132 C.Y.

0.0	119.7
0.0	840.7
56.8	157.6

PHASE 1 TOTAL: -79 C.Y.  
PHASE 2 TOTAL: -1171 C.Y.  
PHASE 3 TOTAL: -72 C.Y.

0.0	0.0
0.0	10.4
0.0	0.0

PHASE 1 TOTAL: 0 C.Y.  
PHASE 2 TOTAL: -608 C.Y.  
PHASE 3 TOTAL: 0 C.Y.

100	0	199
0	0	1234
289	85	

100	0	79
0	0	563
33	104	

100	0	0
0	0	608
0	0	0

STA. 27+34.00 TO STA. 27+90.35

SCALE: 1"=10' VERT. & HORIZ.