


X:\0dot\EC-1589B\Civil\Cross Sections.dgn
3/2/2017

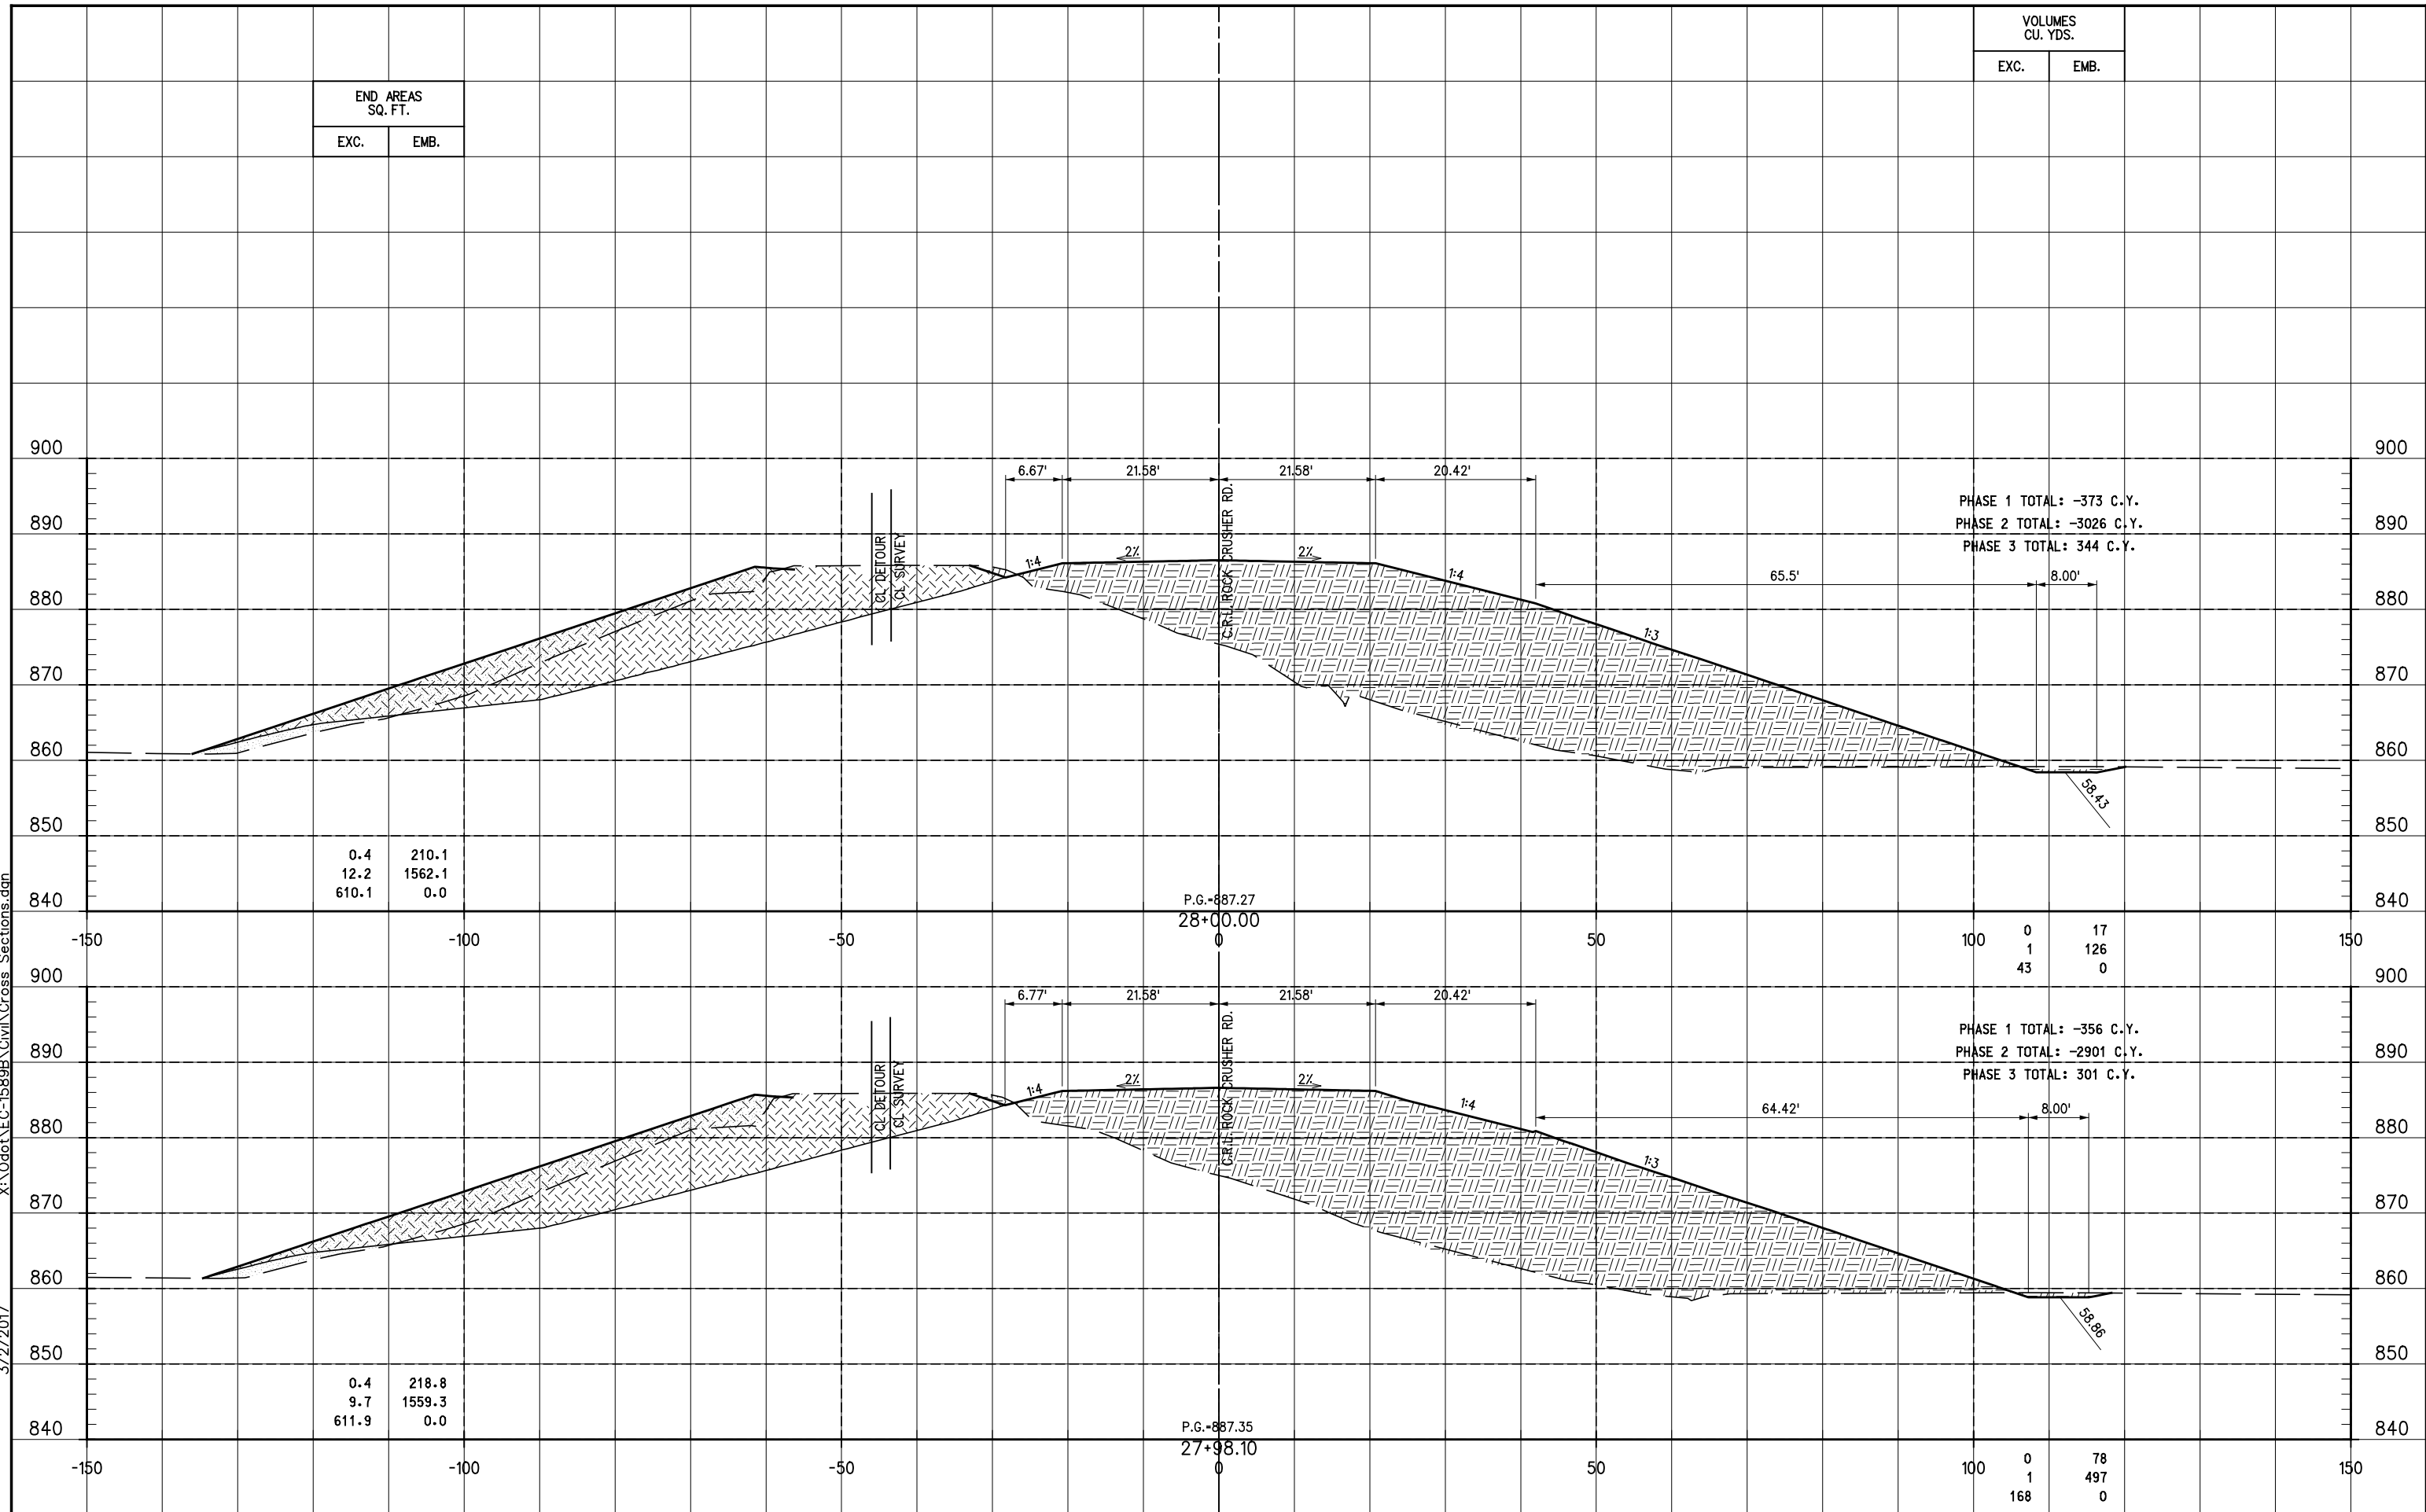

STA. 27+98.10 TO STA. 28+00.00