


X:\0dot\EC-1589B\Civil\Cross Sections.dgn
3/2/2017

END AREAS SQ. FT.	
EXC.	EMB.
0.5	259.2
89.8	1681.5
577.4	0.0

VOLUMES CU. YDS.	
EXC.	EMB.
0	269
57	1867
592	0

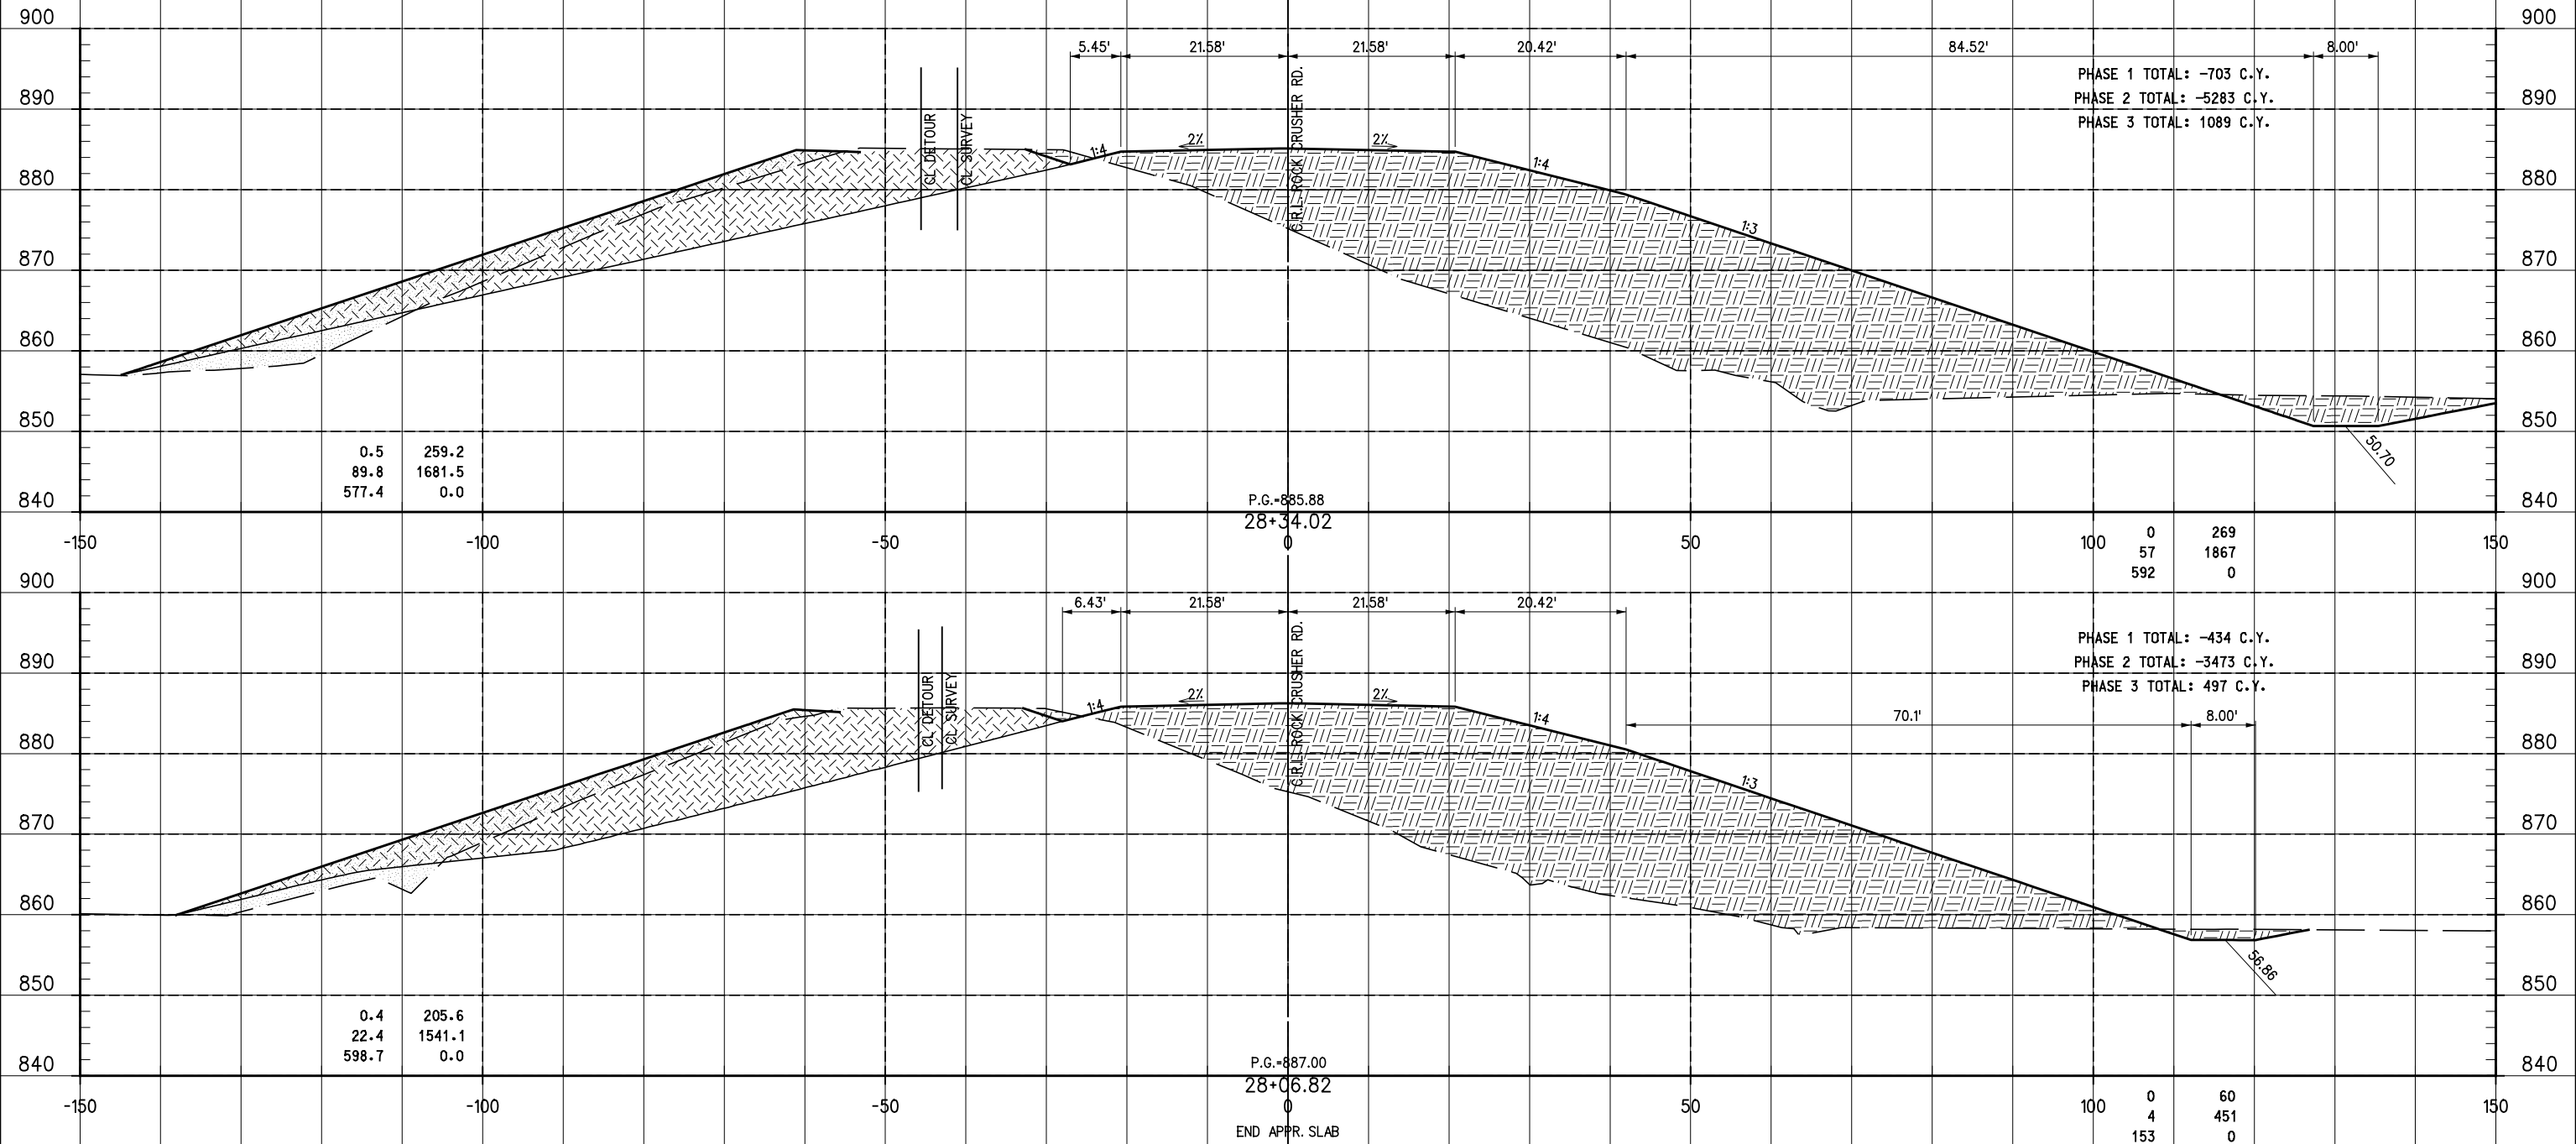

STA. 28+06.82 TO STA. 28+34.02

SCALE: 1"=10' VERT. & HORIZ.

CROSS SECTIONS - ROCK CRUSHER RD.

FAS PROJECT NO. 30363(04) SHEET NO. X-18