


X:\Odot\EC-1589B\Civil\Cross Sections.dgn
3/2/2017

END AREAS SQ. FT.	
EXC.	EMB.
0.4	197.4
56.1	2083.6
490.5	0.0


VOLUMES CU. YDS.	
EXC.	EMB.
0	111
29	1195
244	0

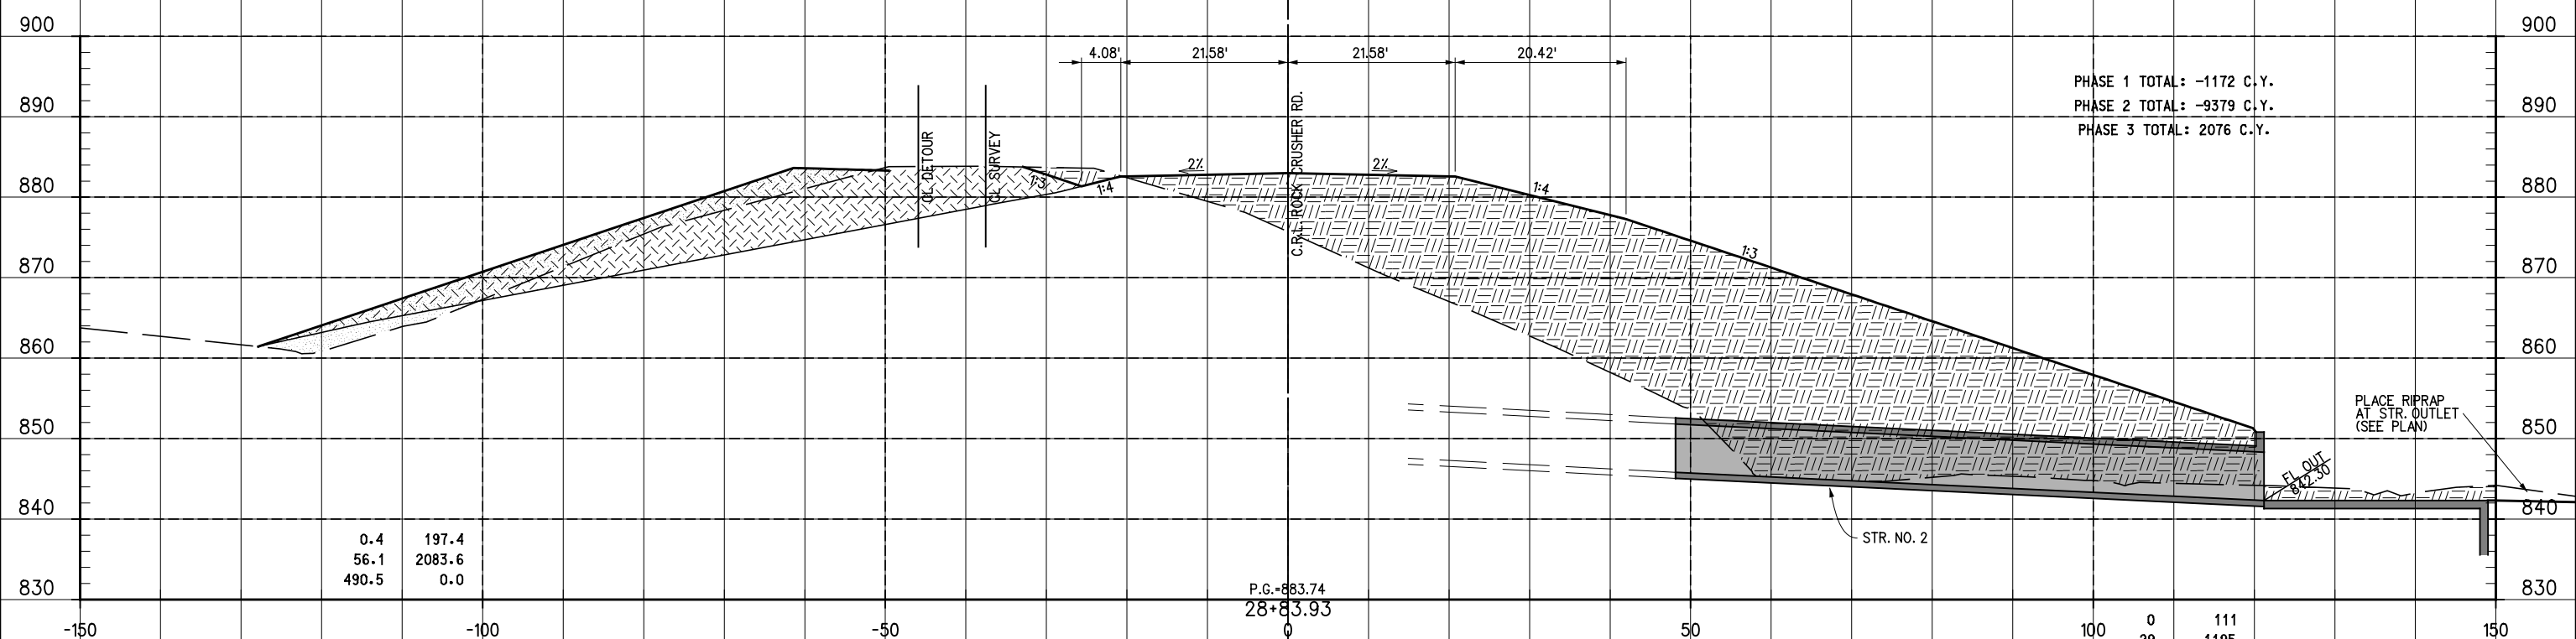

PHASE 1 TOTAL: -1172 C.Y.
PHASE 2 TOTAL: -9379 C.Y.
PHASE 3 TOTAL: 2076 C.Y.

0.4	197.4
56.1	2083.6
490.5	0.0

100	0	111
	29	1195
	244	0

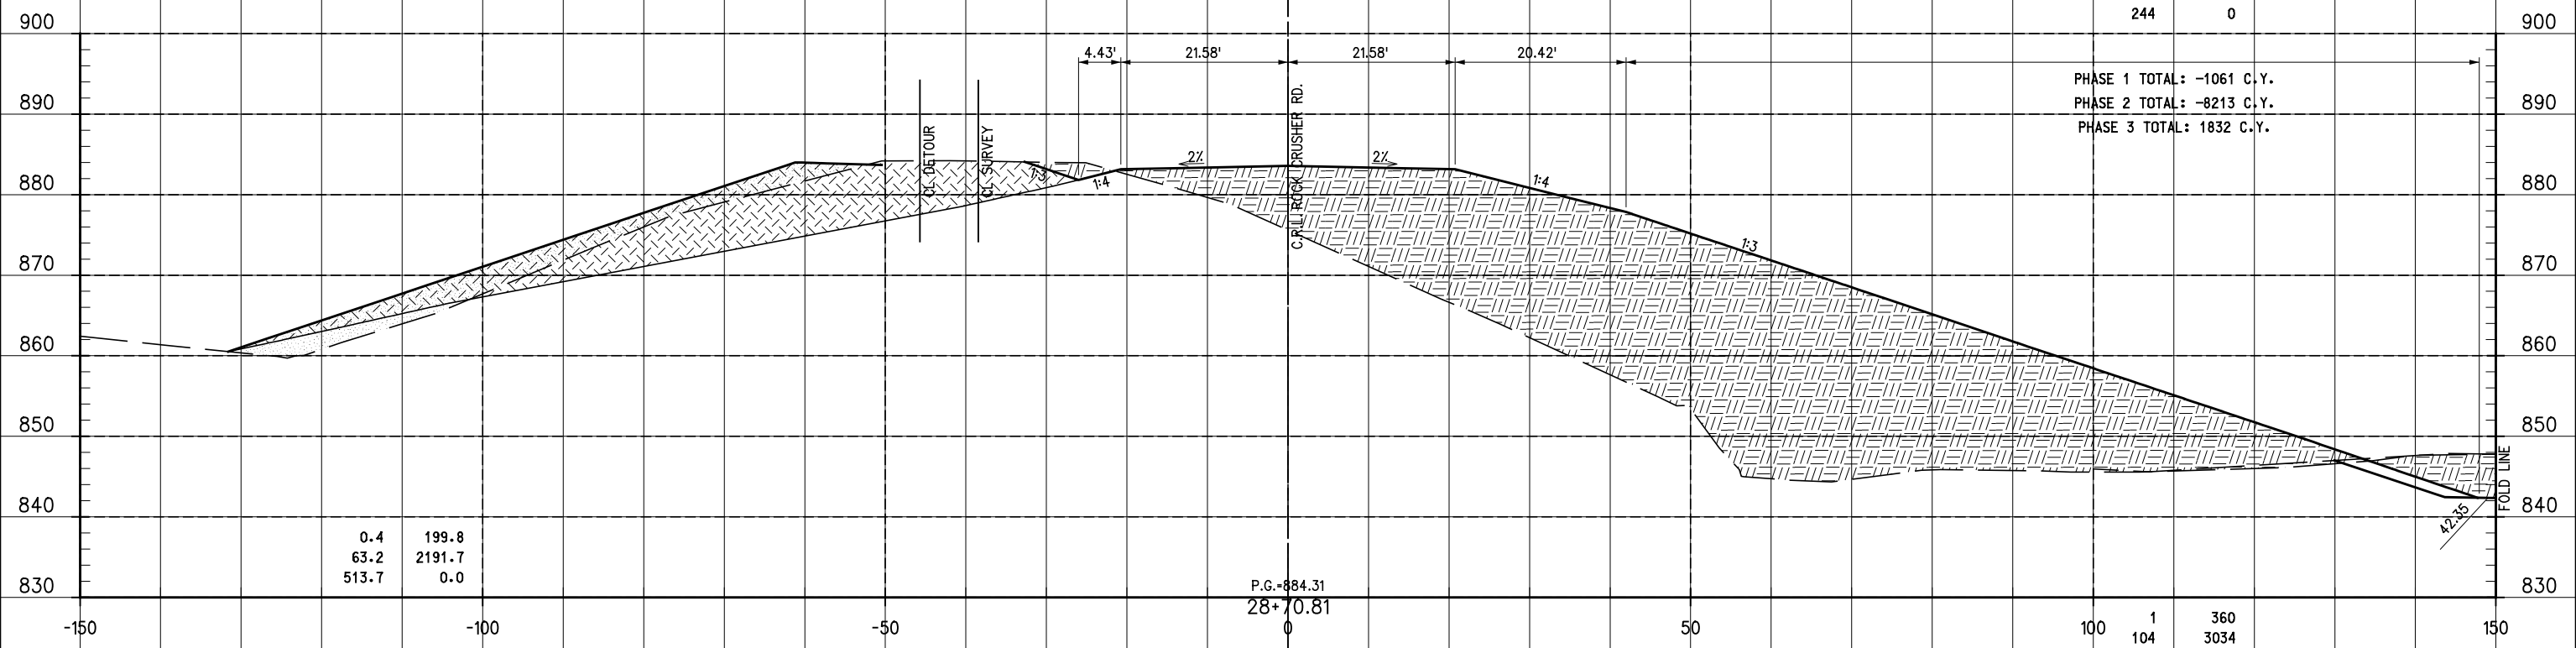

PHASE 1 TOTAL: -1061 C.Y.
PHASE 2 TOTAL: -8213 C.Y.
PHASE 3 TOTAL: 1832 C.Y.

0.4	199.8
63.2	2191.7
513.7	0.0

100	1	360
	104	3034
	743	0

STA. 28+70.81 TO STA. 28+83.93

SCALE: 1"=10' VERT. & HORIZ.