


X:\Odot\EC-1589B\Civil\Cross Sections.dgn
3/2/2017

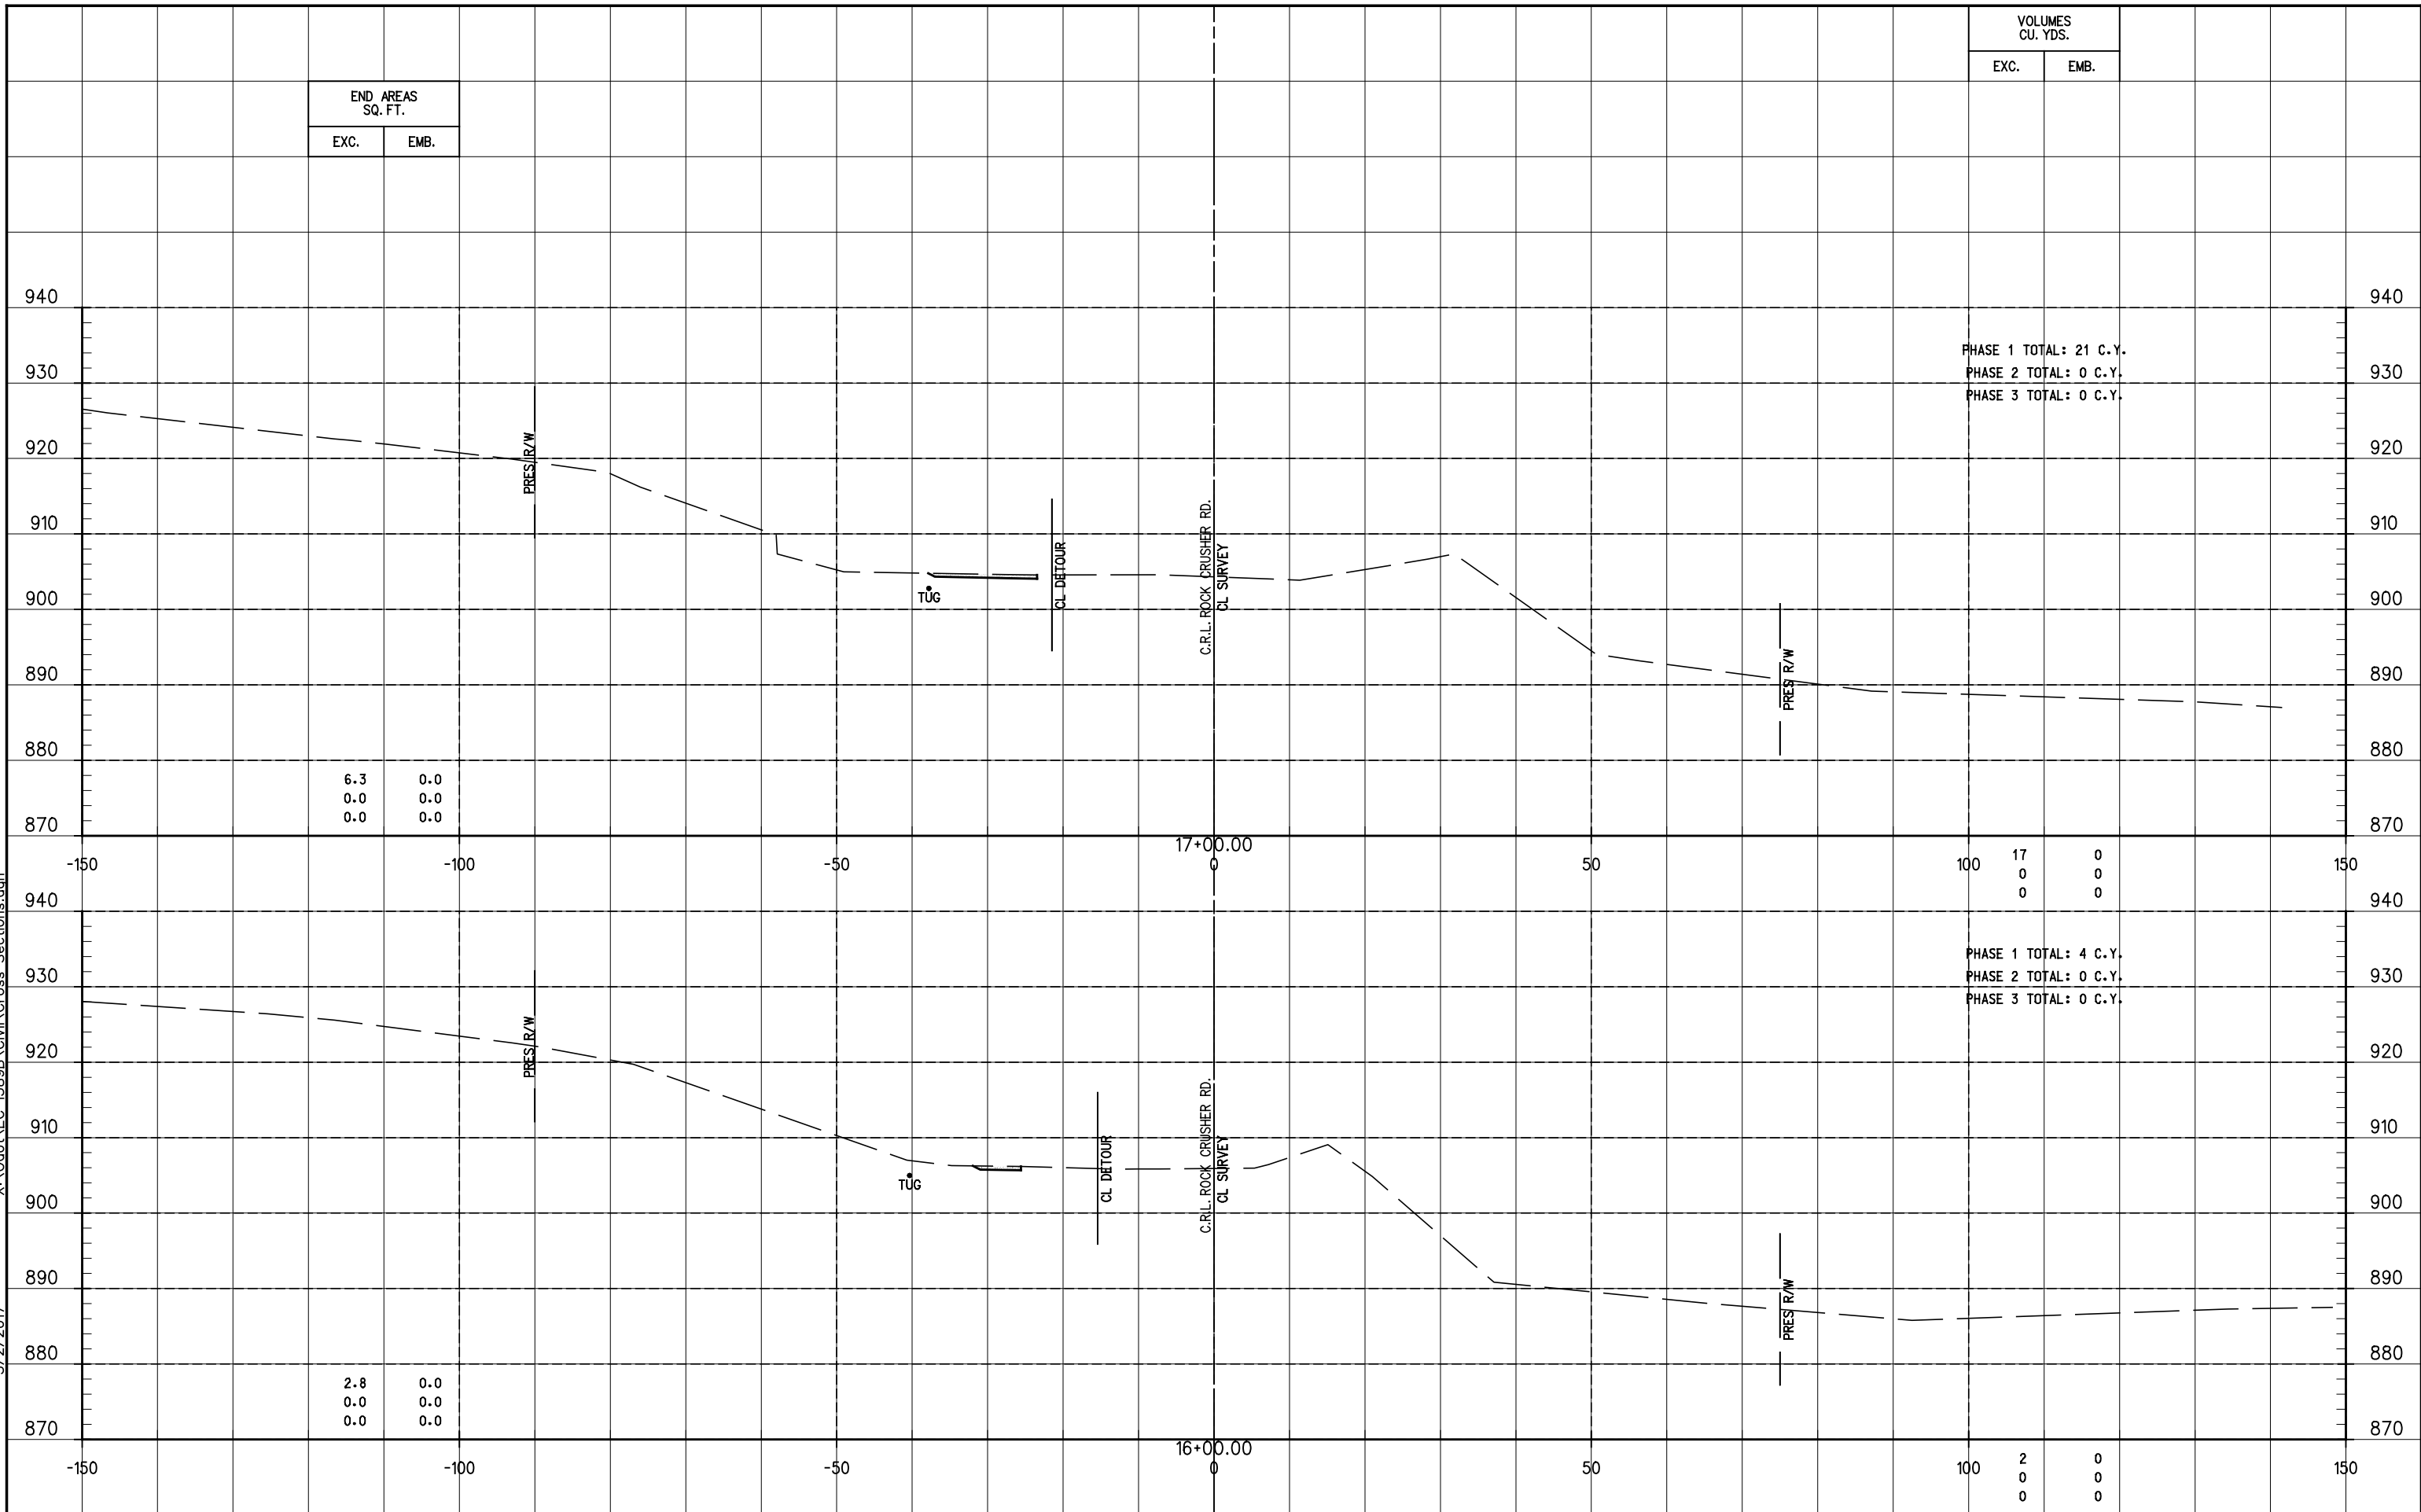

STA. 16+00.00 TO STA. 17+00.00

SCALE: 1"=10' VERT. & HORIZ.

CROSS SECTIONS - ROCK CRUSHER RD.

FAS PROJECT NO. 30363(04) SHEET NO. X-2