


X:\odot\EC-1589B\Civil\Cross Sections.dgn  
3/2/2017

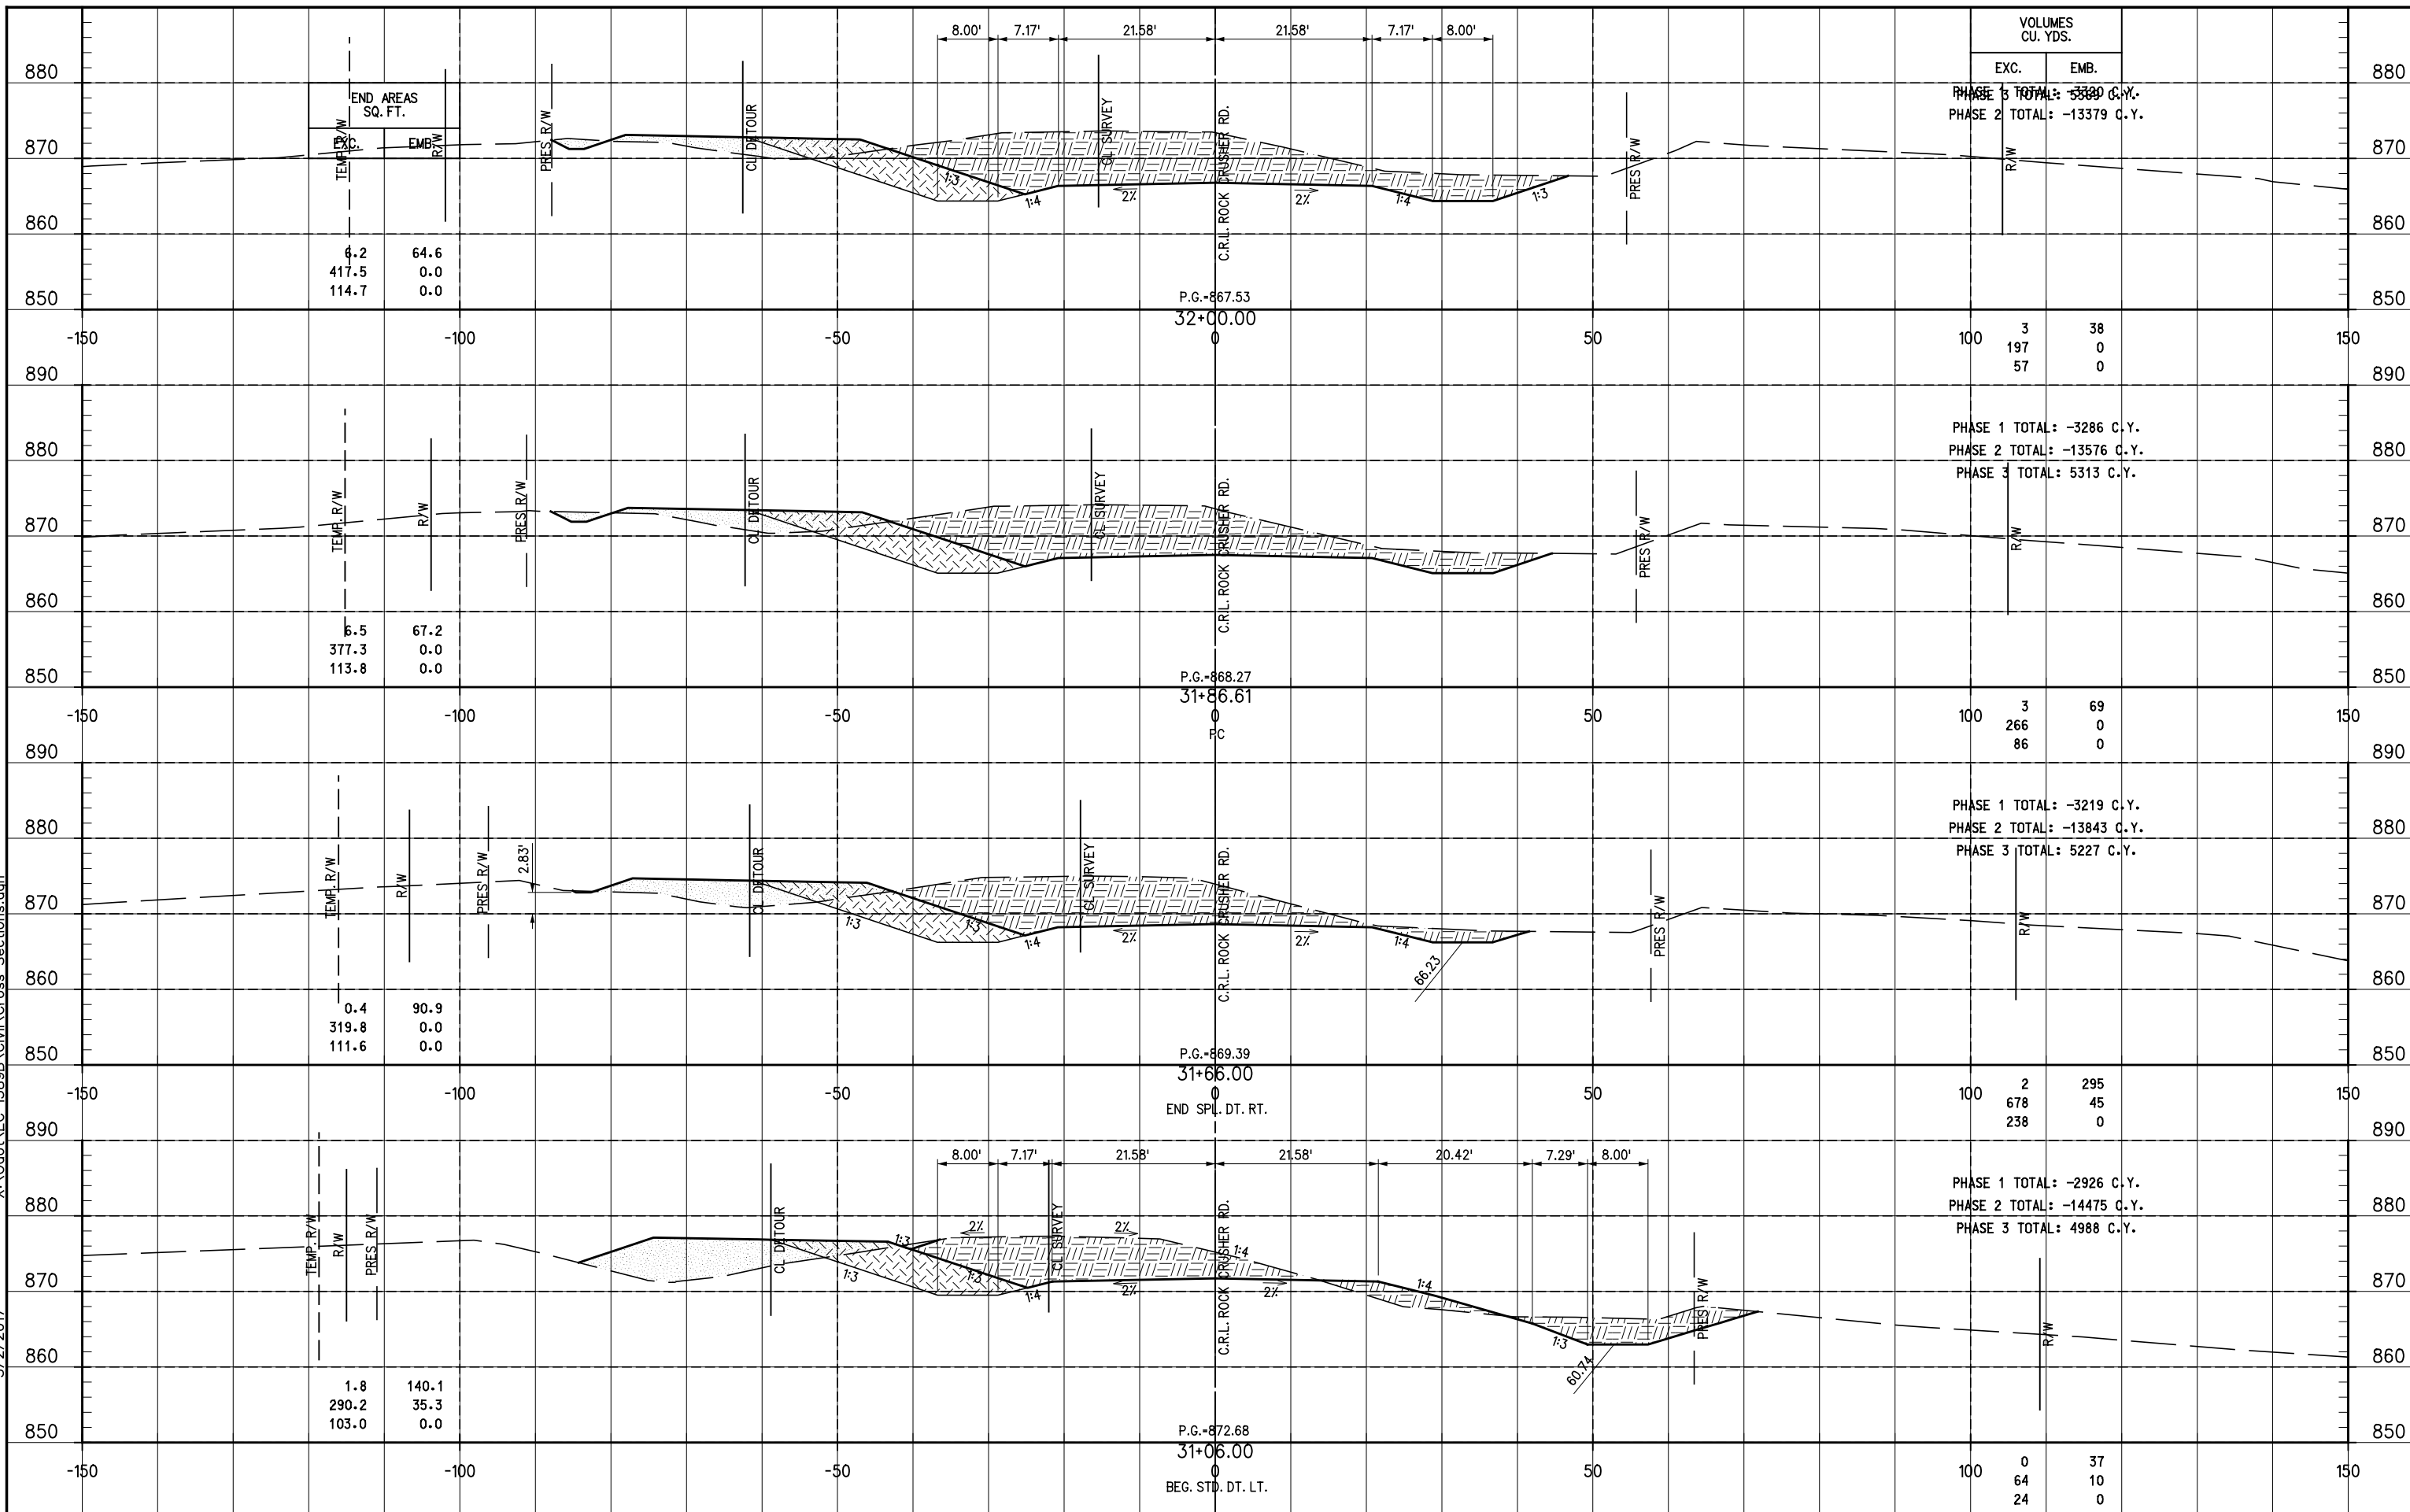

STA. 31+06.00 TO STA. 32+00.00

SCALE: 1"=10' VERT. & HORIZ.  
CROSS SECTIONS - ROCK CRUSHER RD.  
FAS PROJECT NO. 30363(04) SHEET NO. X-22