


X:\0dot\EC-1589B\Civil\Cross Sections.dgn
3/2/2017

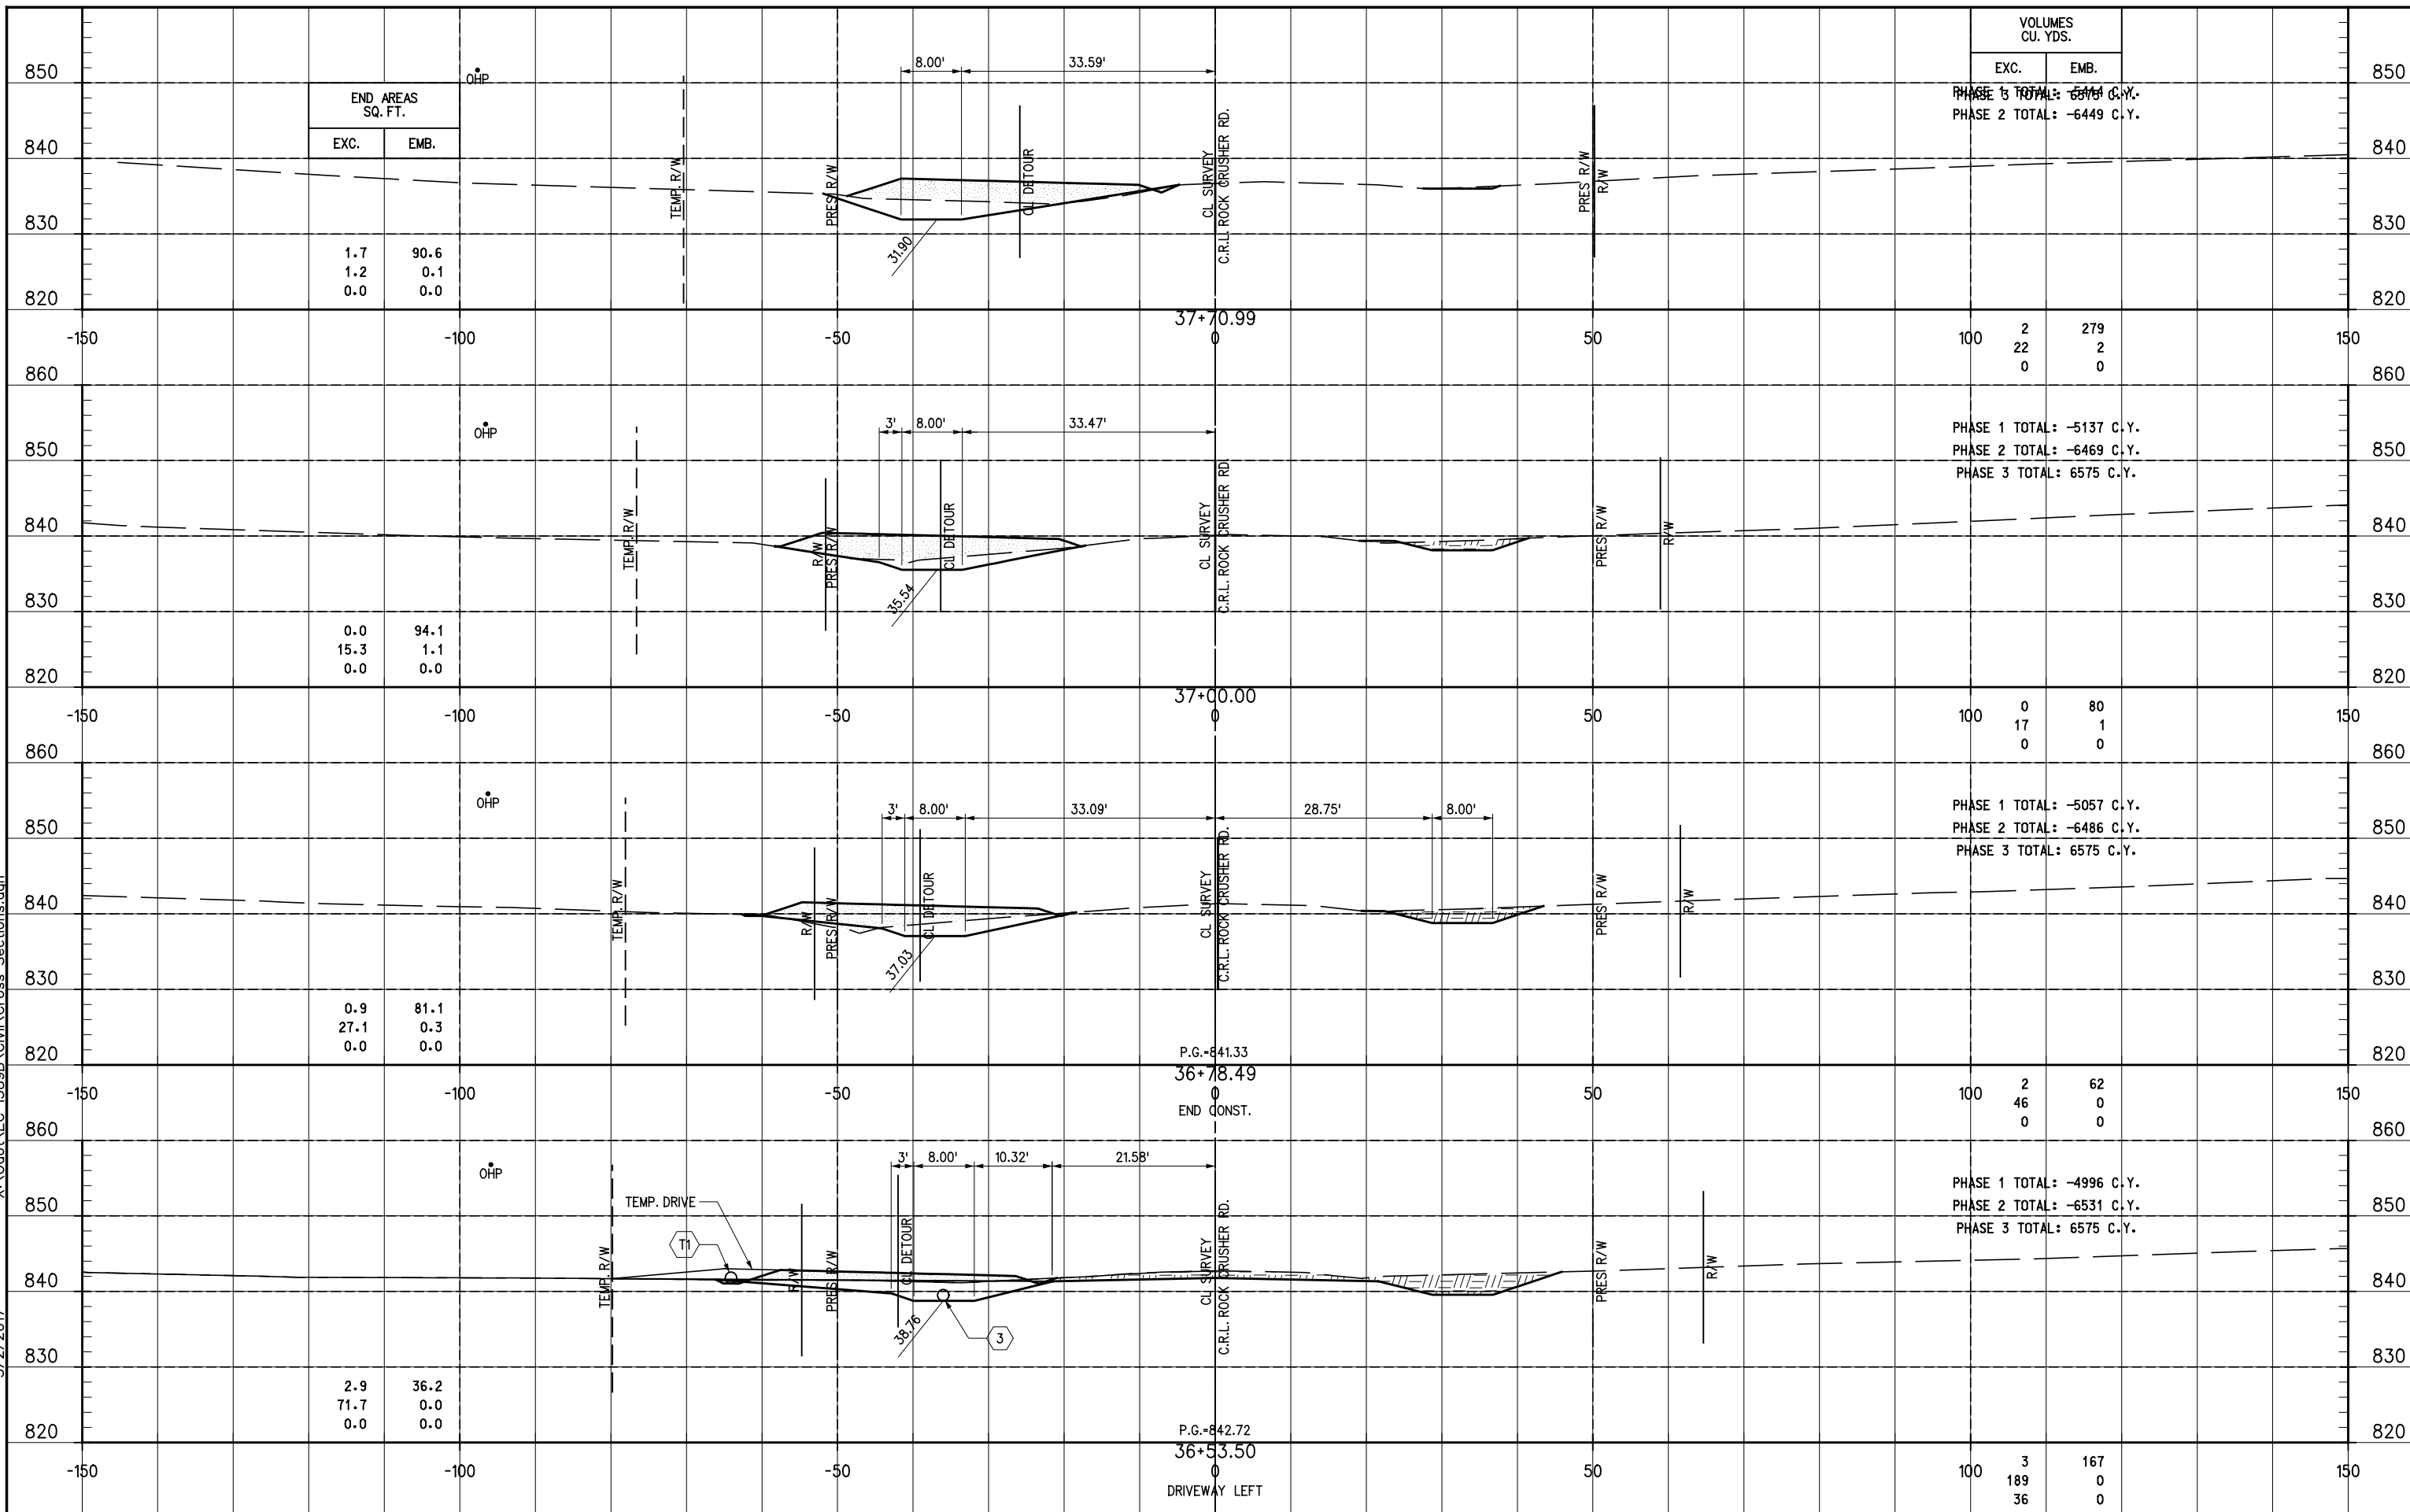

STA. 36+53.50 TO STA. 37+70.99

SCALE: 1"=10' VERT. & HORIZ.