


X:\Odot\EC-1589B\Civil\Cross Sections.dgn
3/2/2017

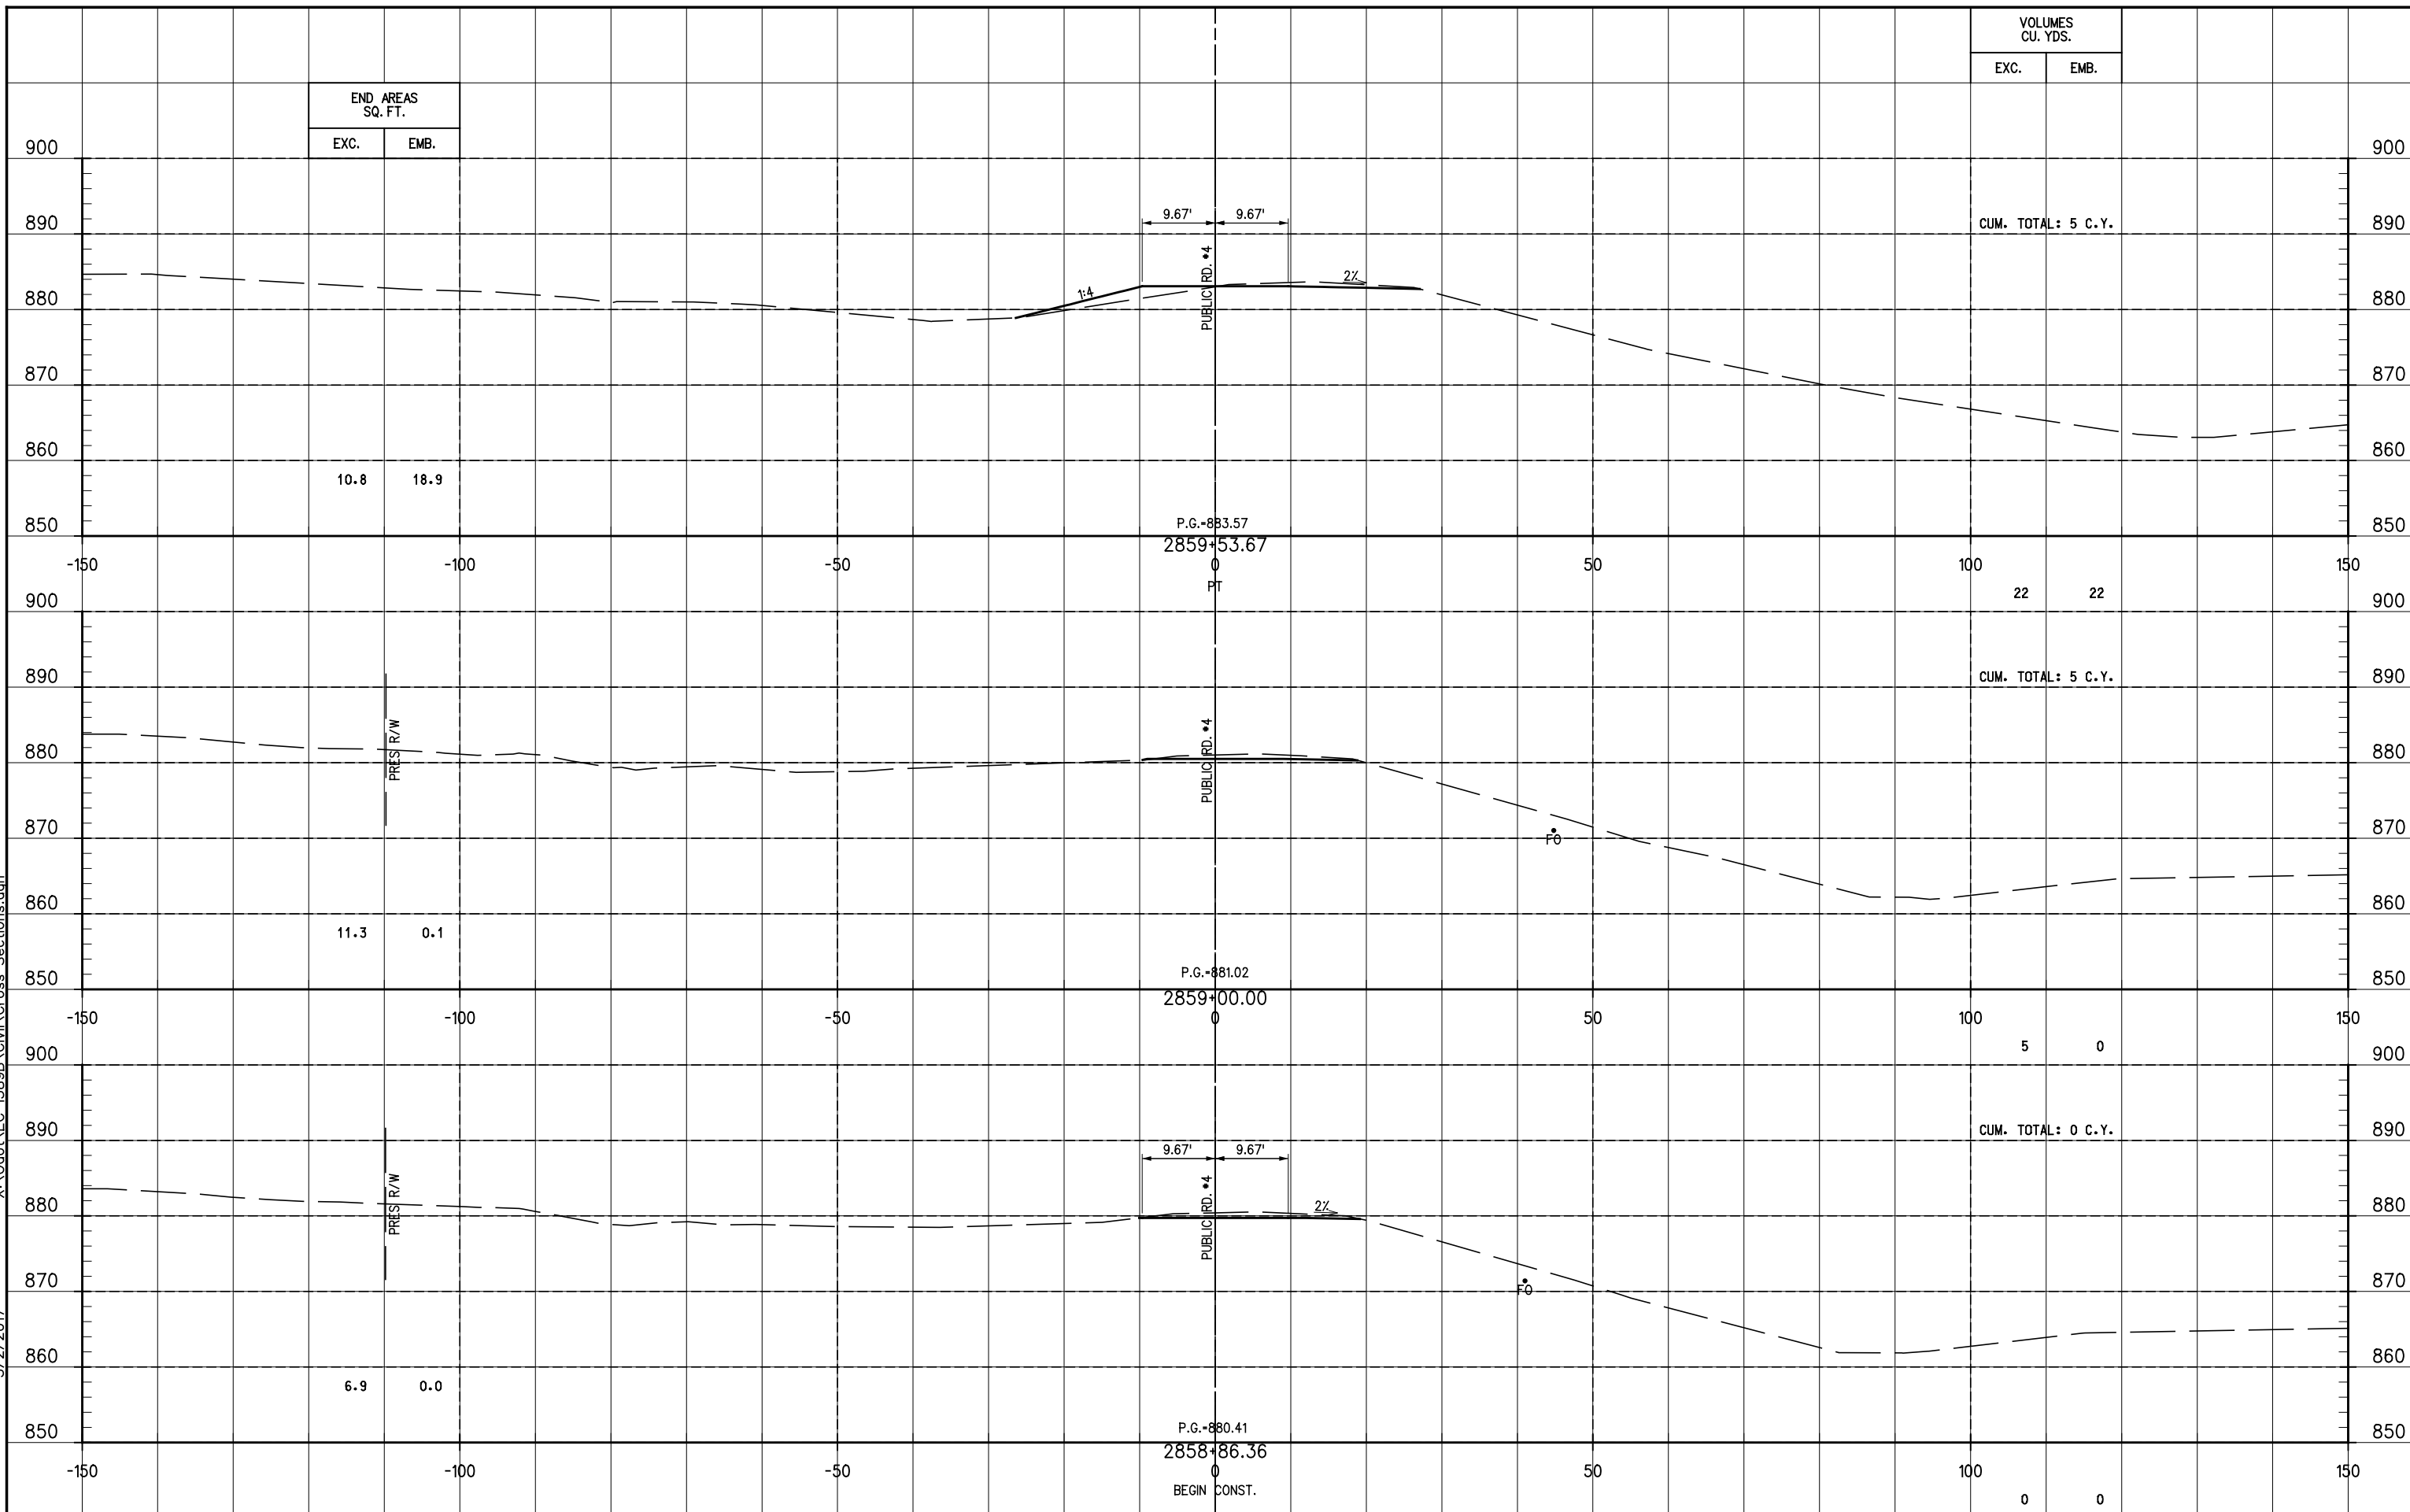

STA. 2858+86.36 TO STA. 2859+53.67

SCALE: 1"=10' VERT. & HORIZ.