


X:\Odot\EC-1589B\Civil\Cross Sections.dgn
3/2/2017

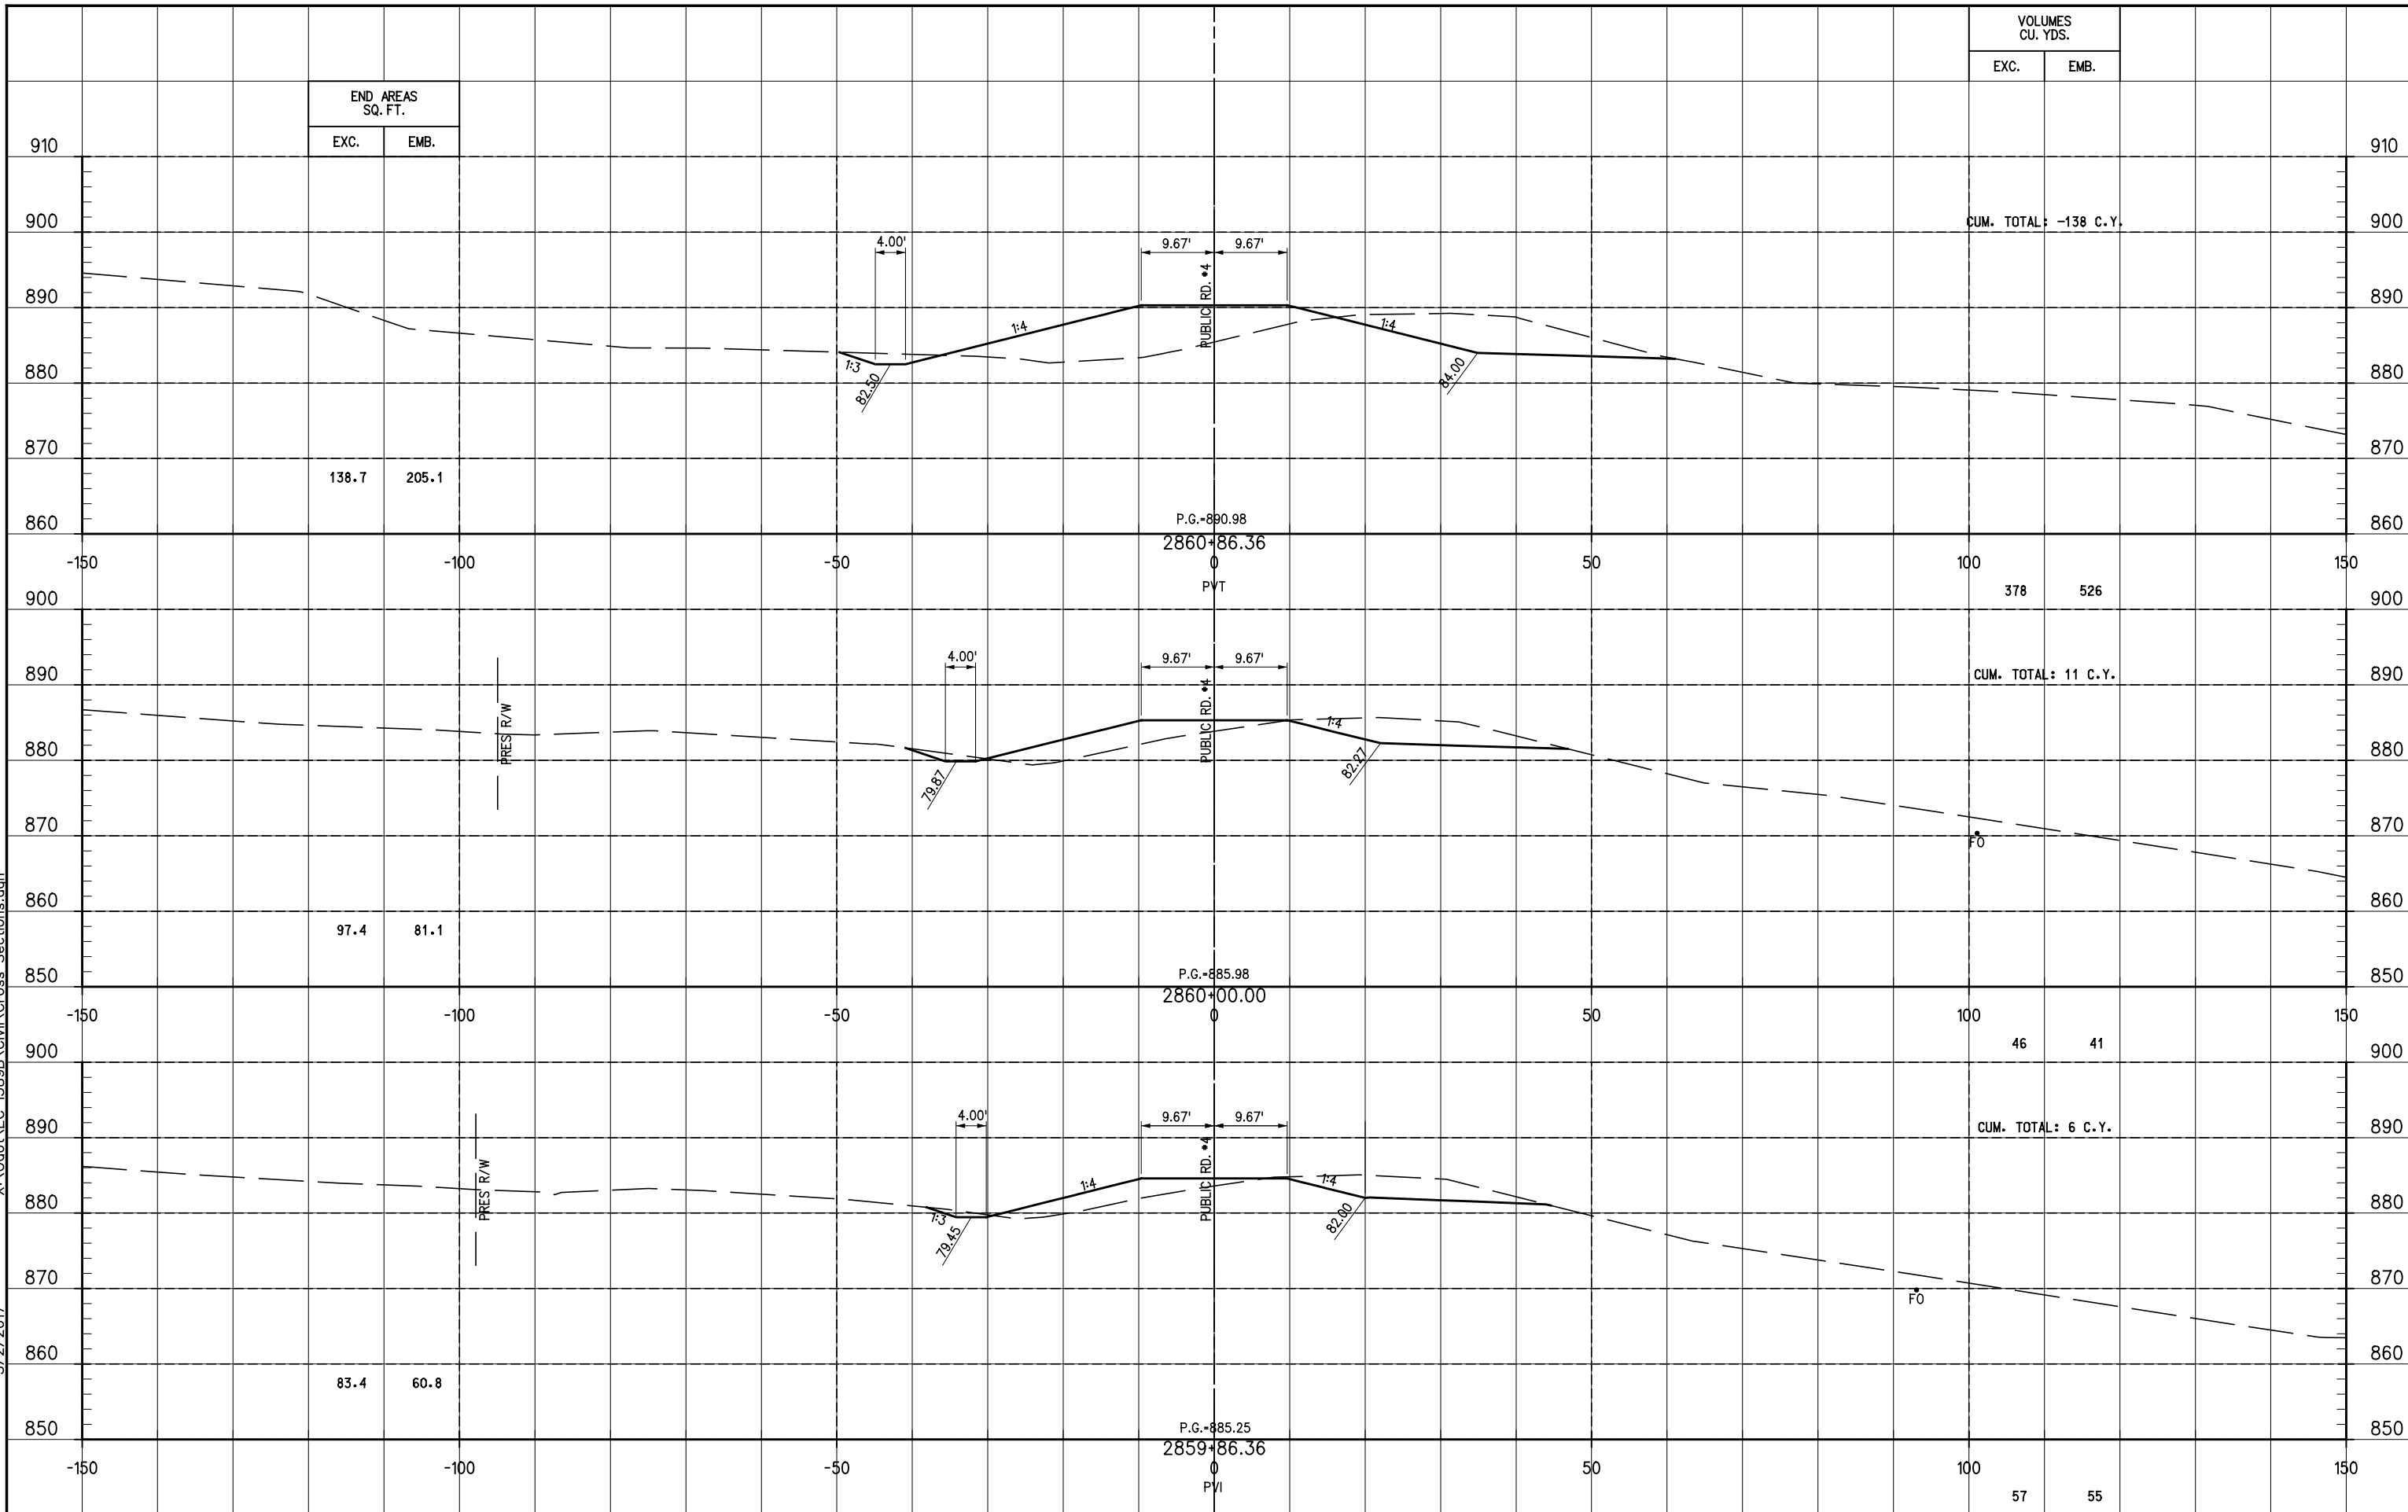

STA. 2859+86.36 TO STA. 2860+86.36

SCALE: 1"=10' VERT. & HORIZ.

CROSS SECTIONS - PUBLIC RD. #4
FAS PROJECT NO. 30363(04) SHEET NO. X-27