


X:\0dot\EC-1589B\Civil\Cross Sections.dgn
3/2/2017

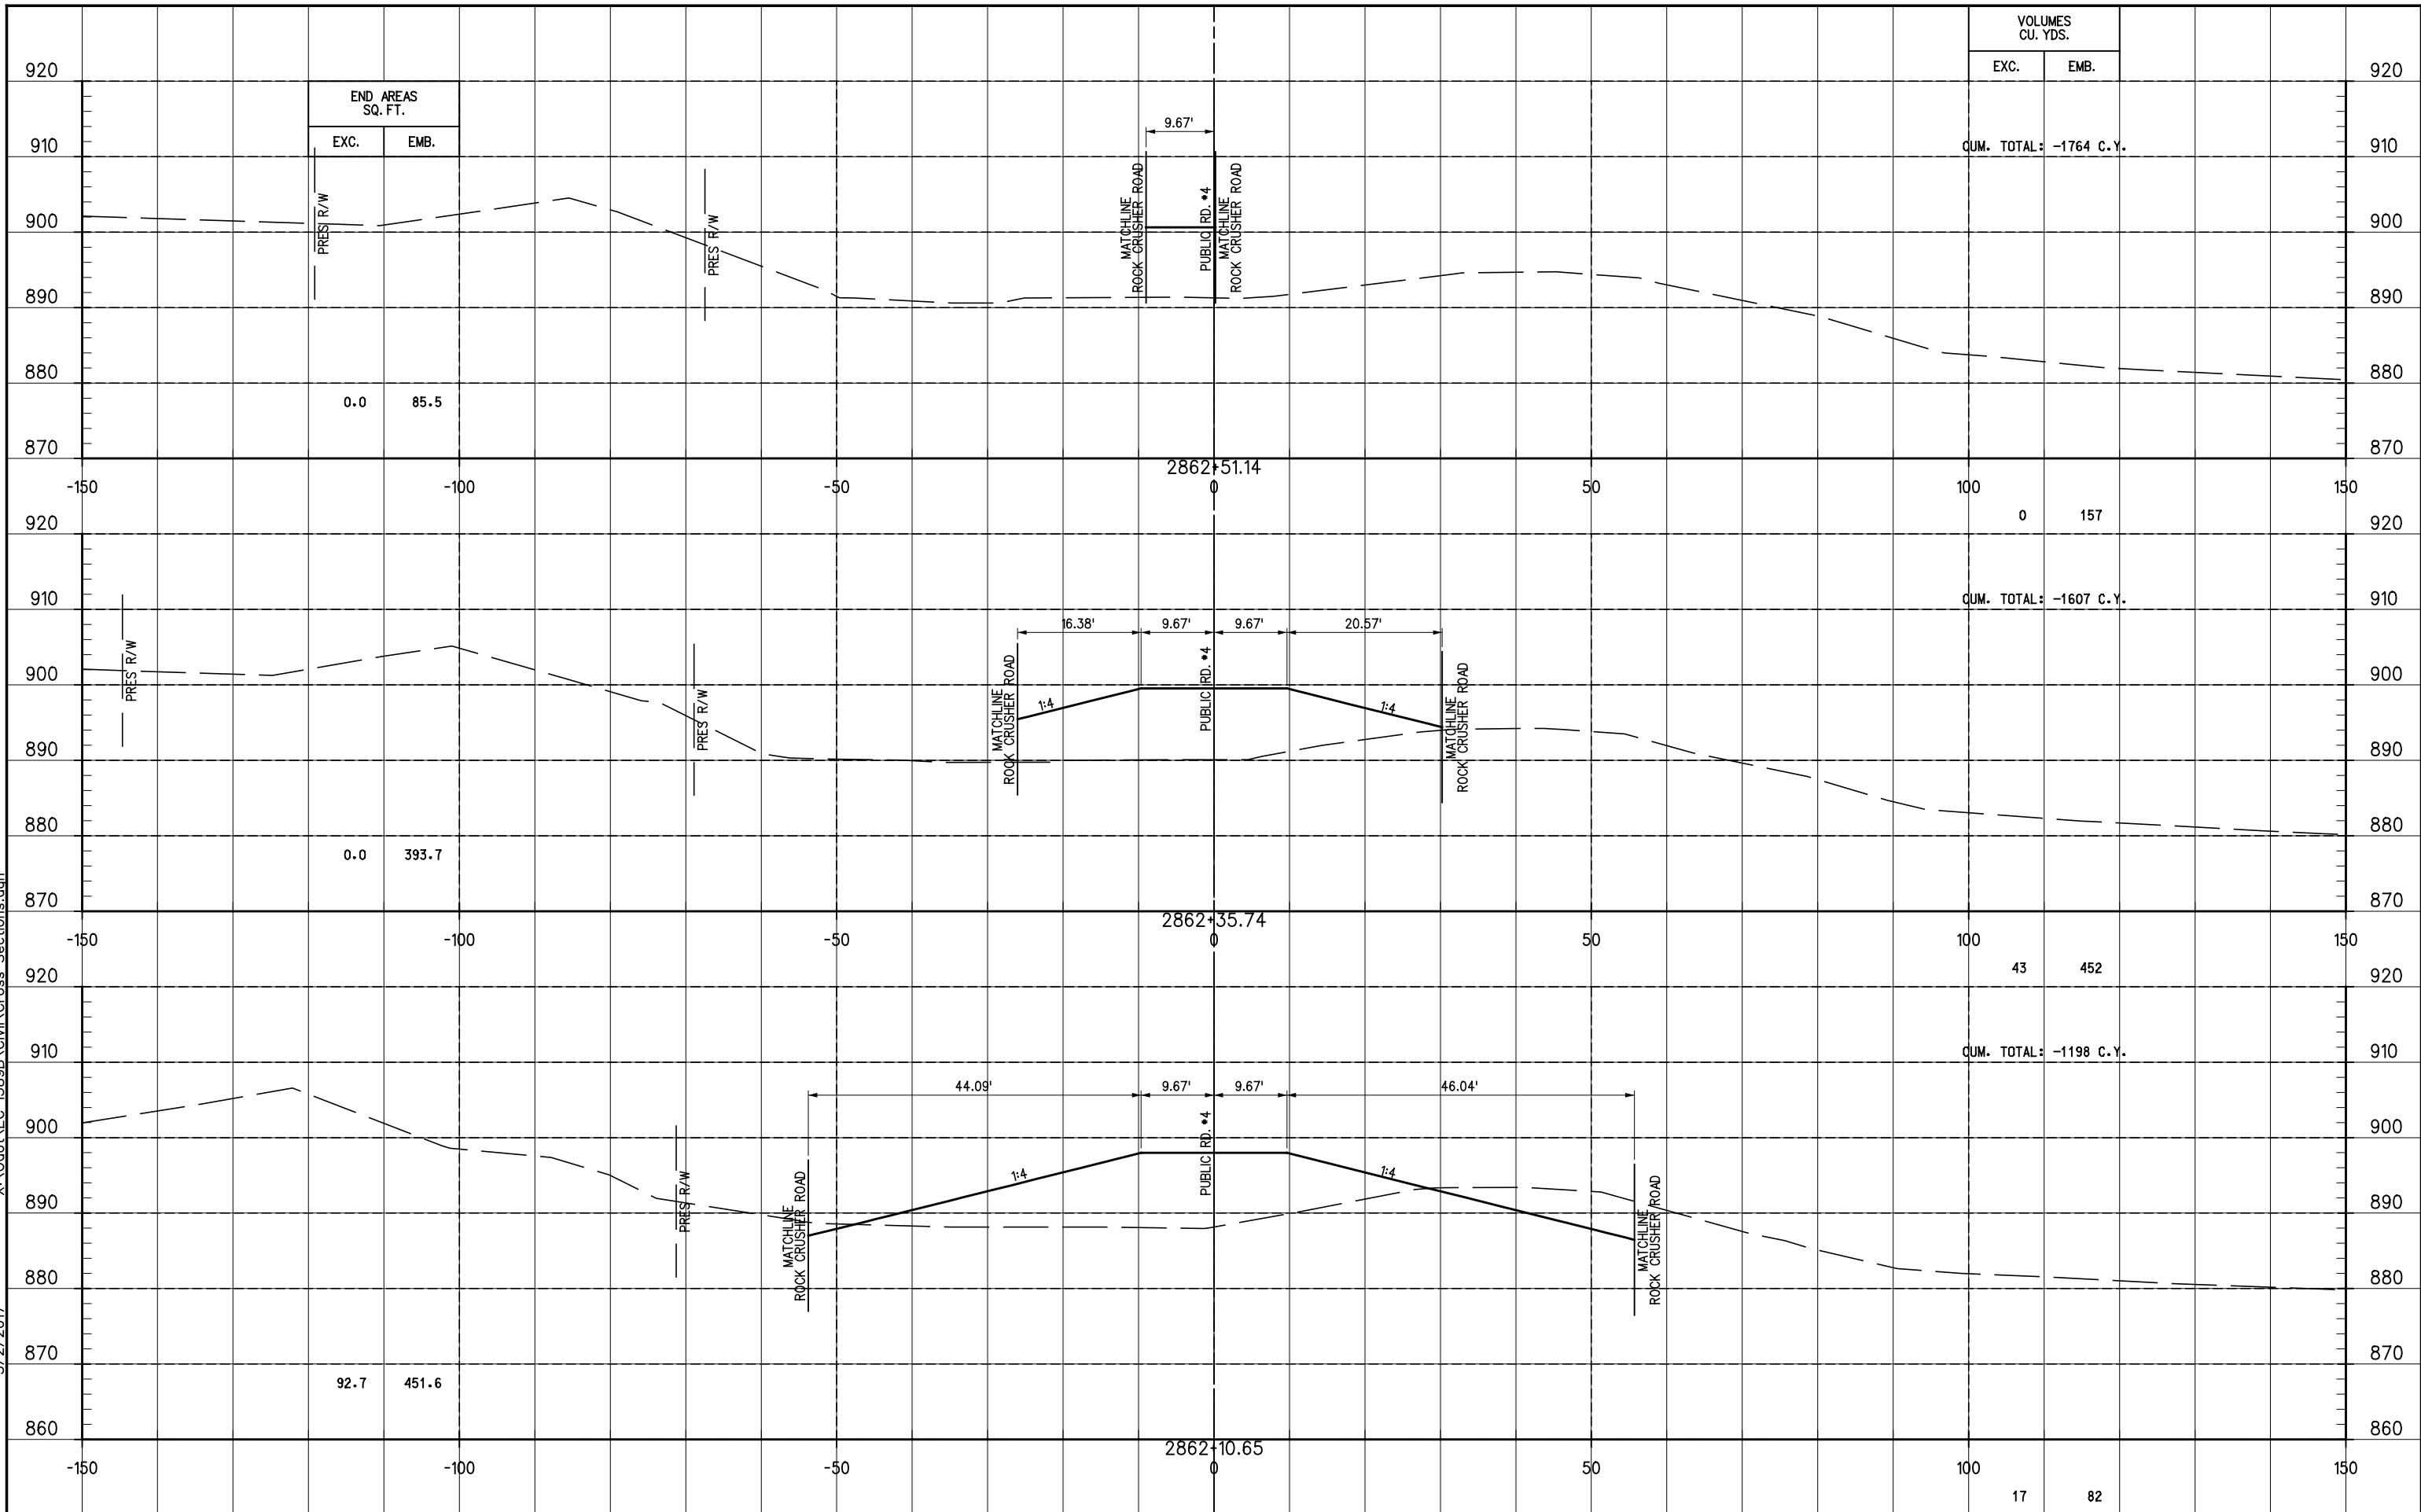

STA. 2862+10.65 TO STA. 2862+51.14

SCALE: 1"=10' VERT. & HORIZ.

CROSS SECTIONS - PUBLIC RD. #4

FAS PROJECT NO. 30363(04) SHEET NO. X-29