


X:\0dot\EC-1589B\Civil\Cross Sections.dgn
3/2/2017

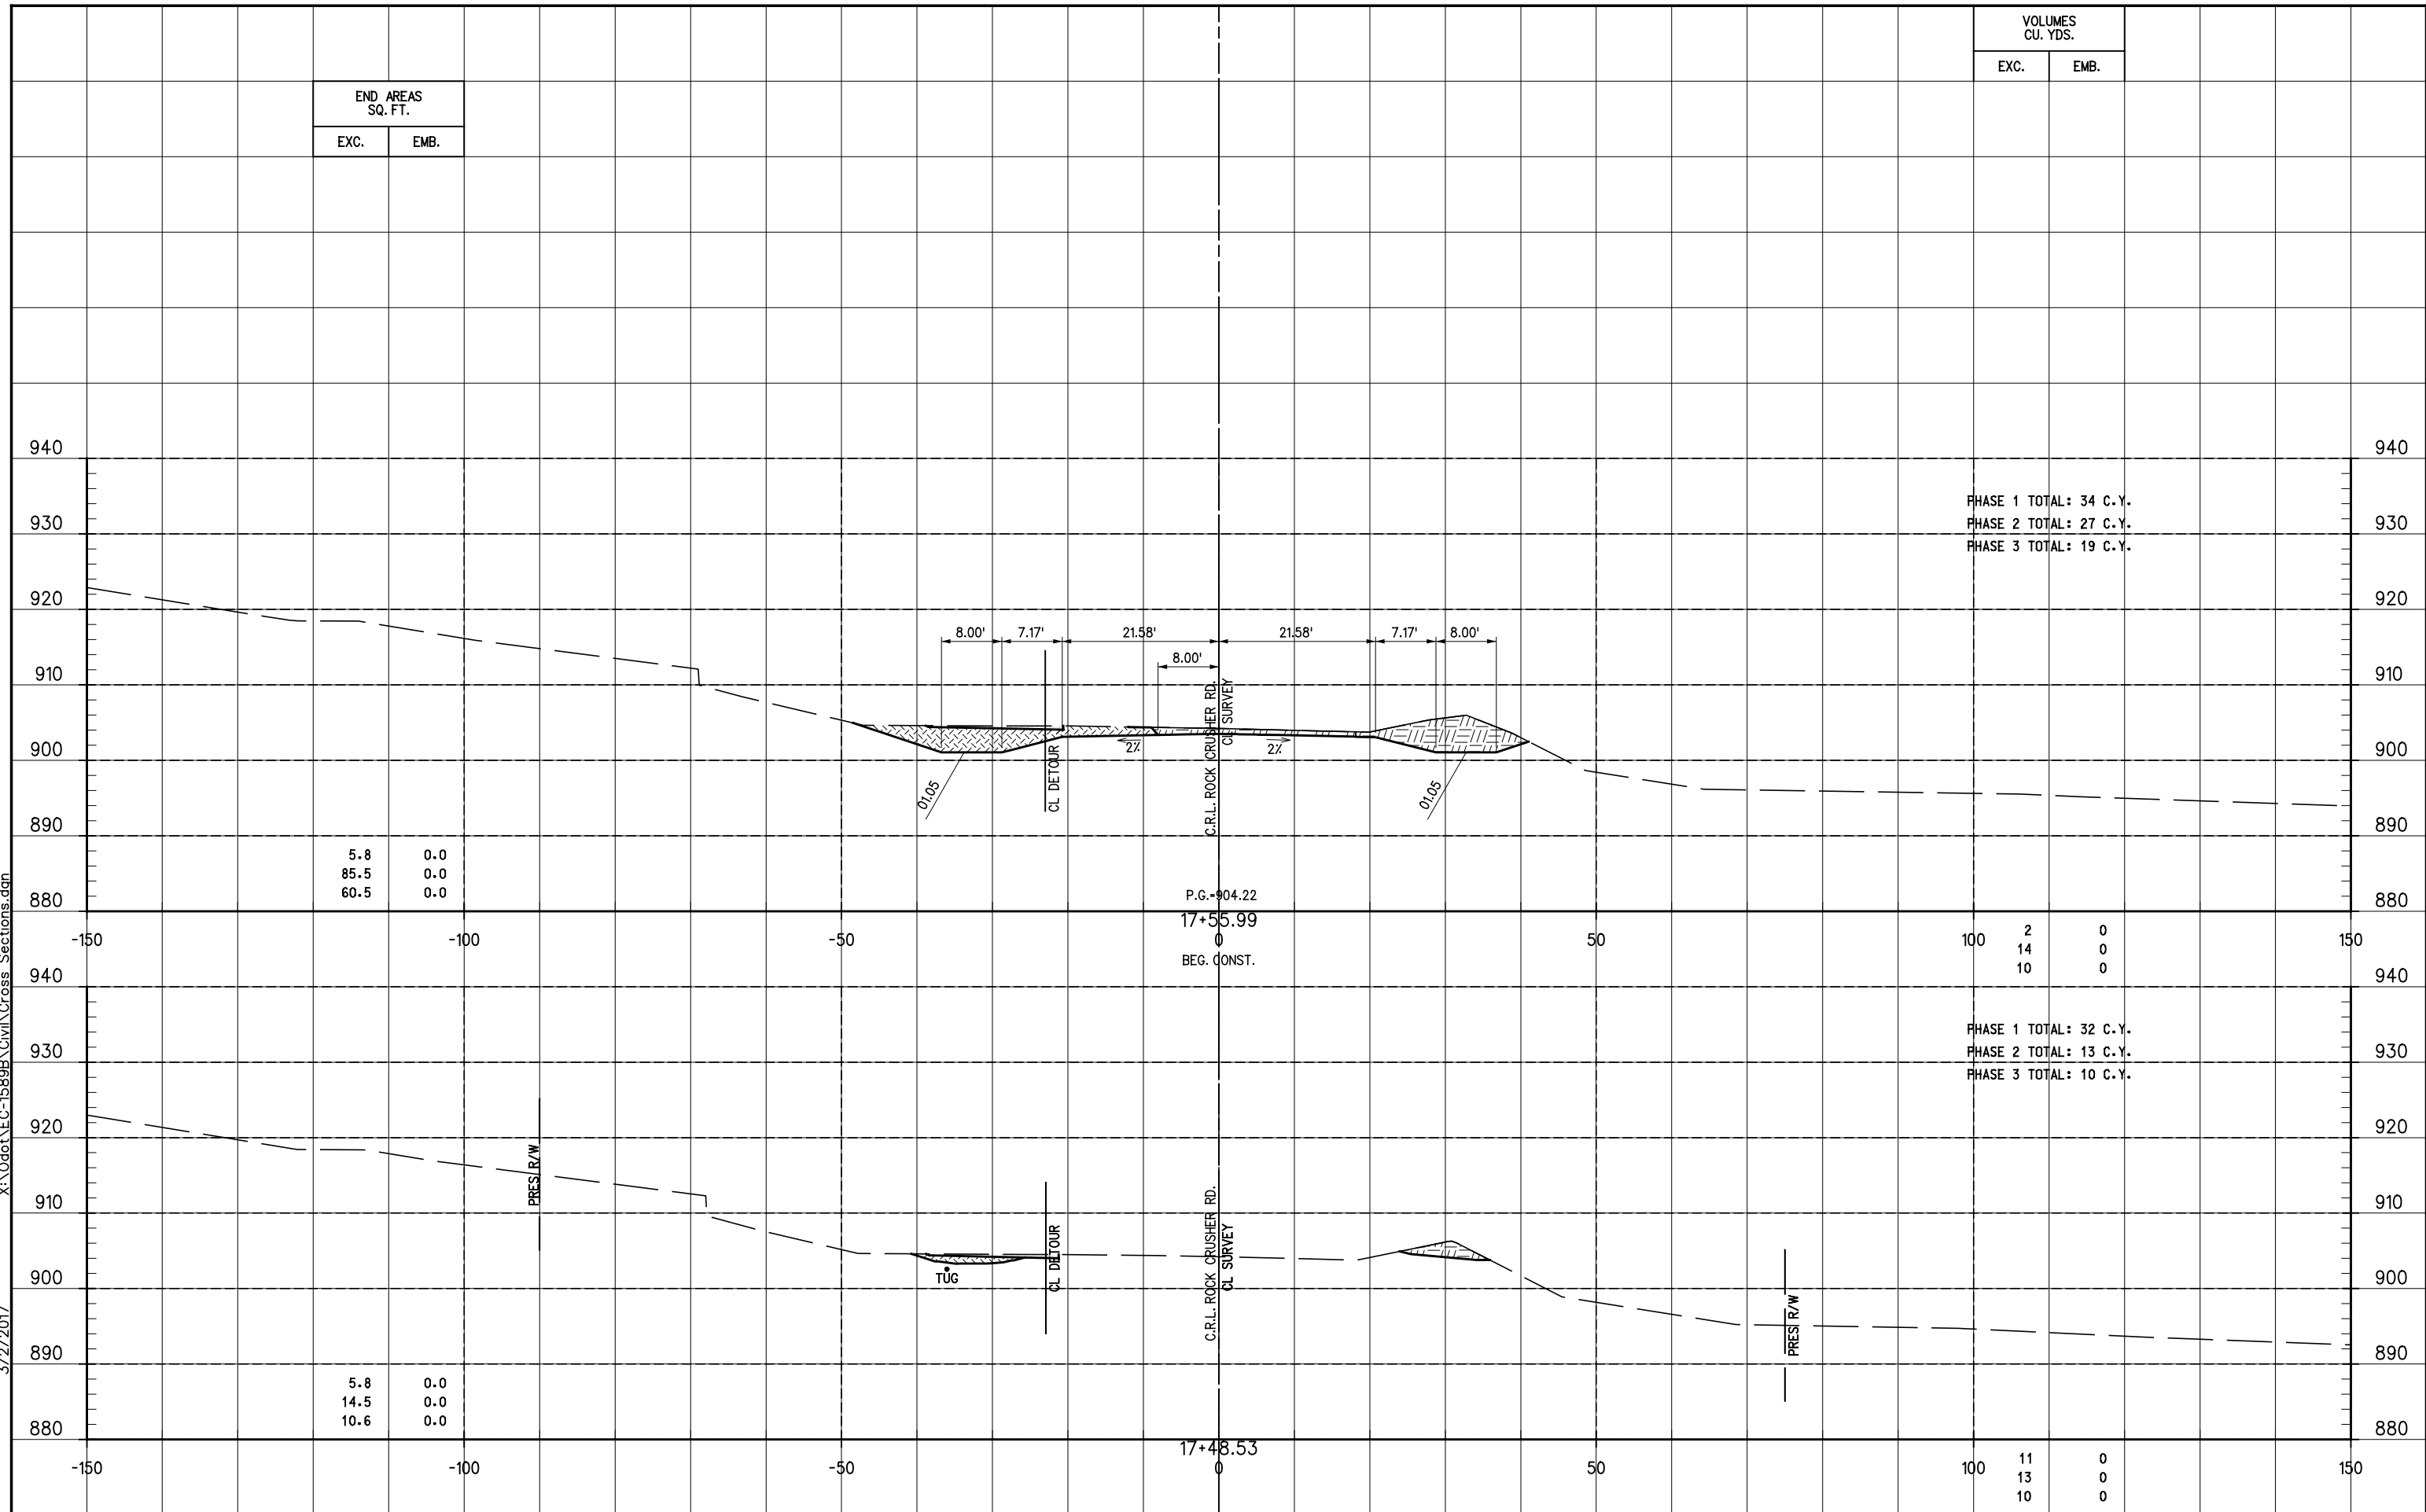

END AREAS SQ. FT.	
EXC.	EMB.
5.8	0.0
85.5	0.0
60.5	0.0

VOLUMES CU. YDS.	
EXC.	EMB.
2	0
14	0
10	0

PHASE 1 TOTAL: 34 C.Y.
PHASE 2 TOTAL: 27 C.Y.
PHASE 3 TOTAL: 19 C.Y.

PHASE 1 TOTAL: 32 C.Y.
PHASE 2 TOTAL: 13 C.Y.
PHASE 3 TOTAL: 10 C.Y.

5.8	0.0
85.5	0.0
60.5	0.0

5.8	0.0
14.5	0.0
10.6	0.0

P.G. = 904.22
17+55.99
0
BEG. CONST.

17+48.53
0

STA. 17+48.53 TO STA. 17+55.99

SCALE: 1"=10' VERT. & HORIZ.

CROSS SECTIONS - ROCK CRUSHER RD.

FAS PROJECT NO. 30363(04) SHEET NO. X-3