


X:\Odot\EC-1589B\Civil\Cross Sections.dgn
3/2/2017

END AREAS SQ. FT.	
EXC.	EMB.

VOLUMES CU. YDS.	
EXC.	EMB.

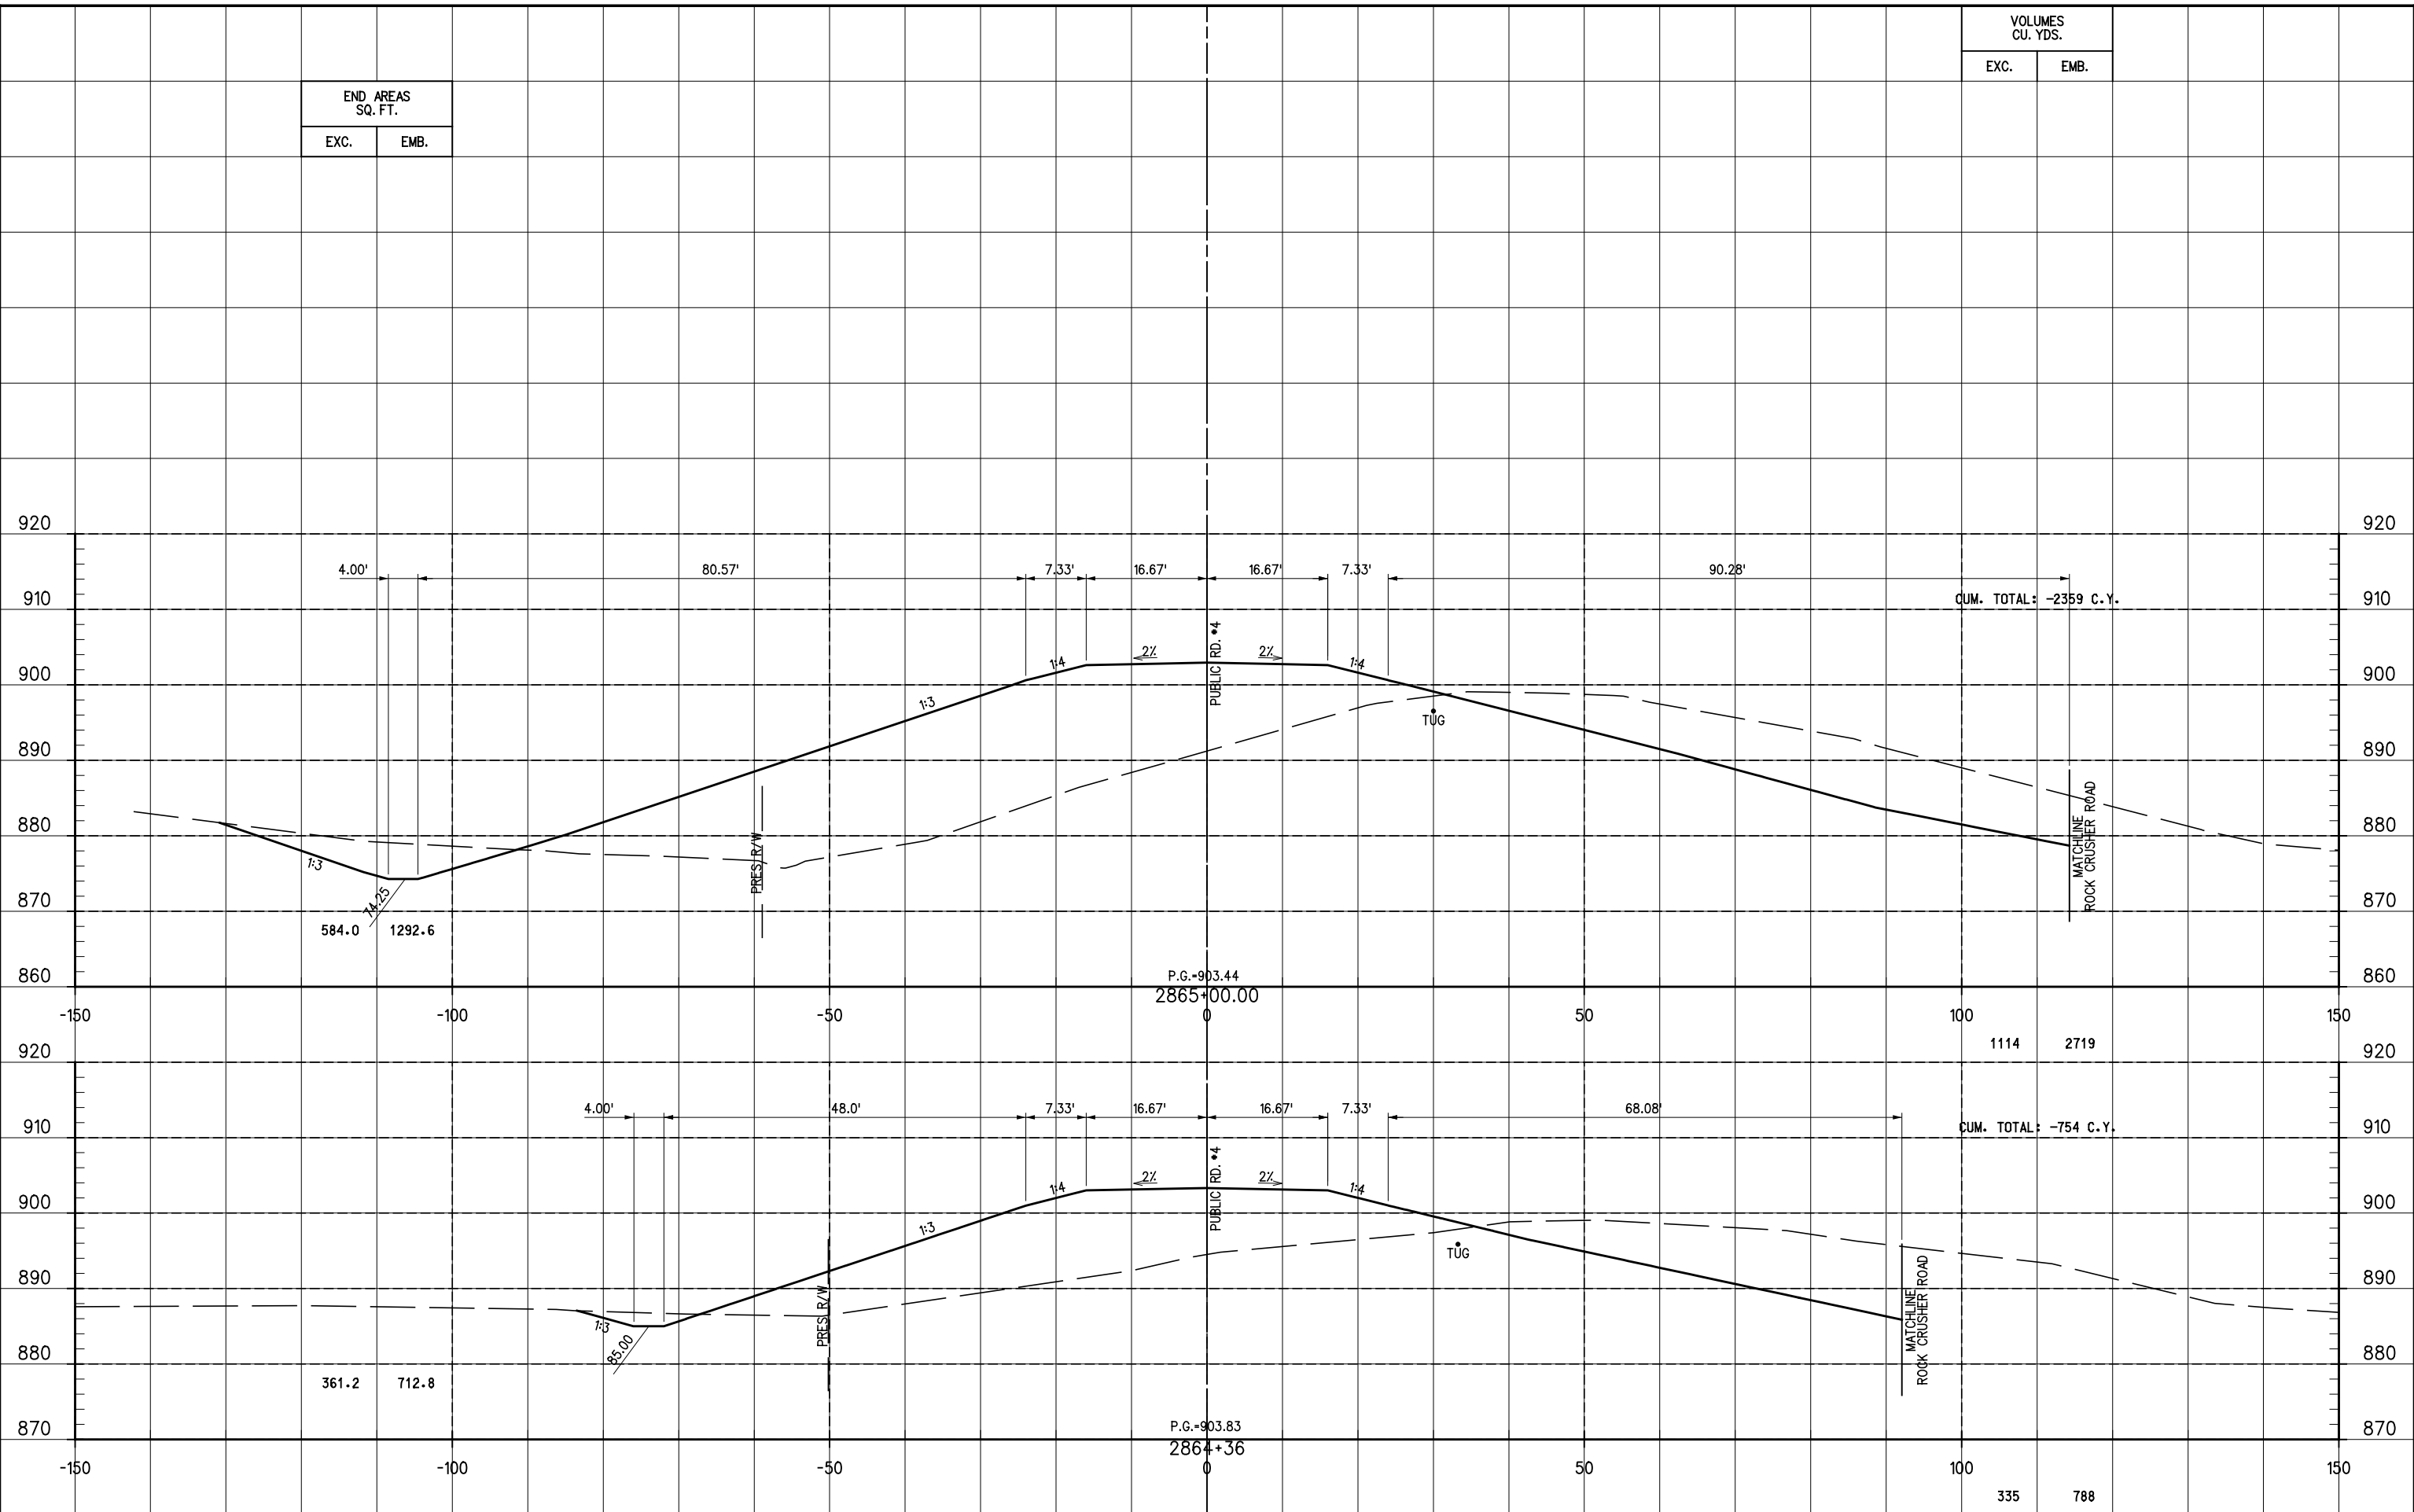

STA. 2864+36 TO STA. 2865+00.00

SCALE: 1"=10' VERT. & HORIZ.

CROSS SECTIONS - PUBLIC RD. *4