


X:\Odot\EC-1589B\Civil\Cross Sections.dgn  
3/2/2017

END AREAS SQ. FT.	
EXC.	EMB.

VOLUMES CU. YDS.	
EXC.	EMB.

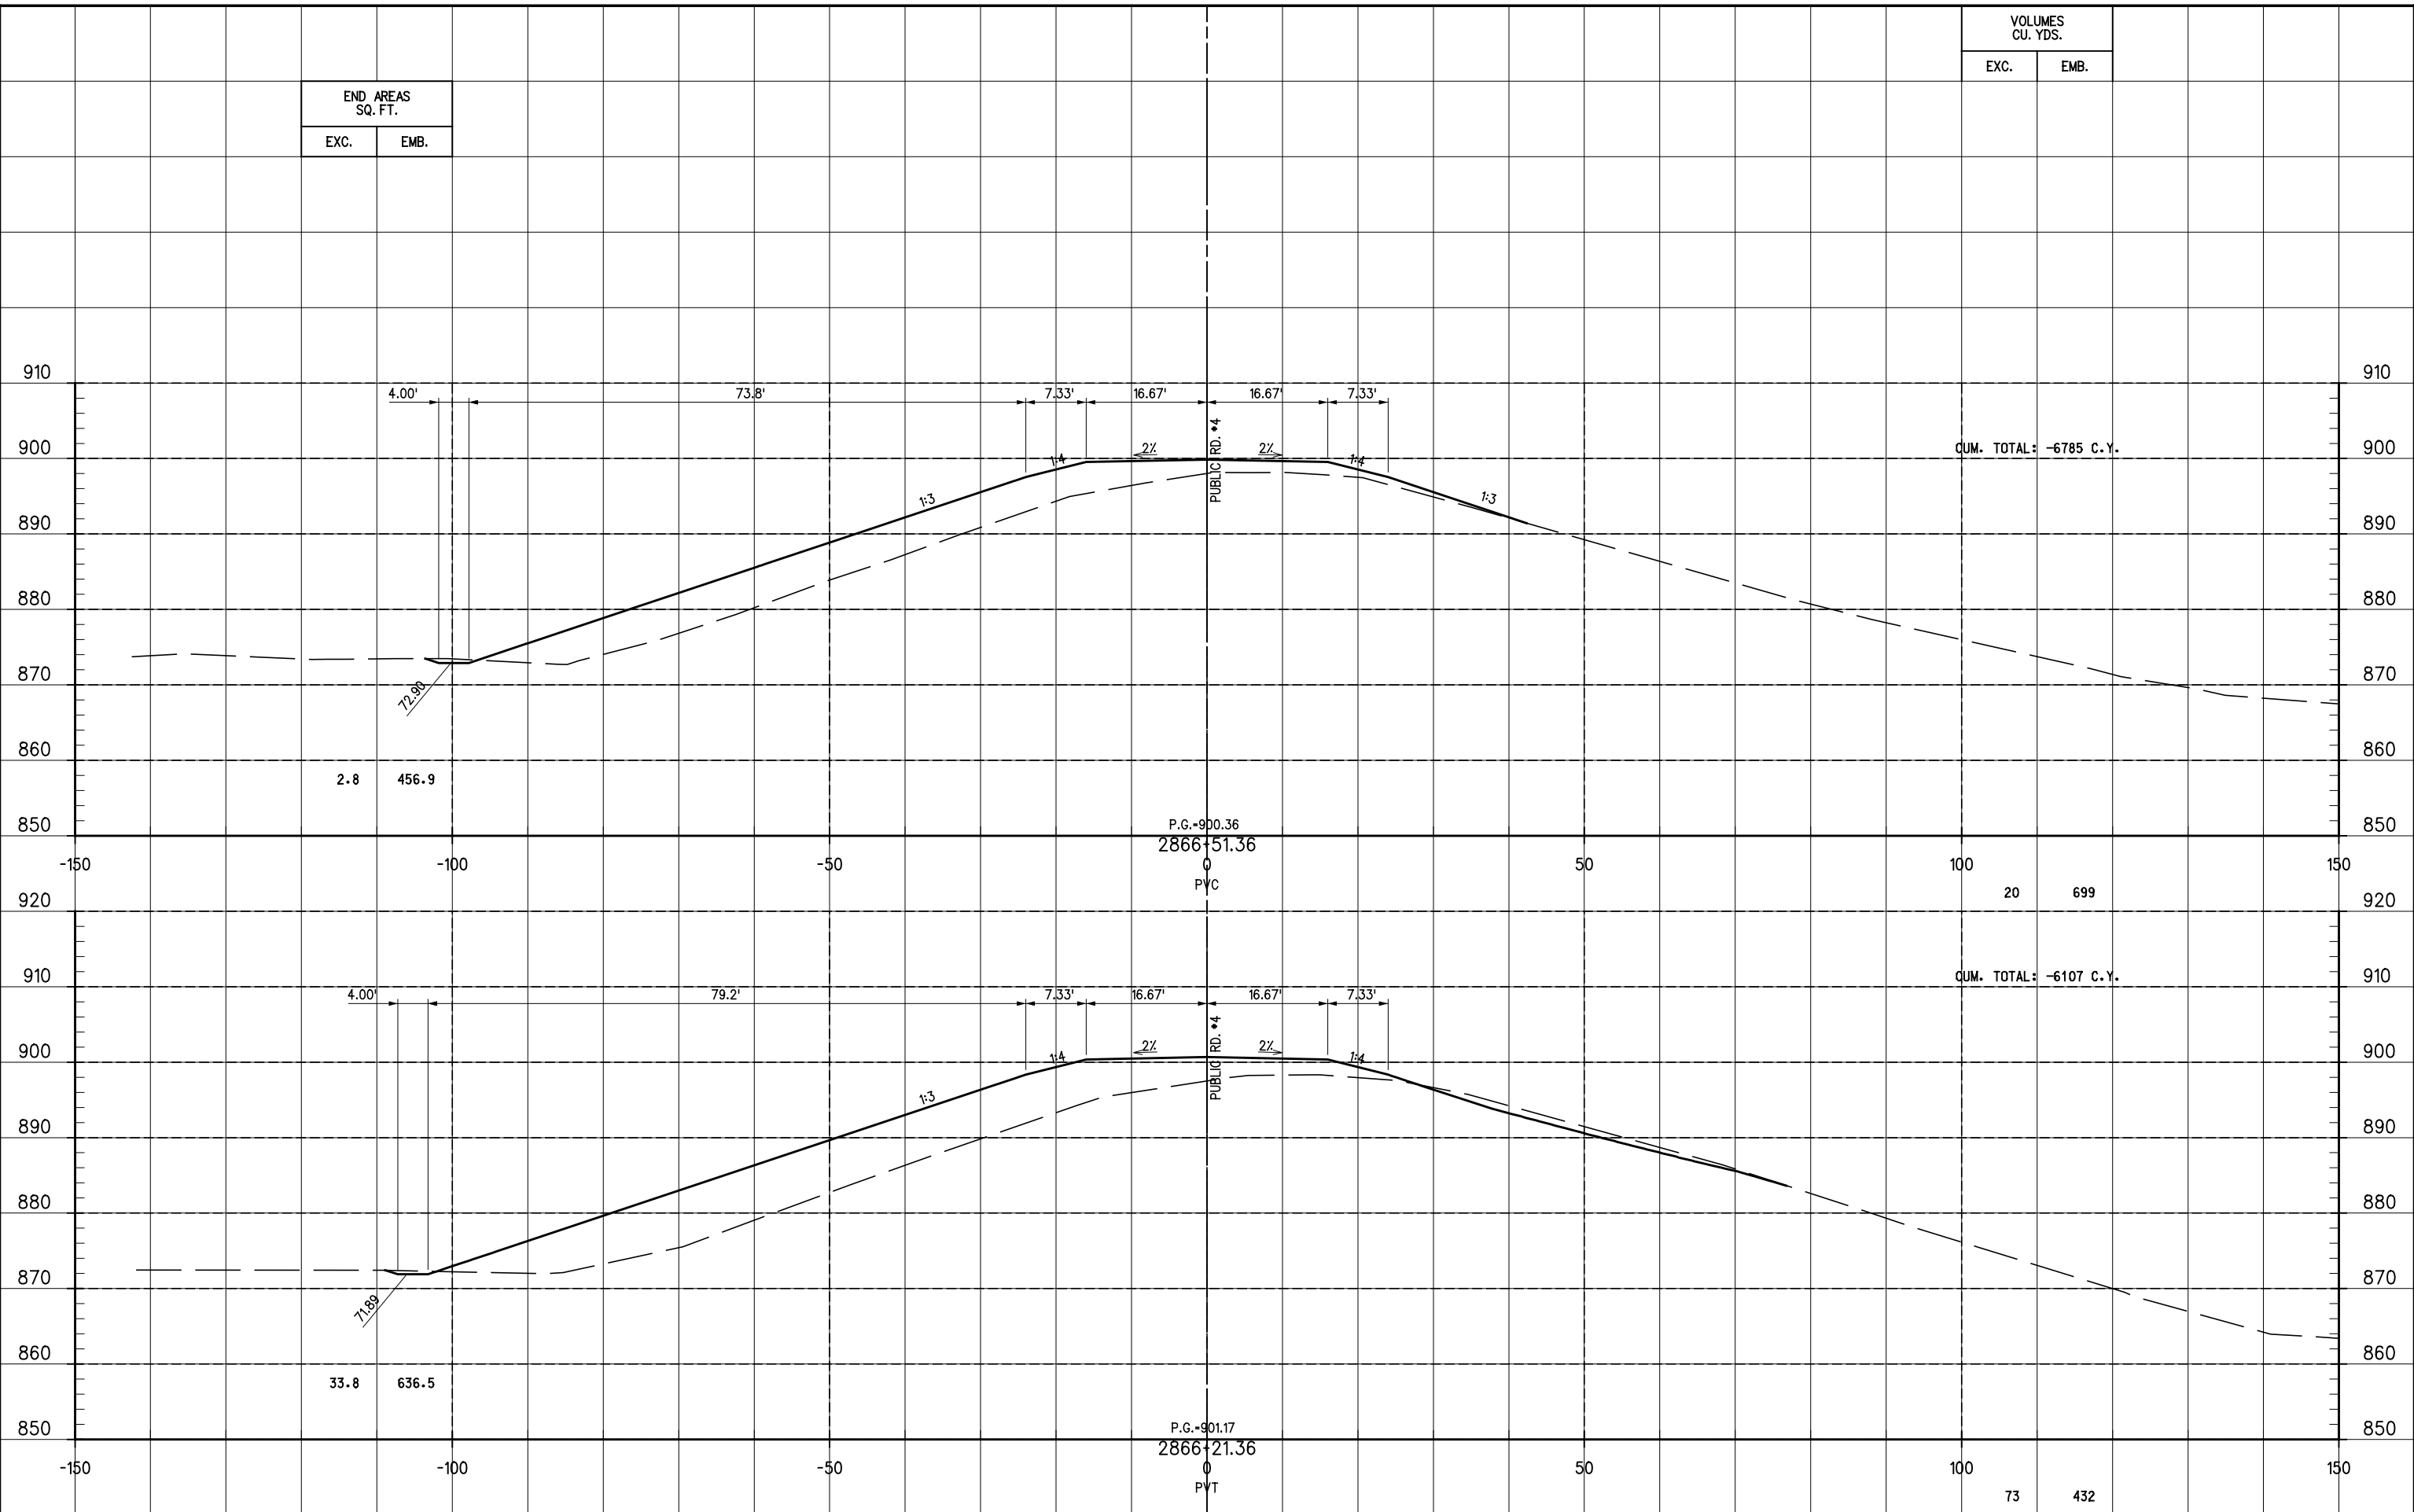

STA. 2866+21.36 TO STA. 2866+51.36

SCALE: 1"=10' VERT. & HORIZ.

CROSS SECTIONS - PUBLIC RD. #4

FAS PROJECT NO. 30363(04) SHEET NO. X-36