


X:\0dot\EC-1589B\Civil\Cross Sections.dgn
3/2/2017

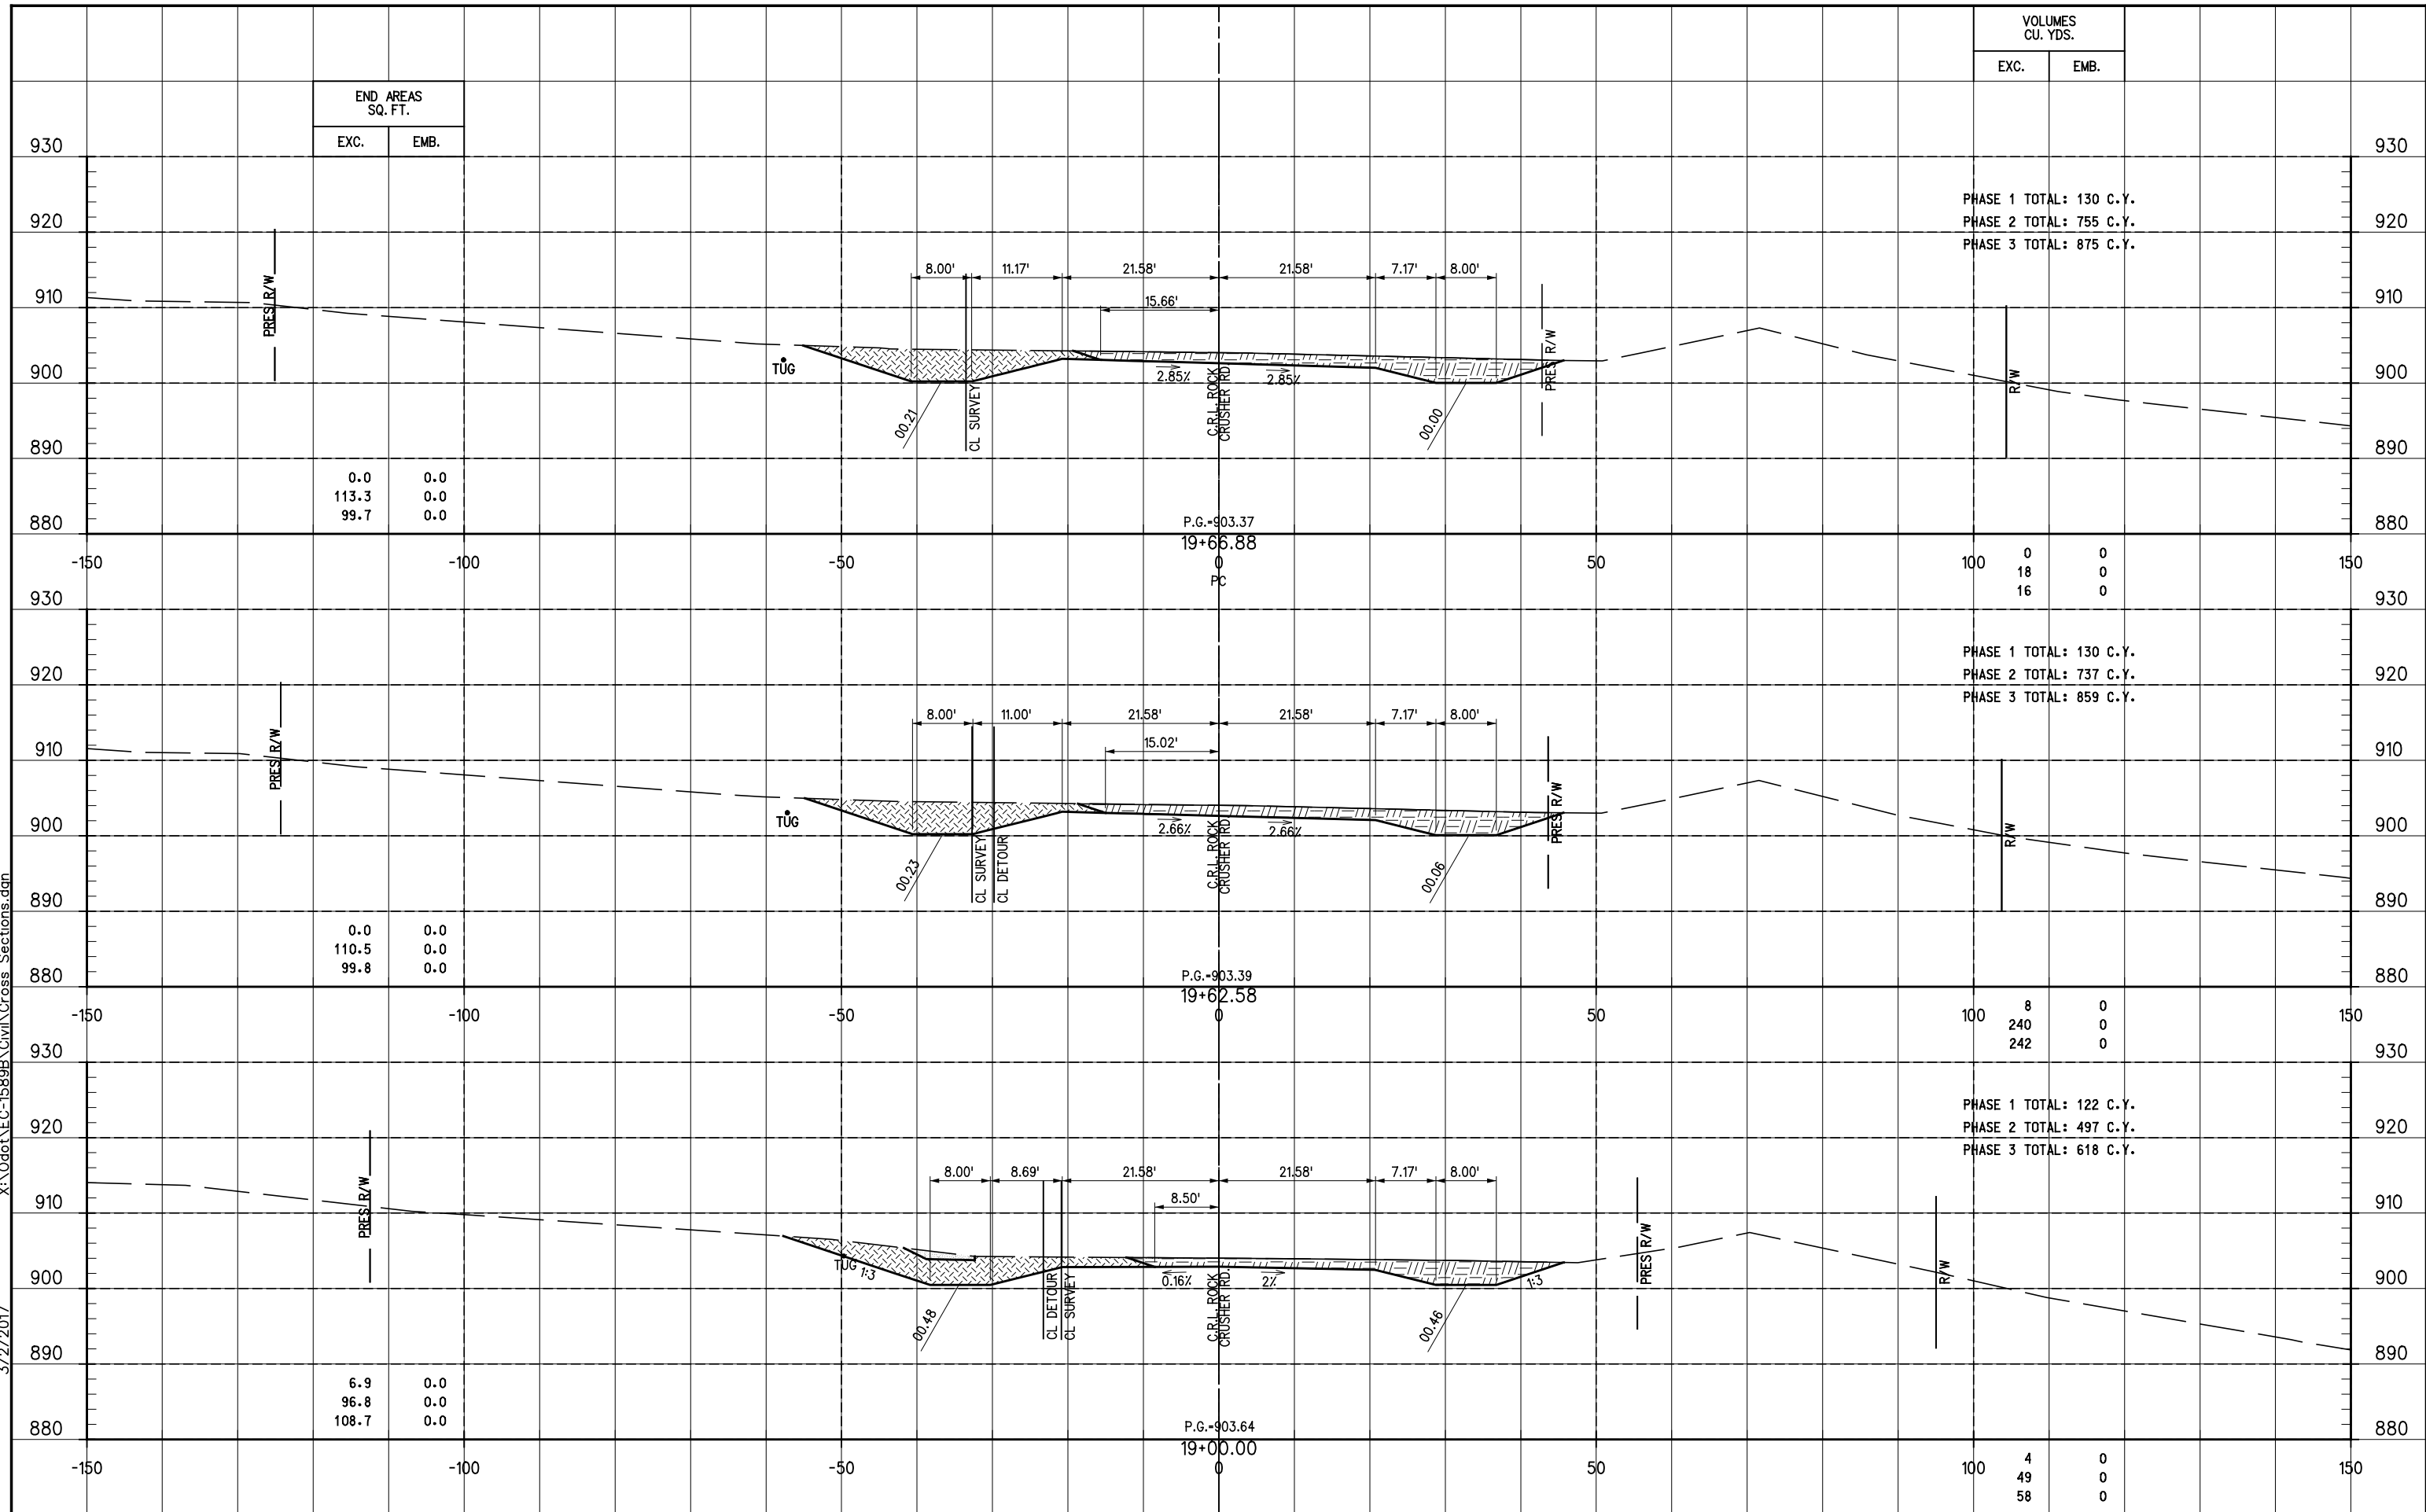

STA. 19+00.00 TO STA. 19+66.88

SCALE: 1"=10' VERT. & HORIZ.