


X:\Odot\EC-1589B\Civil\Cross Sections.dgn
3/2/2017

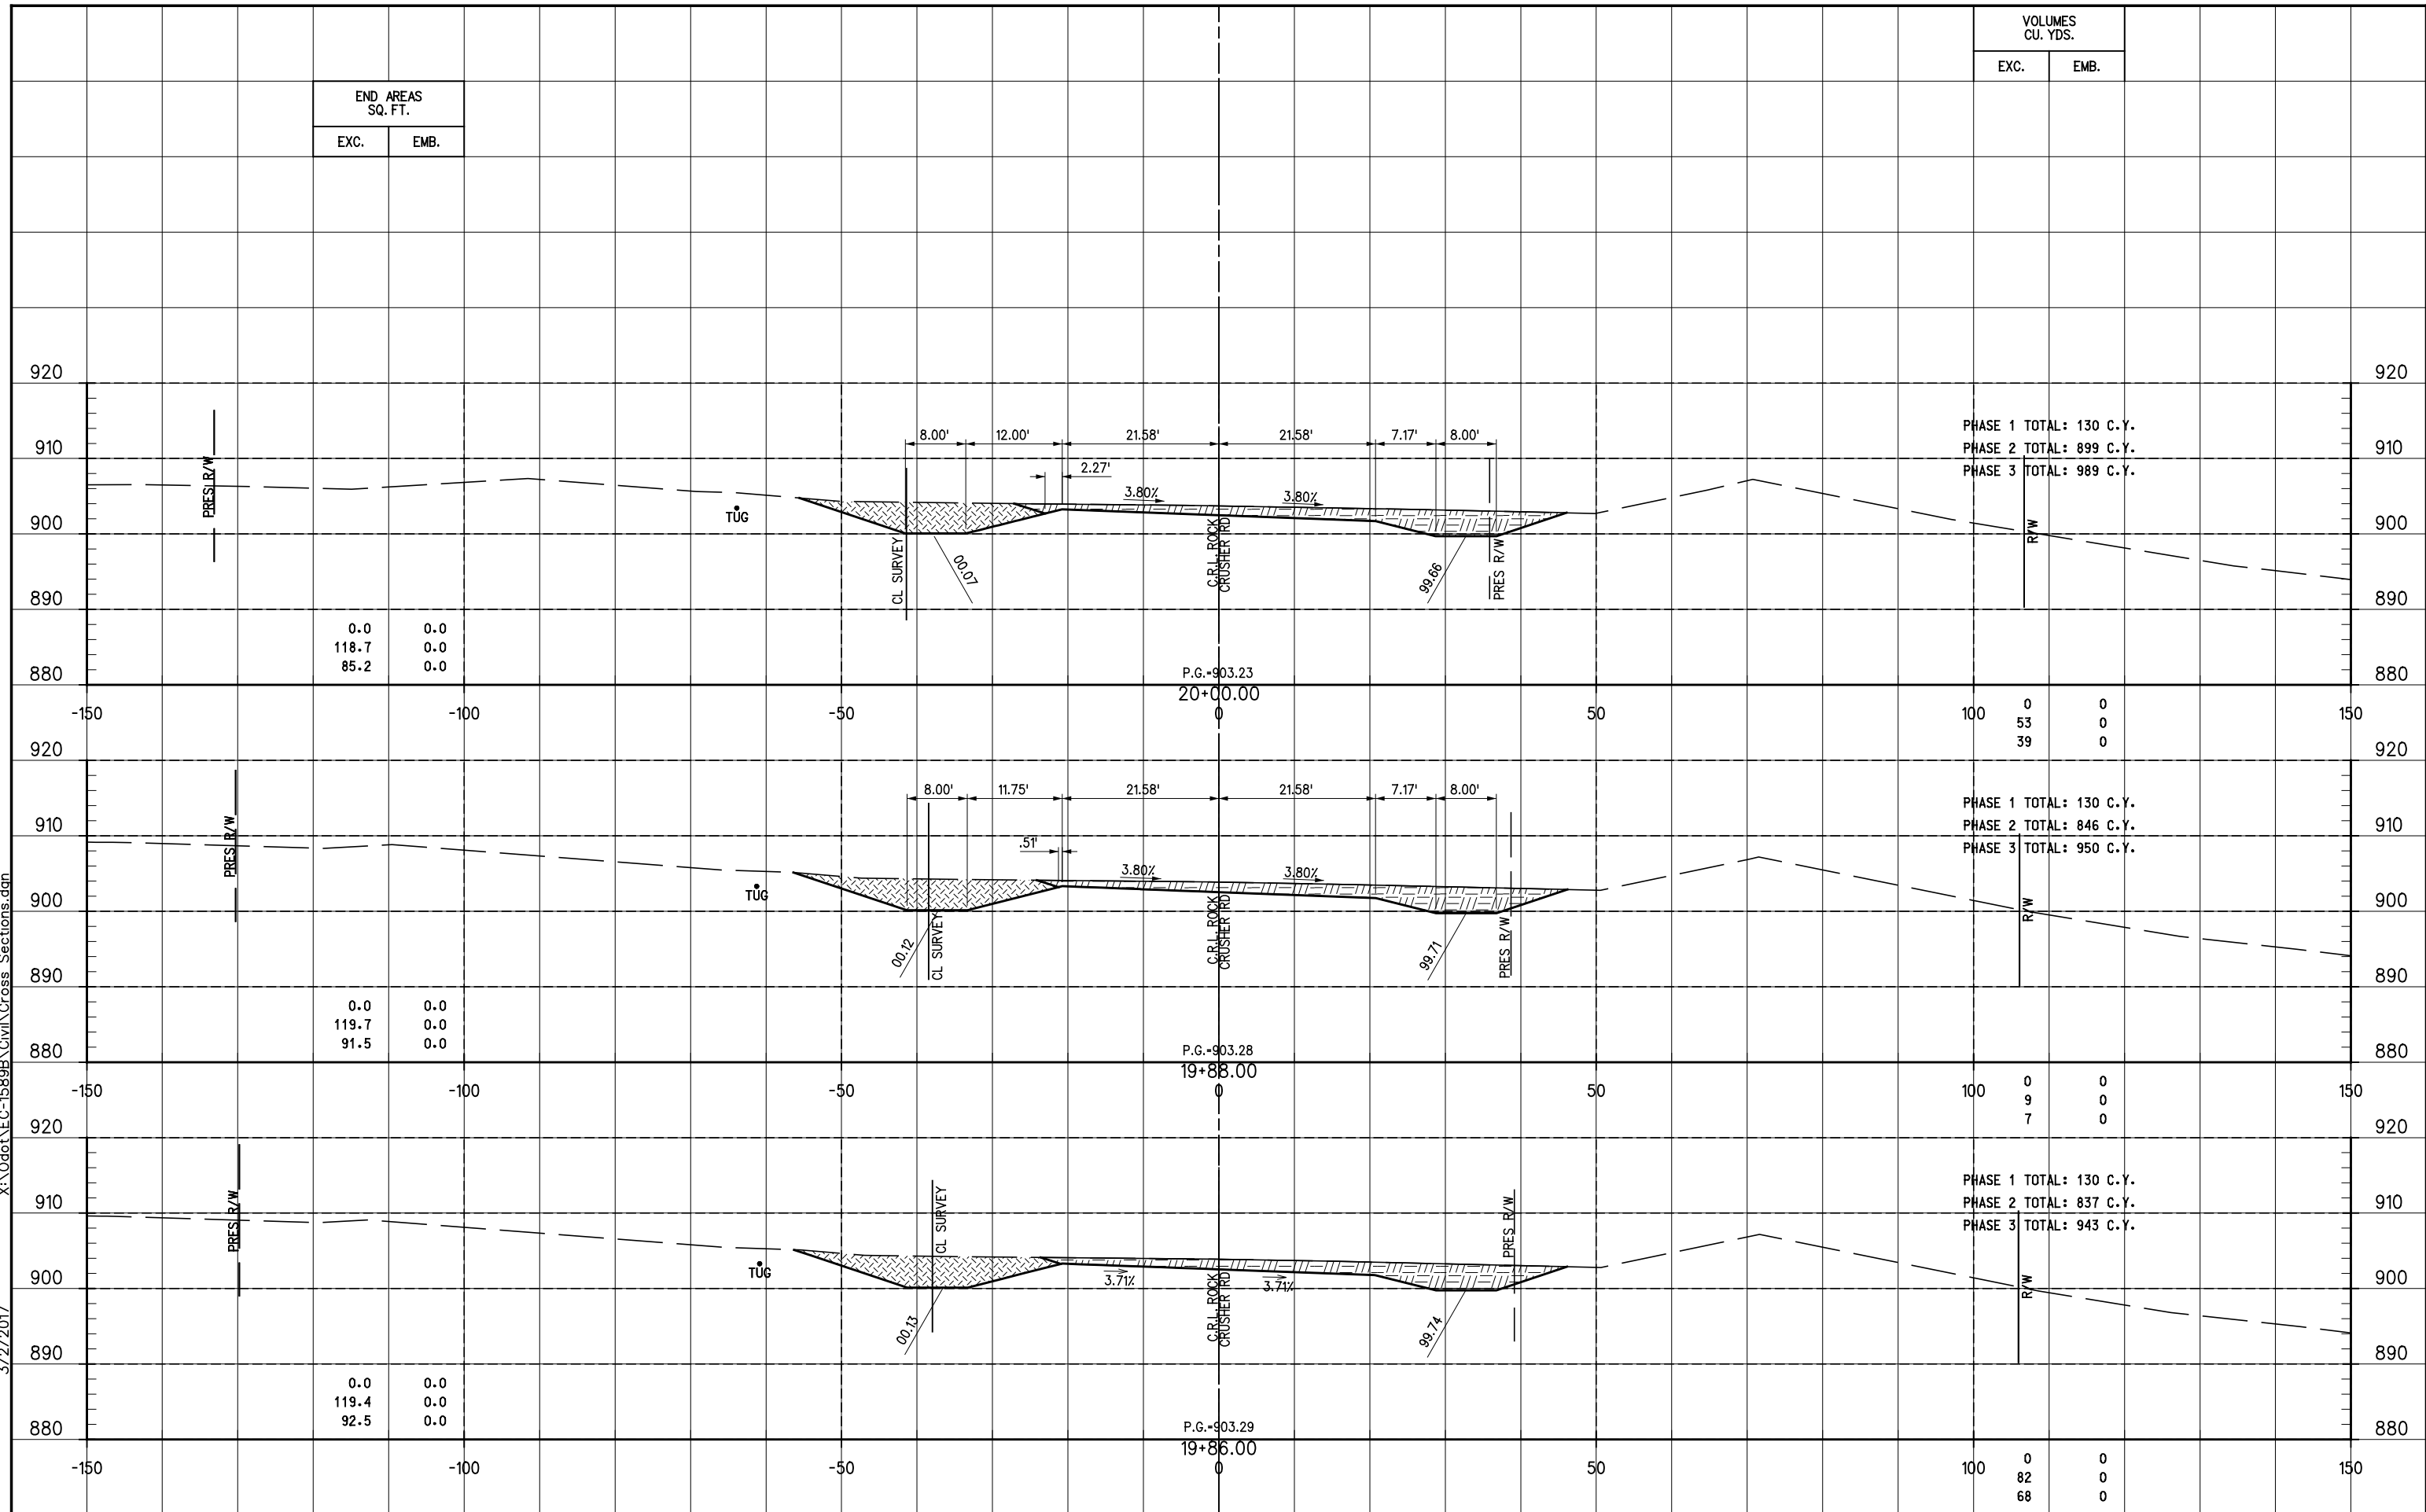

STA. 19+86.00 TO STA. 20+00.00

SCALE: 1"=10' VERT. & HORIZ.