


X:\0dot\EC-1589B\Civil\Cross Sections.dgn
3/2/2017

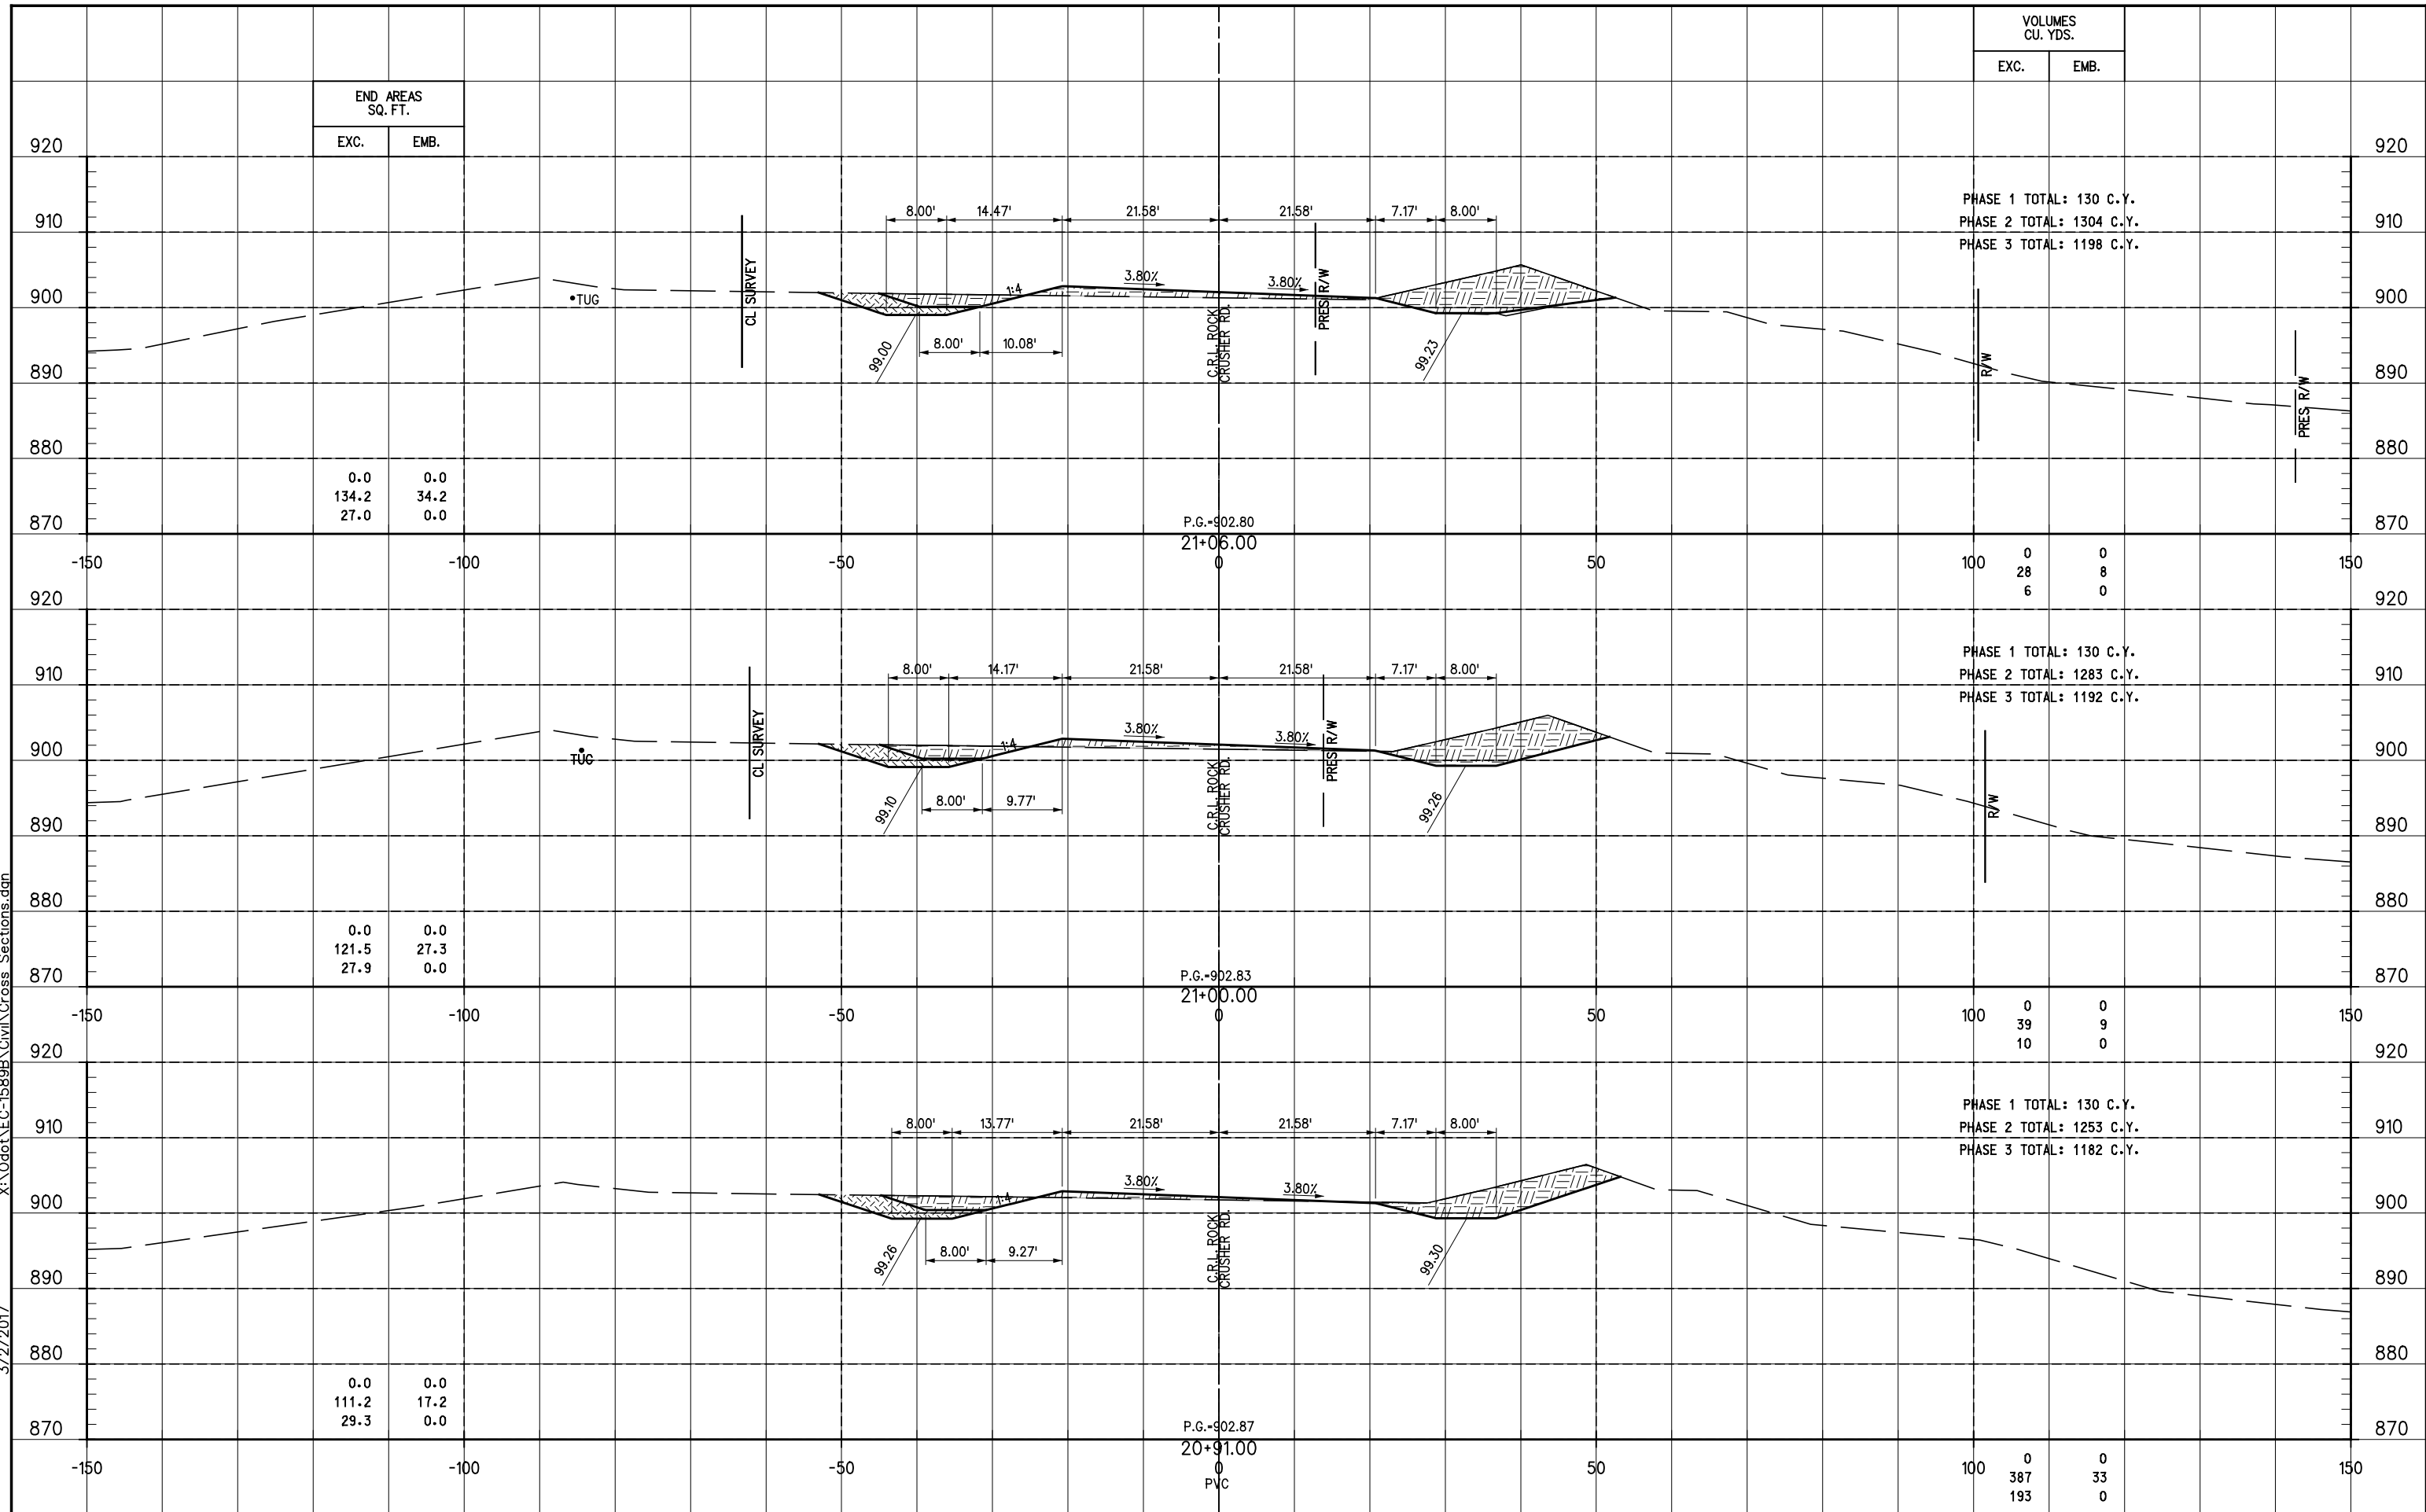

STA. 20+91.00 TO STA. 21+06.00

SCALE: 1"=10' VERT. & HORIZ.