


LEGEND			
X X X X X X X	CURB REMOVAL	✕	EXISTING SIGN REMOVAL
▨	SIDEWALK REMOVAL	✕	EXISTING TREE REMOVAL
▩	ASPHALT REMOVAL	✕	EXISTING LIGHT POLE REMOVAL
▧	CONC. REMOVAL	✕	EXISTING POWER POLE REMOVAL
▩▩▩▩▩▩▩▩▩▩▩	FENCE & GUARDRAIL REMOVAL	✕	EXISTING TRAFFIC CONTROL BOX
XXXXXX XXXXX	EXISTING STORM REMOVAL	✕	EXISTING TRAFFIC SIGNAL REMOVAL
XXXXXX XXXXX	EXISTING TRAFFIC SIGNAL REMOVAL	✕	EXISTING BOLLARD REMOVAL

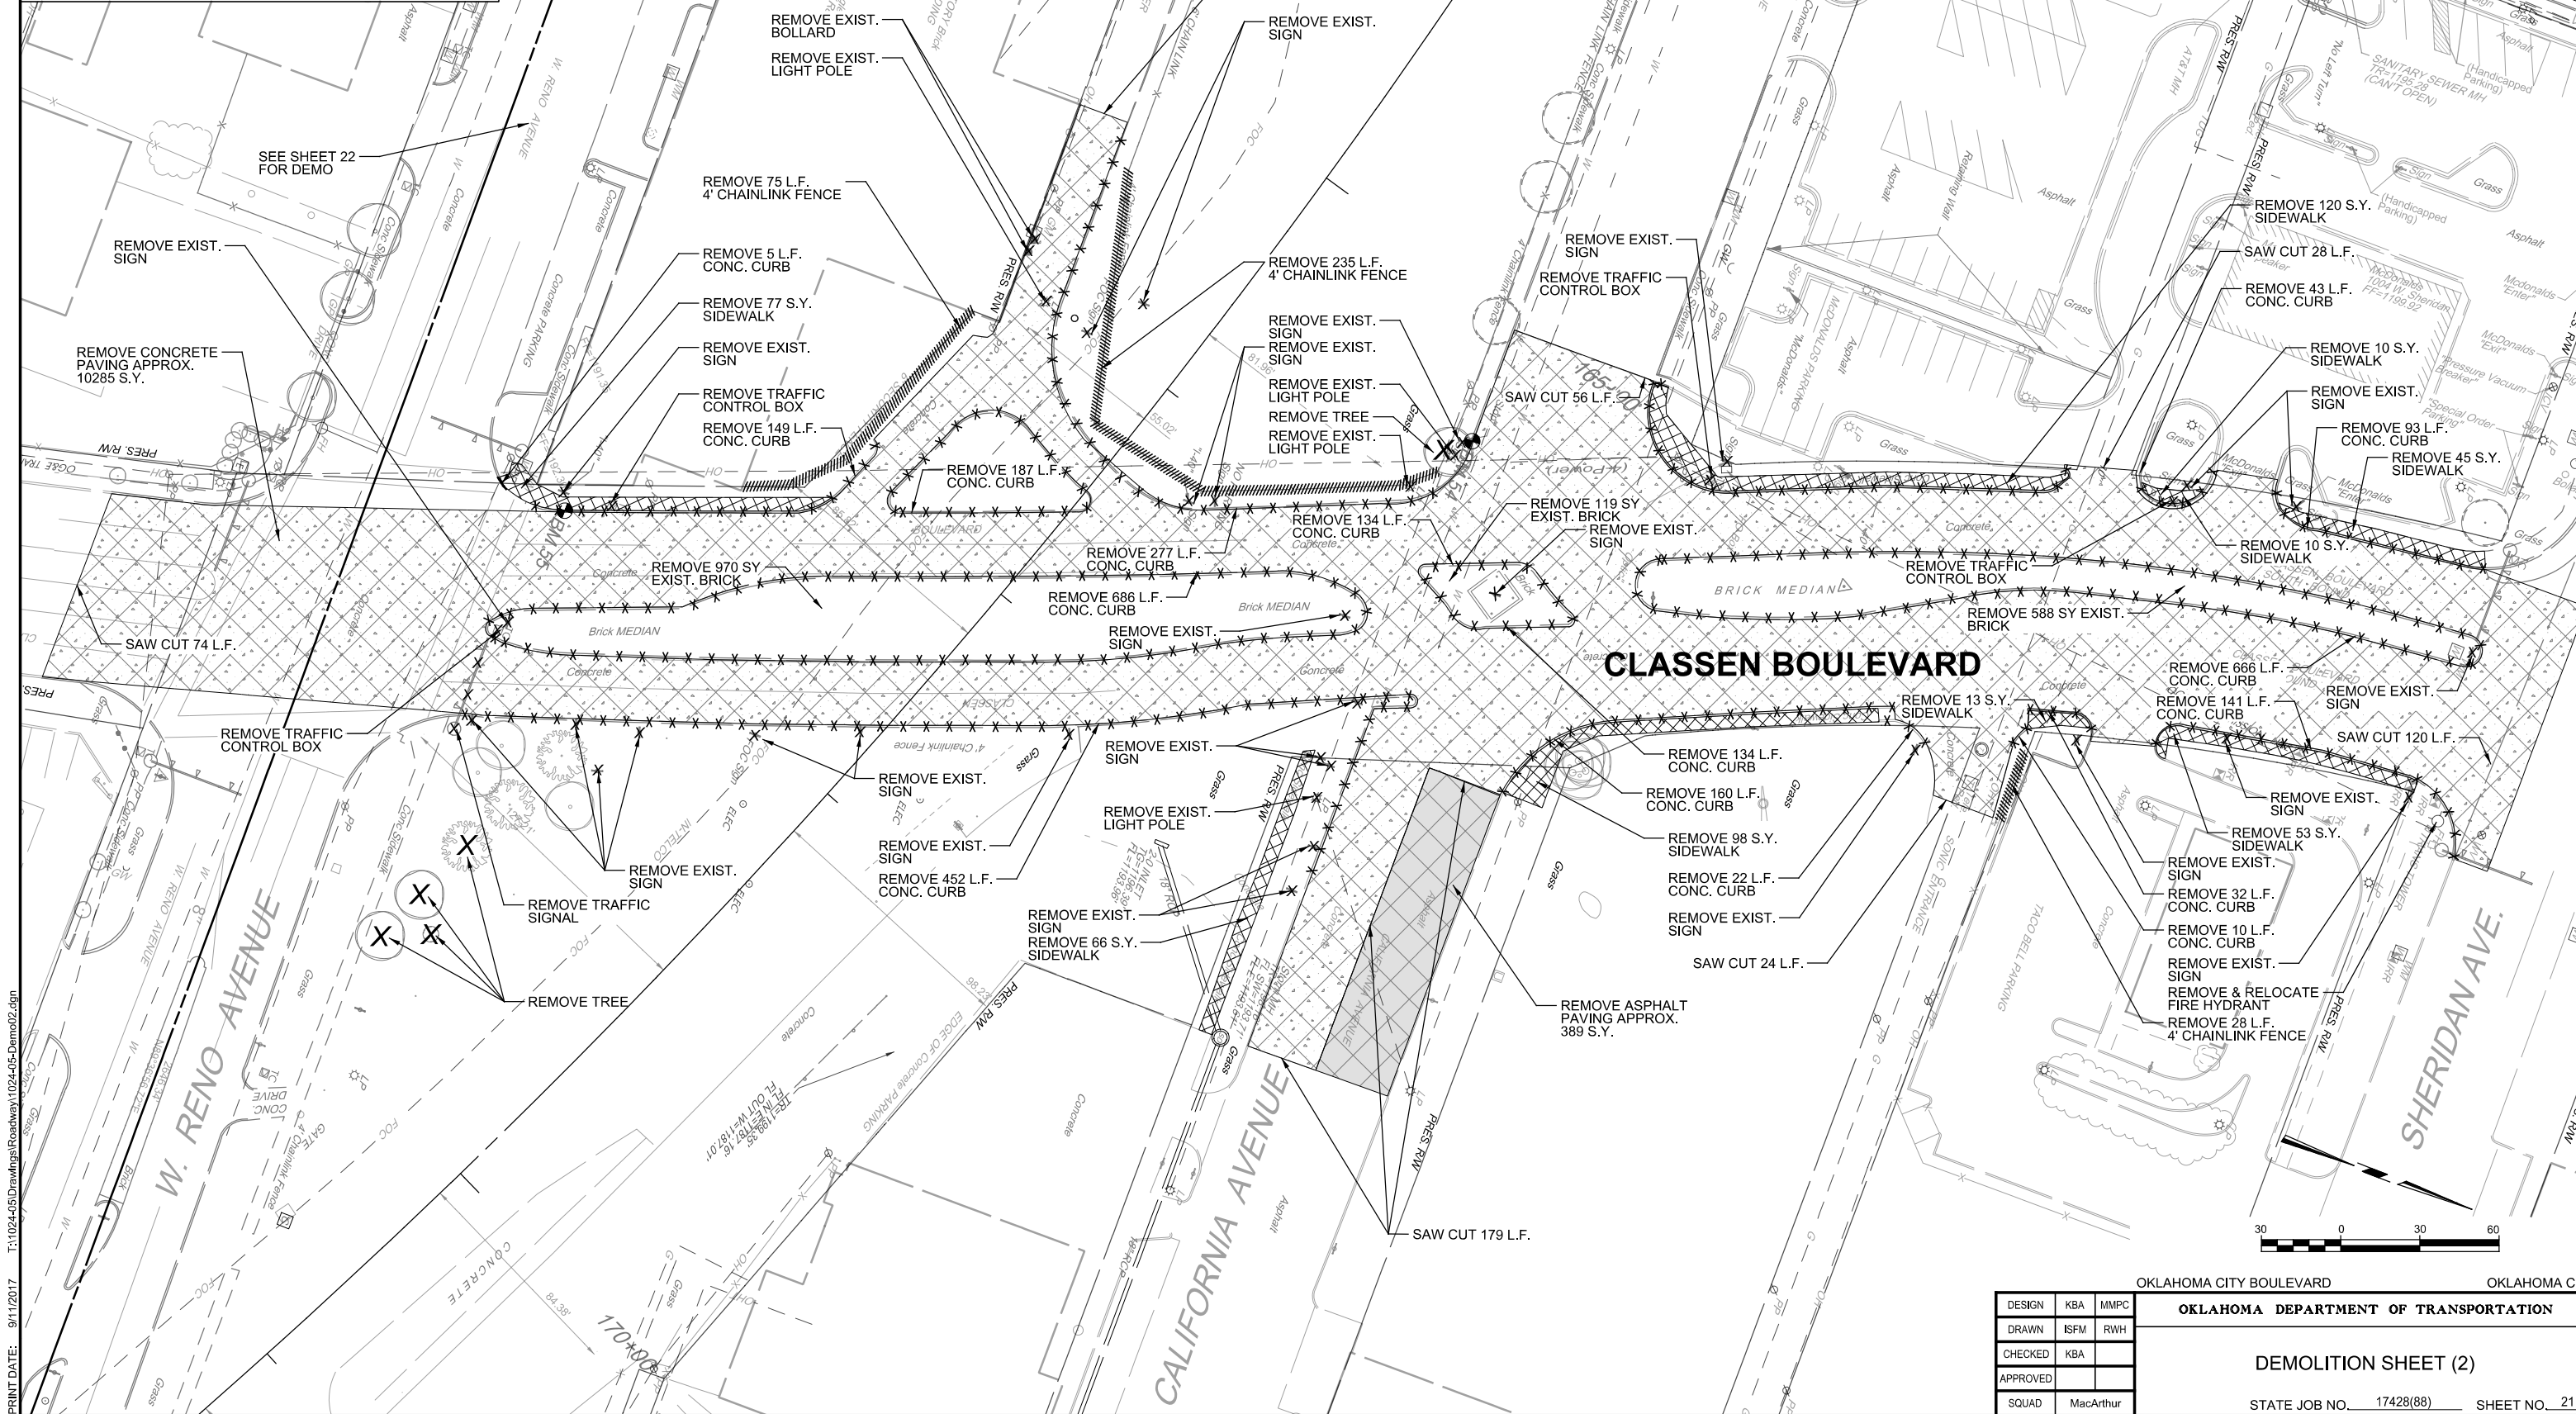

PRINT DATE: 9/11/2017 T:\1024-05\Drawings\Roadway\1024-05-Demo02.dgn

DESIGN	KBA	MMP	OKLAHOMA CITY BOULEVARD	OKLAHOMA CO.
DRAWN	ISFM	RWH	OKLAHOMA DEPARTMENT OF TRANSPORTATION	
CHECKED	KBA		DEMOLITION SHEET (2)	
APPROVED			STATE JOB NO. 17428(88) SHEET NO. 21	
SQUAD	MacArthur			