


LEGEND

X X X X X X X X	CURB REMOVAL	✕	EXISTING SIGN REMOVAL
▨	SIDEWALK REMOVAL	✕	EXISTING TREE REMOVAL
▩	ASPHALT REMOVAL	✕	EXISTING LIGHT POLE REMOVAL
▧	CONC. REMOVAL	✕	EXISTING POWER POLE REMOVAL
▨ ▨ ▨ ▨ ▨ ▨ ▨ ▨	FENCE & GUARDRAIL REMOVAL	✕	EXISTING TRAFFIC CONTROL BOX
XXXXXX XXXX	EXISTING STORM REMOVAL	✕	EXISTING BOLLARD REMOVAL
XXXXXX XXXX	EXISTING TRAFFIC SIGNAL REMOVAL		

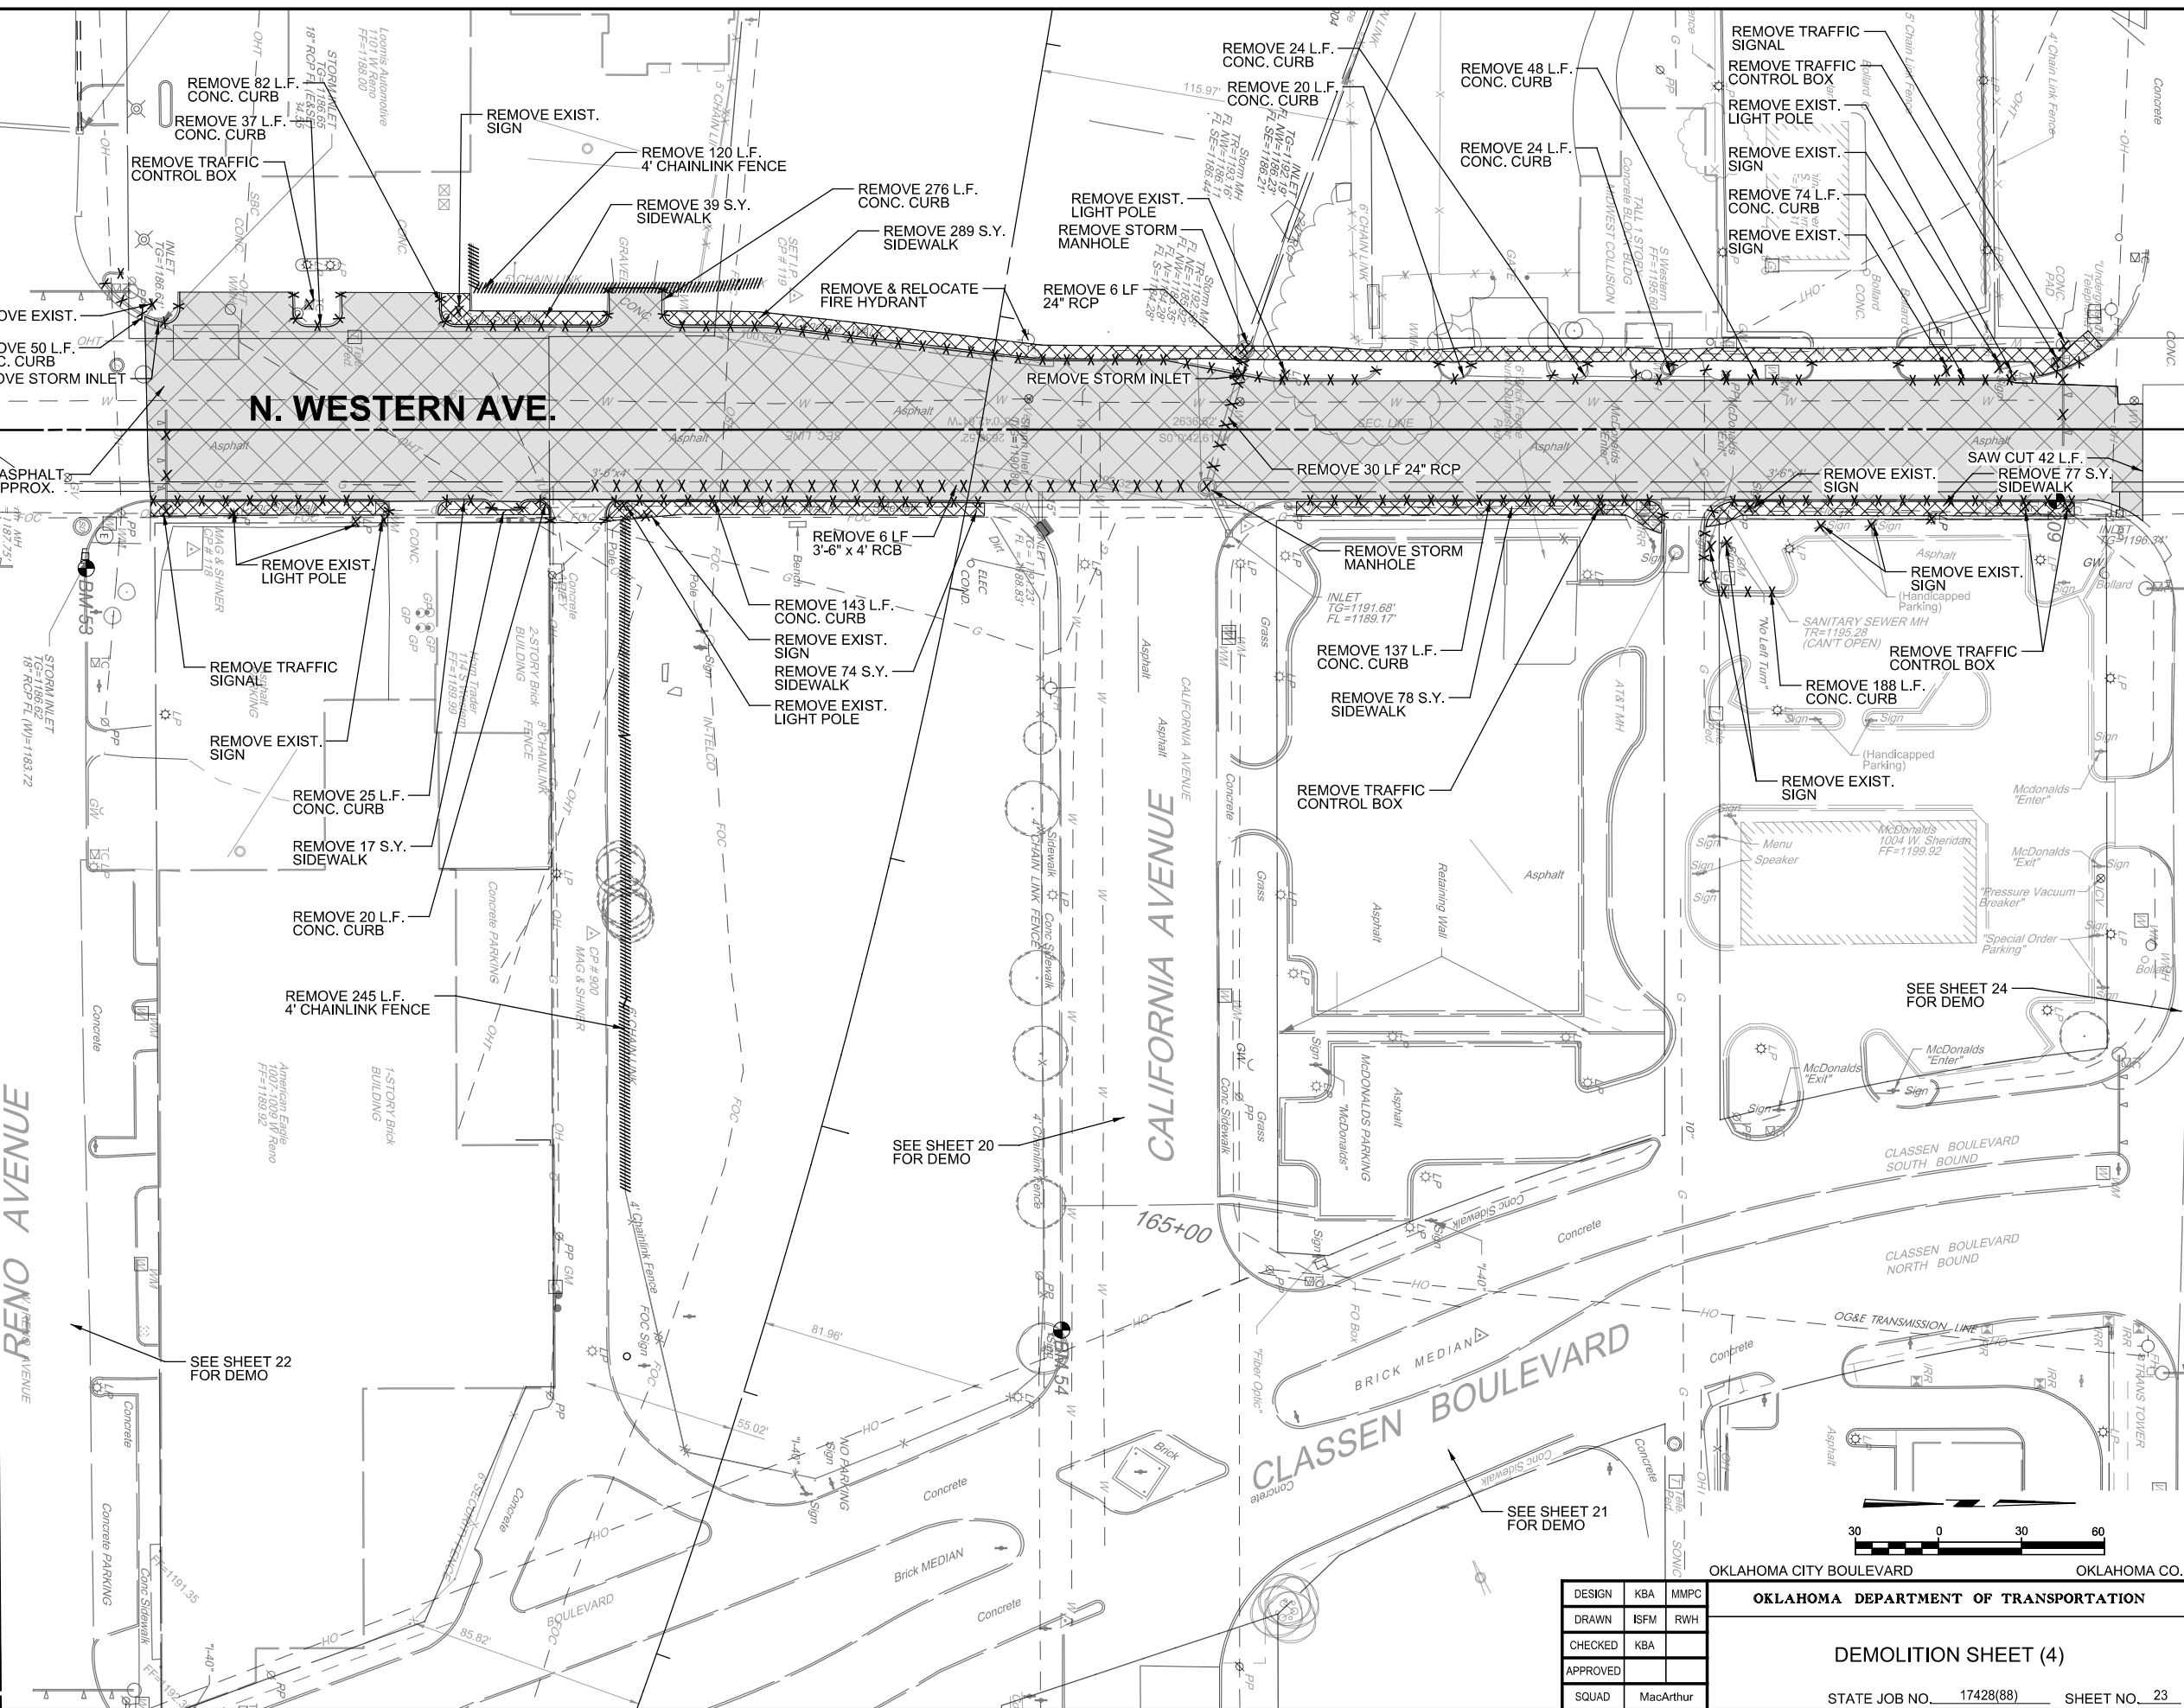

DESIGN	KBA	MMP
DRAWN	ISFM	RWH
CHECKED	KBA	
APPROVED		
SQUAD	MacArthur	

OKLAHOMA DEPARTMENT OF TRANSPORTATION

DEMOLITION SHEET (4)

STATE JOB NO. 17428(88) SHEET NO. 23

PRINT DATE: 8/11/2017 15:11:02:45:05:Drawings\Roadway\1024-05-Demo04.dgn