

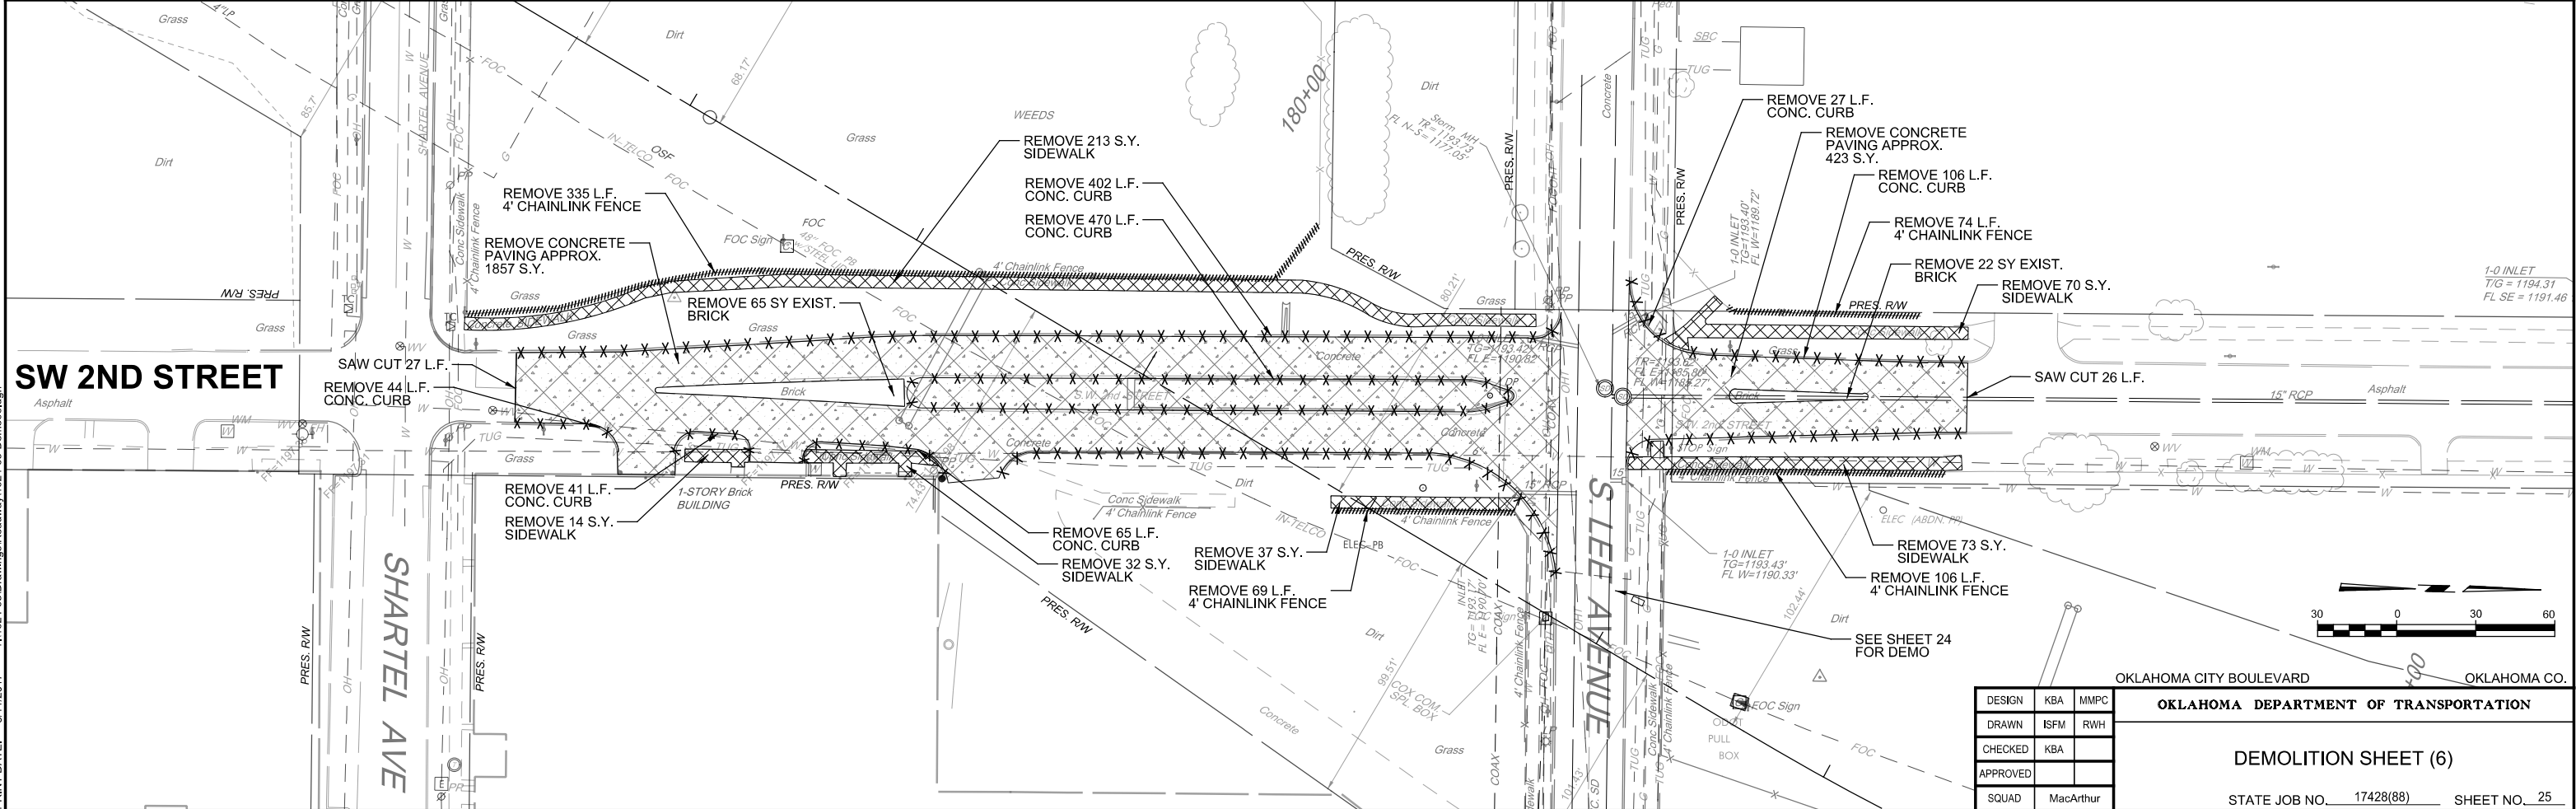


LEGEND	
X X X X X X X	CURB REMOVAL
▨	SIDEWALK REMOVAL
▩	ASPHALT REMOVAL
▧	CONC. REMOVAL
▩	FENCE & GUARDRAIL REMOVAL
XXXXX XXXXX	EXISTING STORM REMOVAL
X X X X X X X	EXISTING TRAFFIC SIGNAL REMOVAL
✕	EXISTING SIGN REMOVAL
✕	EXISTING TREE REMOVAL
✕	EXISTING LIGHT POLE REMOVAL
✕	EXISTING POWER POLE REMOVAL
✕	EXISTING TRAFFIC CONTROL BOX
✕	EXISTING BOLLARD REMOVAL

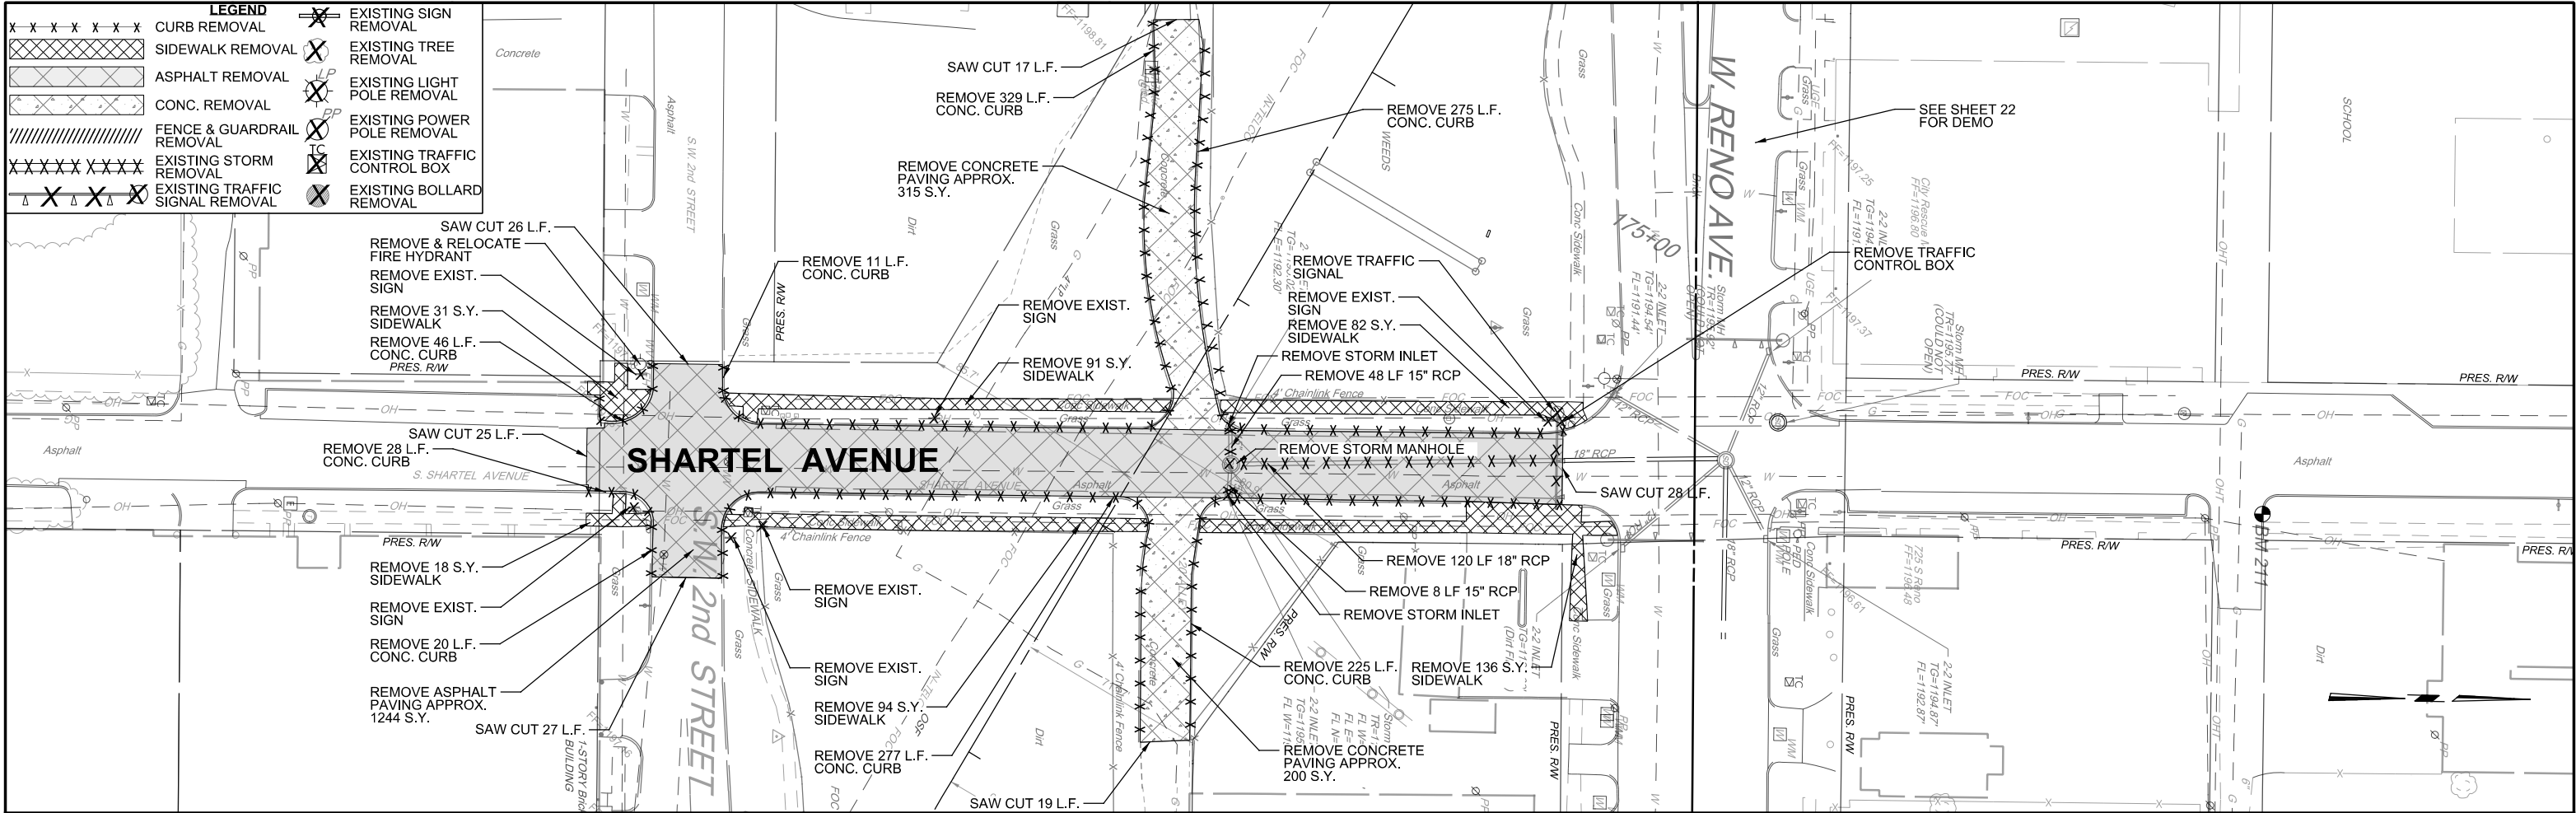

PRINT DATE: 8/11/2017 T:\1024-05\Drawings\Roadway\1024-05-Demo06.dgn

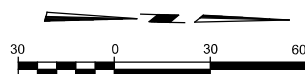

DESIGN	KBA	MMPC
DRAWN	ISFM	RWH
CHECKED	KBA	
APPROVED		
SQUAD	MacArthur	

OKLAHOMA CITY BOULEVARD OKLAHOMA CO.  
**OKLAHOMA DEPARTMENT OF TRANSPORTATION**  
 DEMOLITION SHEET (6)  
 STATE JOB NO. 17428(88) SHEET NO. 25