


PRINT DATE: 9/11/2017 T:\1024\05\Drawings\Roadway\1024-05-Bldg Intersection Dtl 5.dgn

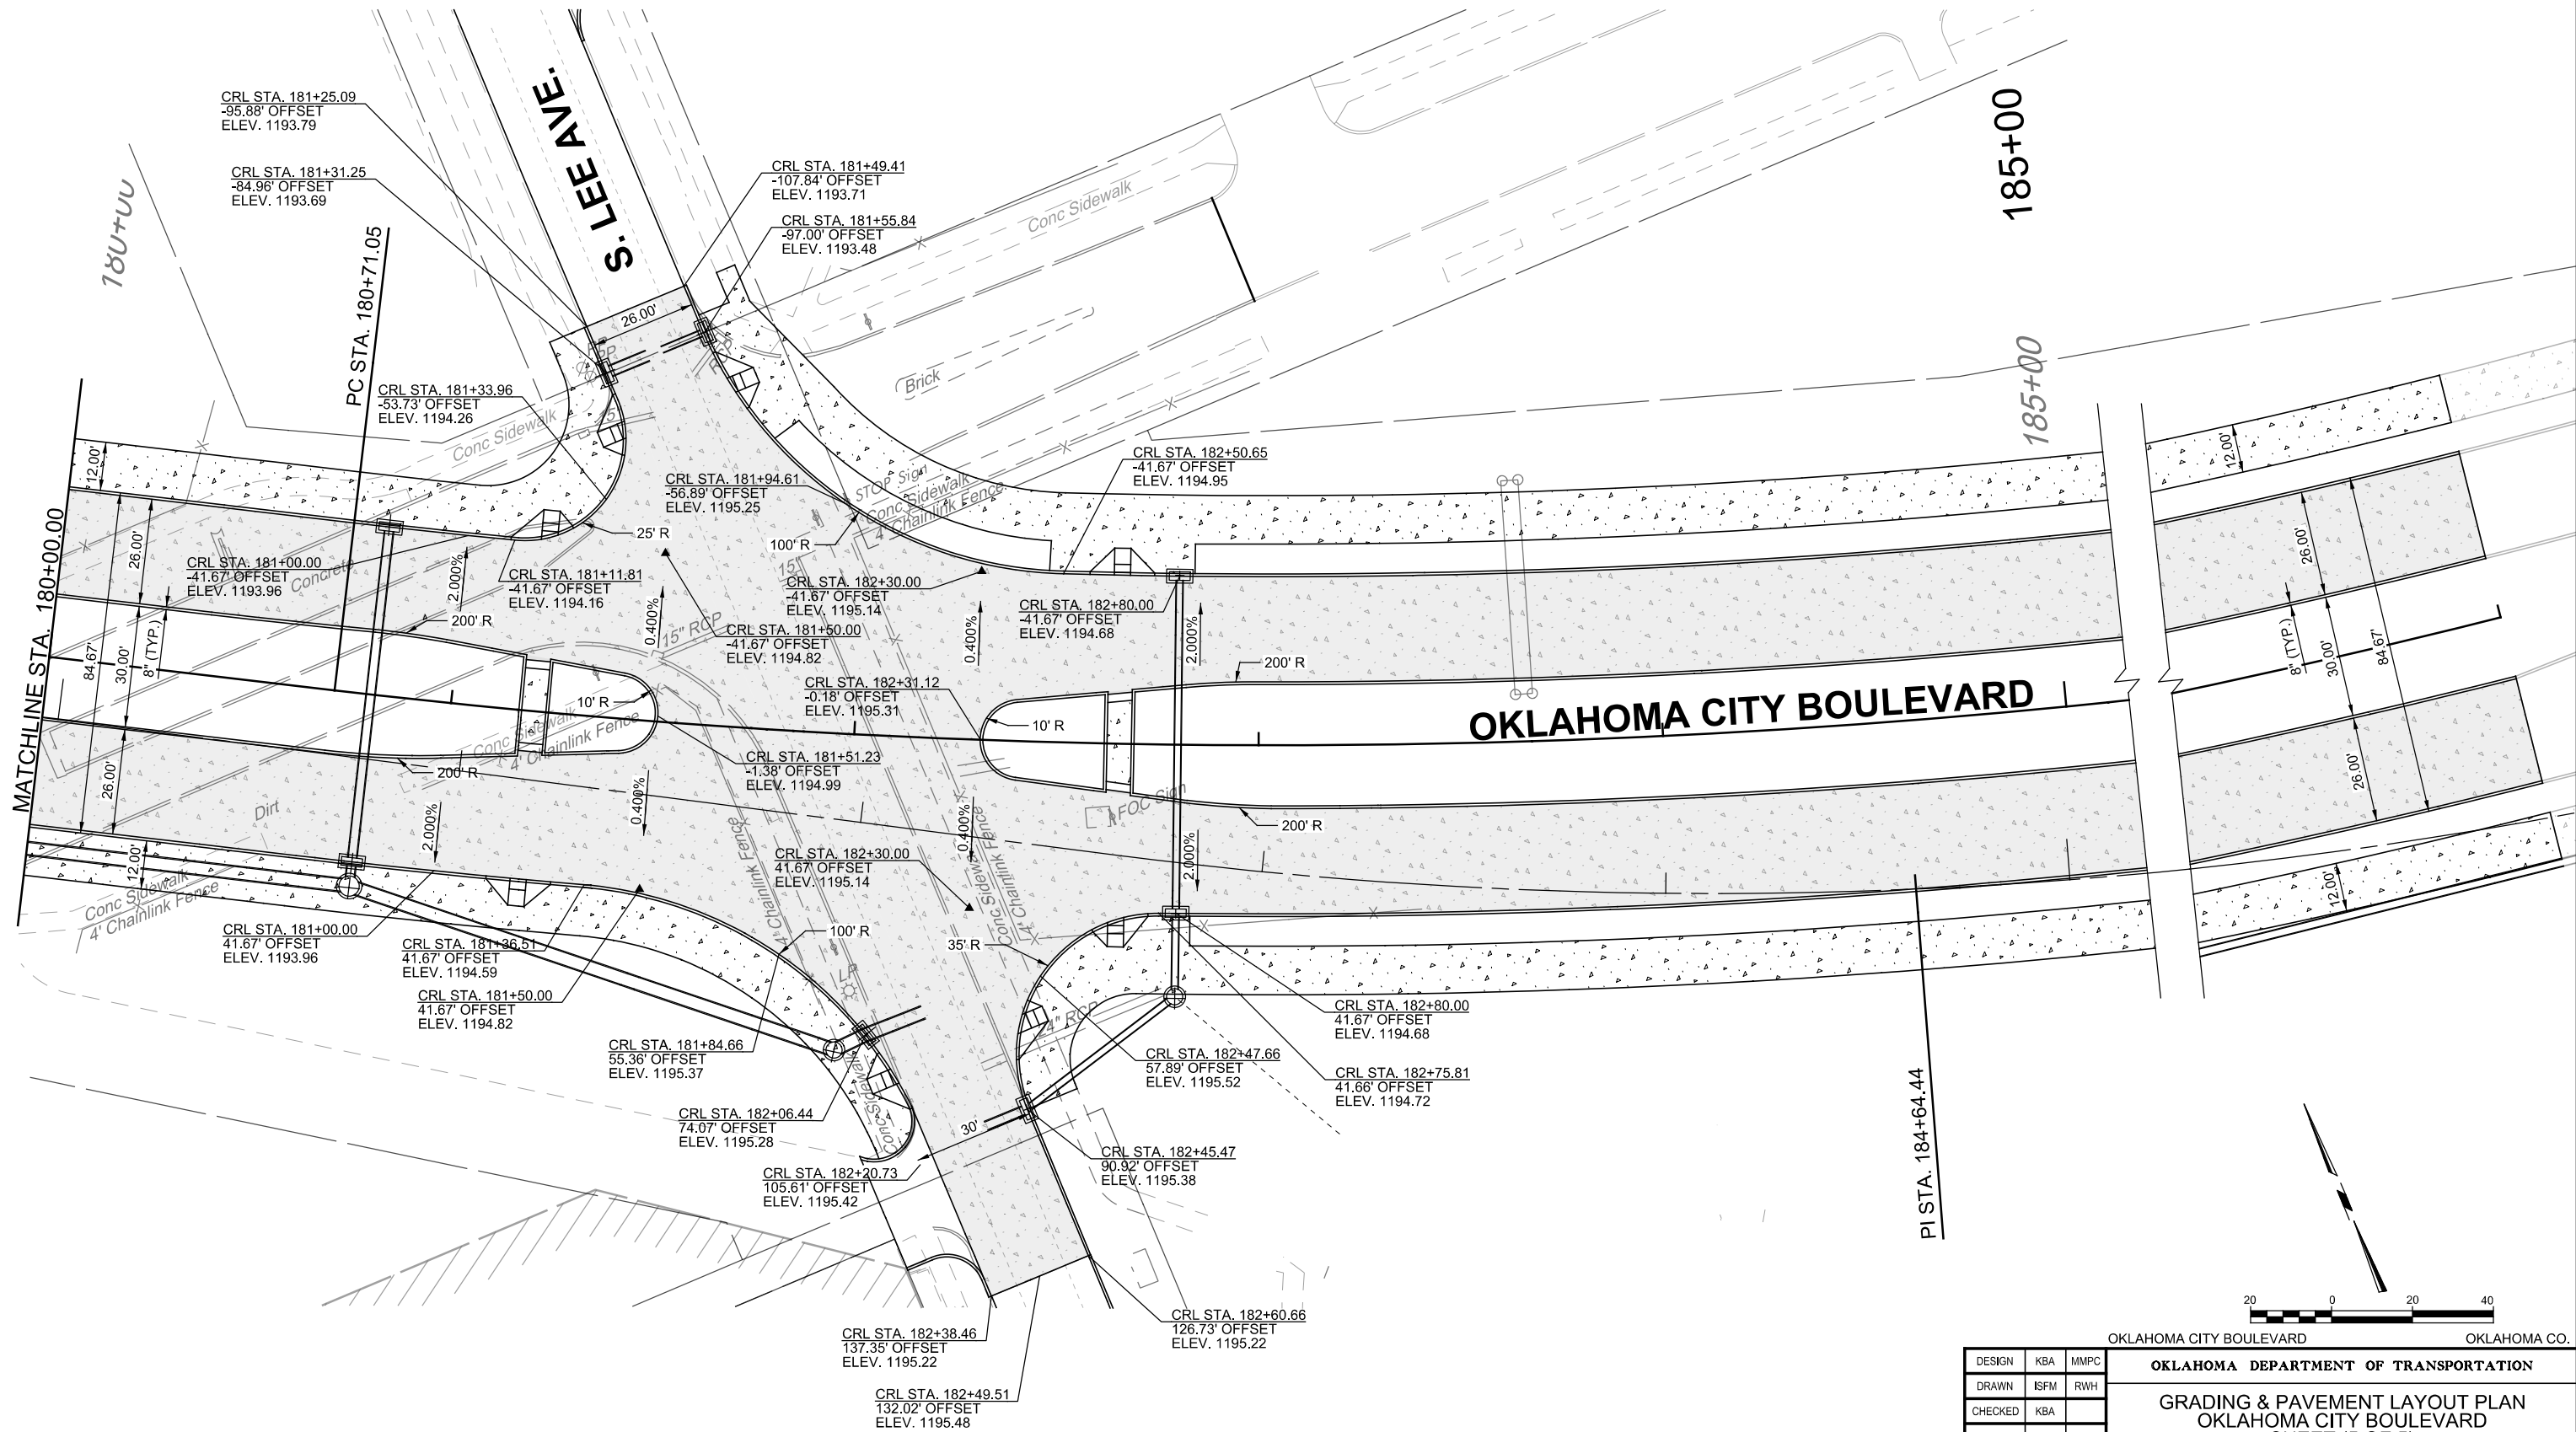

DESIGN	KBA	MMPC
DRAWN	ISFM	RWH
CHECKED	KBA	
APPROVED		
SQUAD	MacArthur	

OKLAHOMA CITY BOULEVARD OKLAHOMA CO.

**OKLAHOMA DEPARTMENT OF TRANSPORTATION**

**GRADING & PAVEMENT LAYOUT PLAN**  
**OKLAHOMA CITY BOULEVARD**  
**SHEET (5 OF 5)**

STATE JOB NO. 17428(88) SHEET NO. 37