


PRINT DATE: 9/11/2017 T:\1024\05\Drawings\Roadway\1024-05-Reno Intersection DI 2.dgn

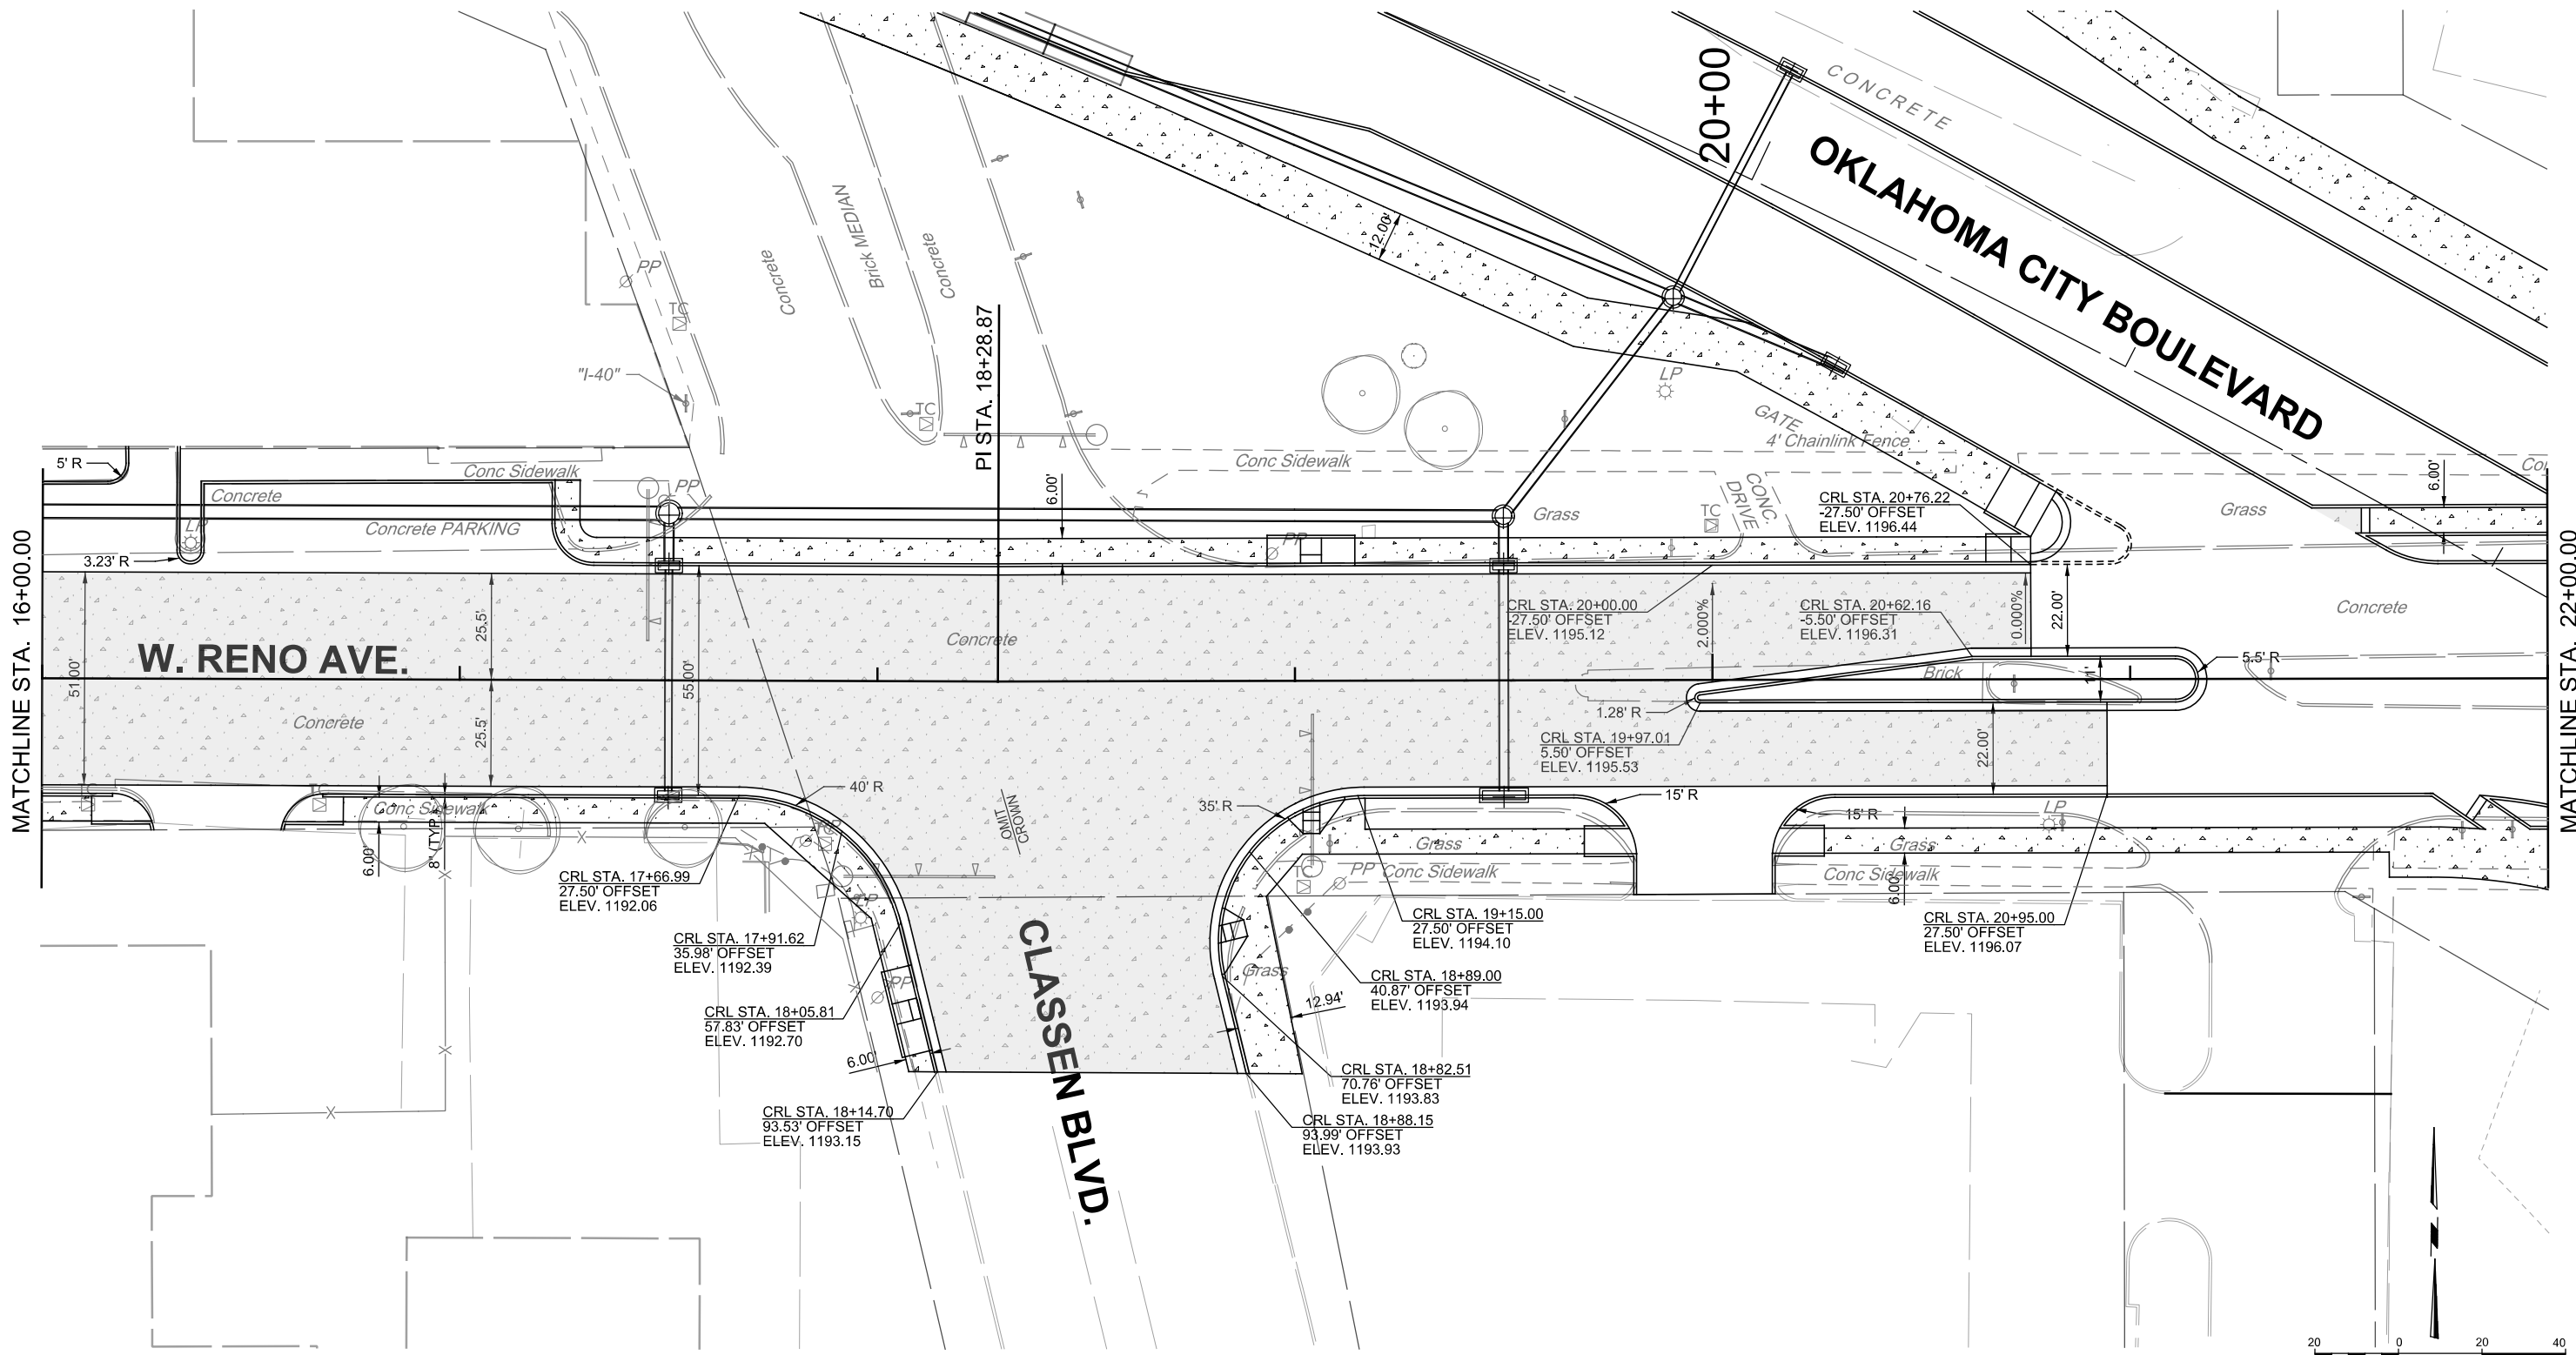

DESIGN	KBA	MMPC	OKLAHOMA DEPARTMENT OF TRANSPORTATION GRADING & PAVEMENT LAYOUT PLAN RENO AVENUE SHEET (2 OF 3) STATE JOB NO. 17428(88) SHEET NO. 39
DRAWN	ISFM	RWH	
CHECKED	KBA		
APPROVED			
SQUAD	MacArthur		