


PRINT DATE: 9/11/2017 T:\1024\05\Drawings\Roadway\1024-05-Reno Intersection DI 3.dgn

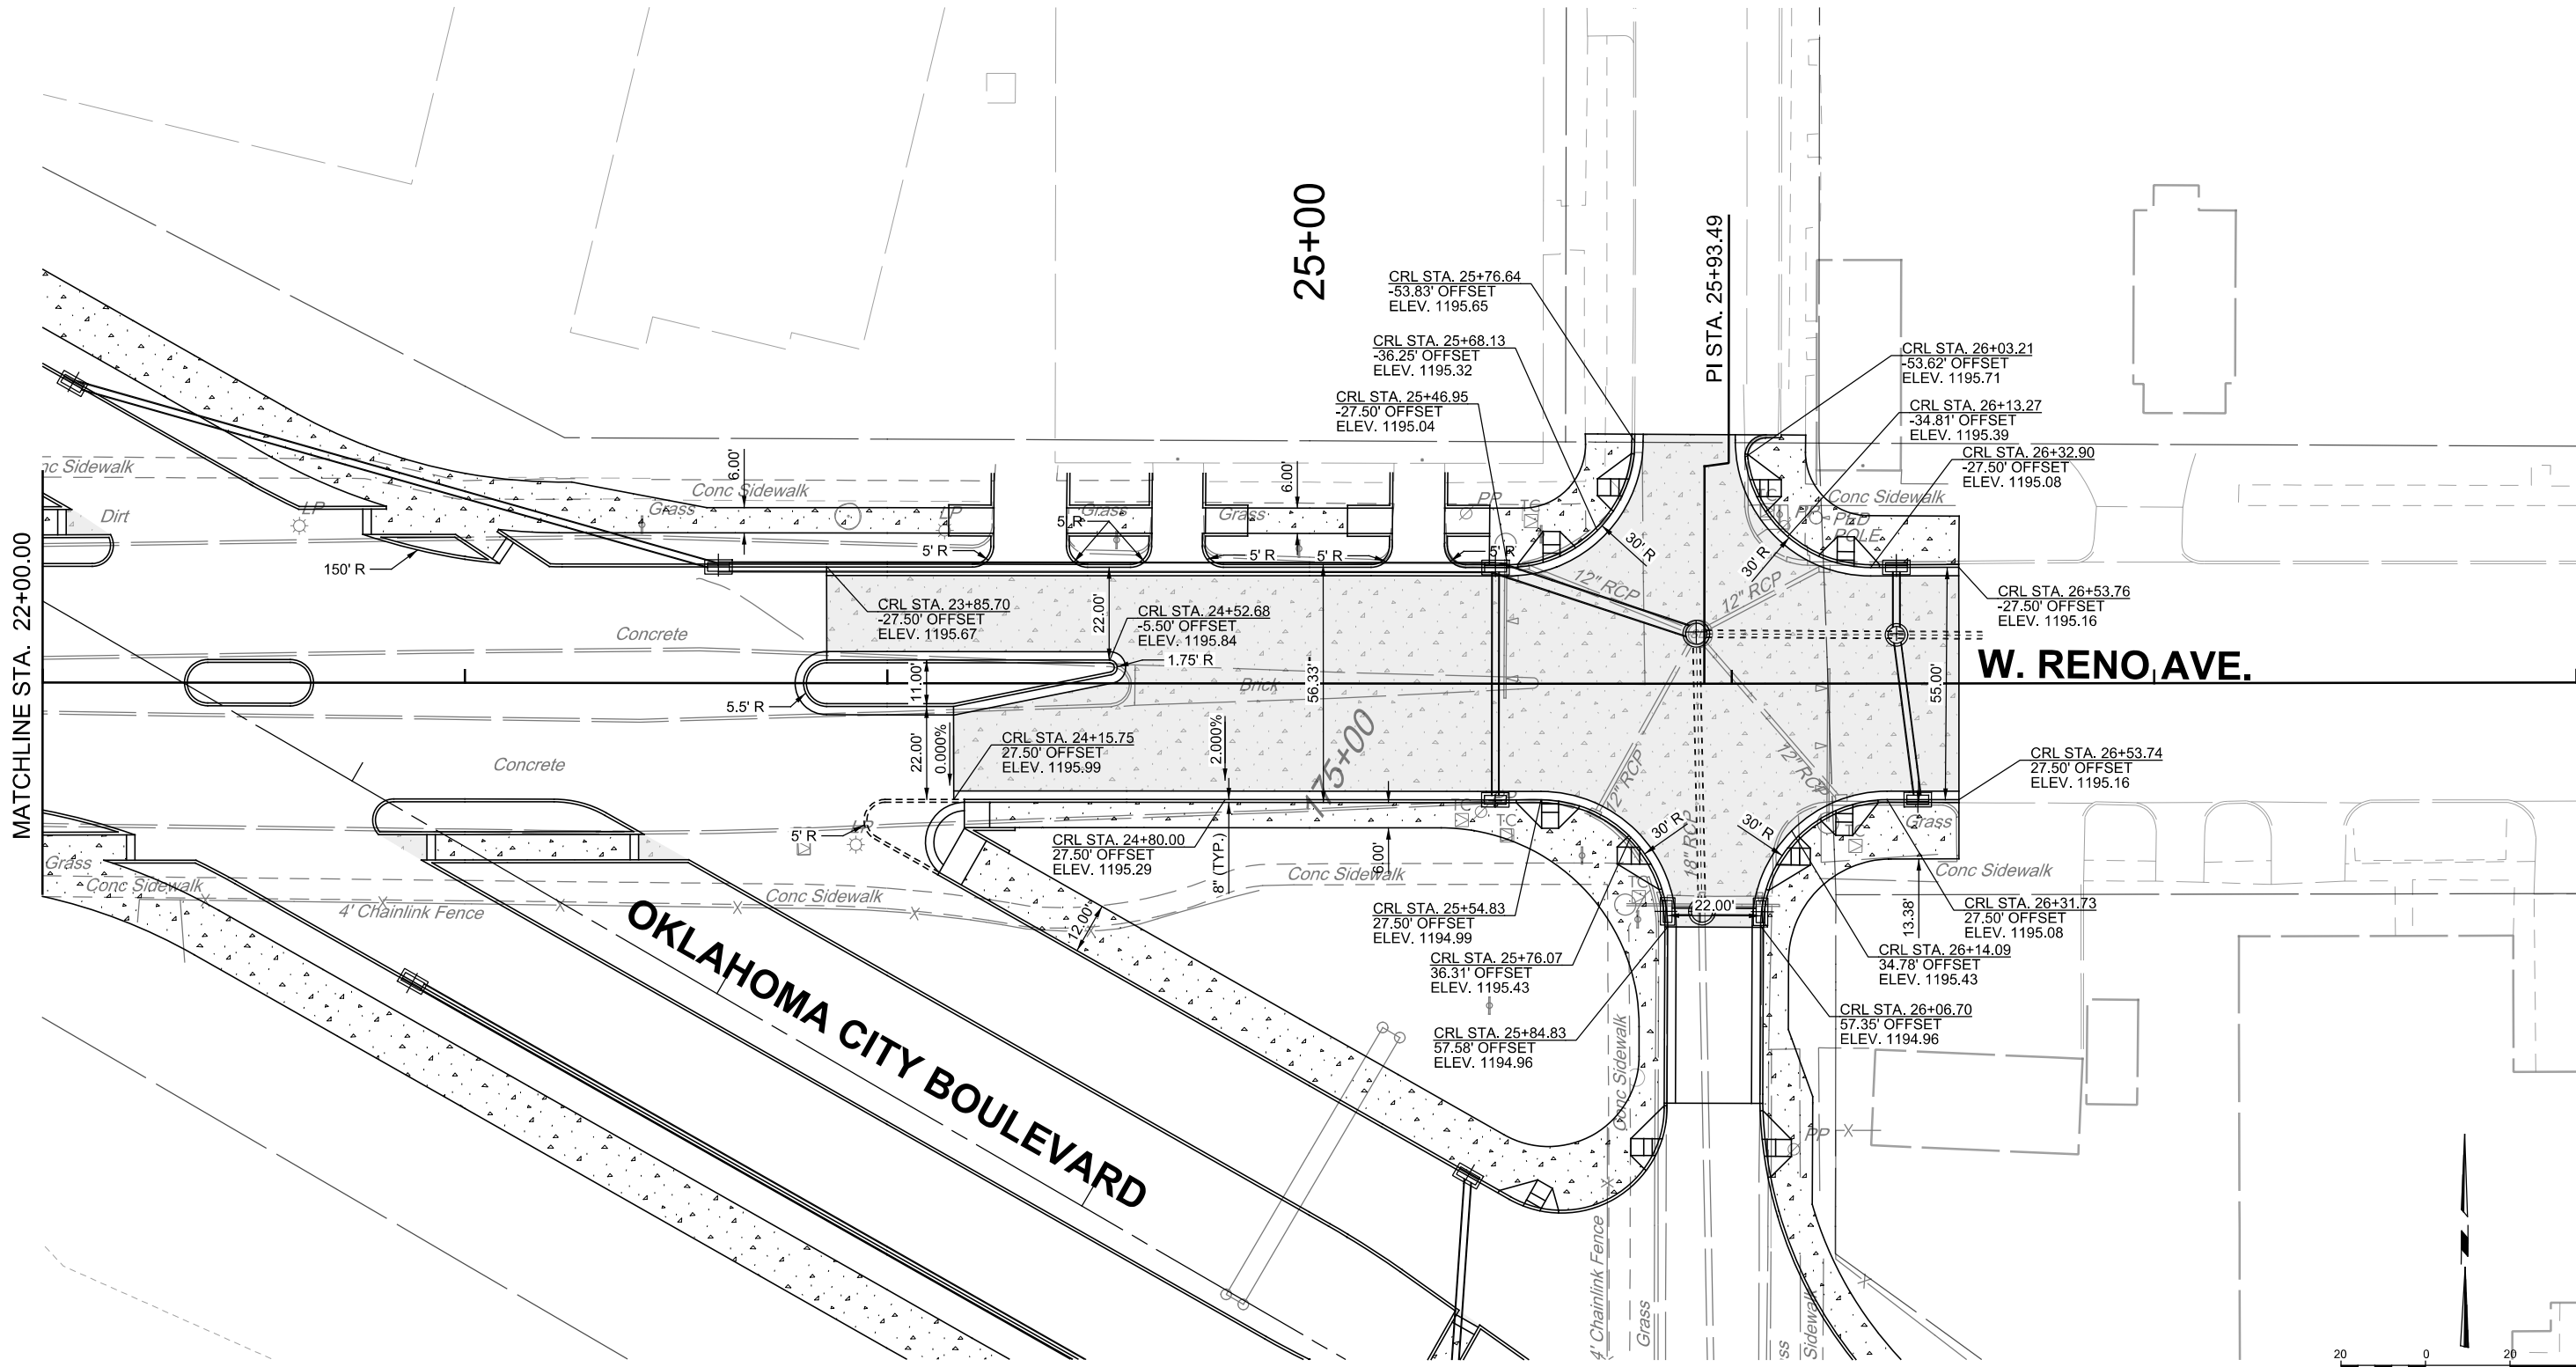

MATCHLINE STA. 22+00.00

25+00

25+00

W. RENO AVE.

OKLAHOMA CITY BOULEVARD

OKLAHOMA CITY BOULEVARD OKLAHOMA CO.

DESIGN	KBA	MMPC
DRAWN	ISFM	RWH
CHECKED	KBA	
APPROVED		
SQUAD	MacArthur	

OKLAHOMA DEPARTMENT OF TRANSPORTATION
 GRADING & PAVEMENT LAYOUT PLAN
 RENO AVENUE
 SHEET (3 OF 3)
 STATE JOB NO. 17428(88) SHEET NO. 40

