


PRINT DATE: 9/11/2017 T:\1024\05\Drawings\Roadway\1024-05-Western Intersection.DWG

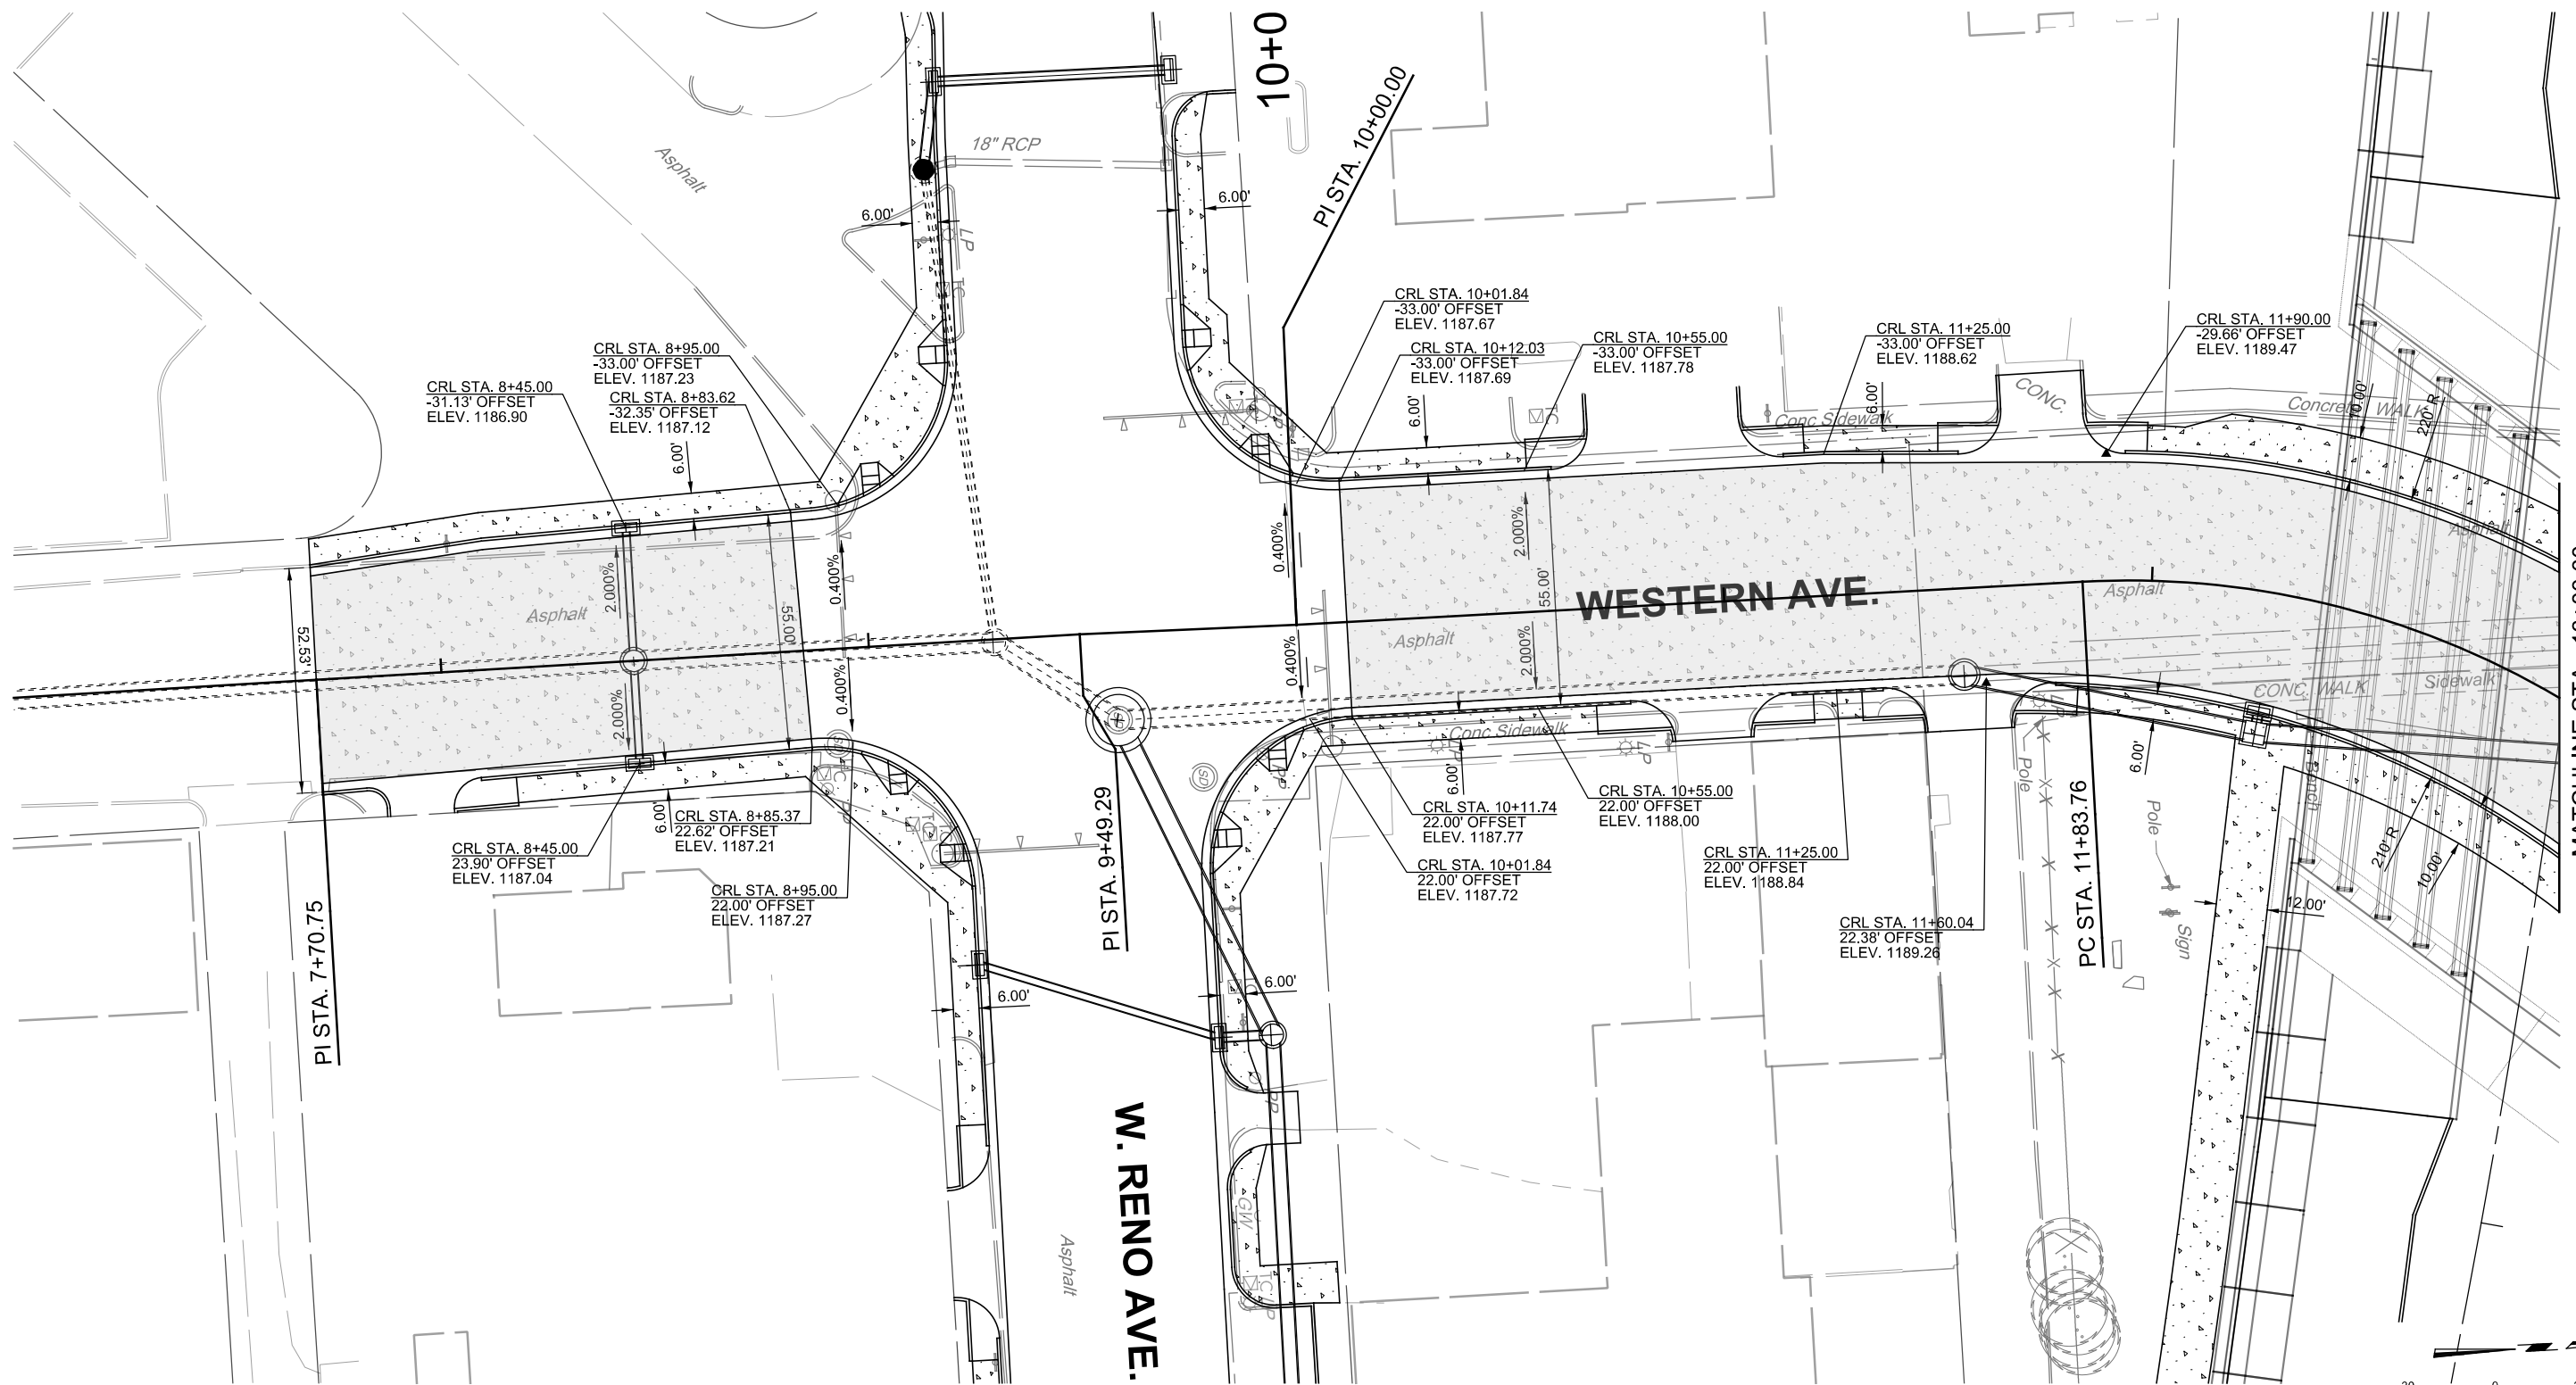

OKLAHOMA CITY BOULEVARD OKLAHOMA CO.

DESIGN	KBA	MMPC
DRAWN	ISFM	RWH
CHECKED	MM	
APPROVED		
SQUAD	MacArthur	

OKLAHOMA DEPARTMENT OF TRANSPORTATION

GRADING & PAVEMENT LAYOUT PLAN
WESTERN / CLASSEN BOULEVARD
SHEET (1 OF 2)

STATE JOB NO. 17428(89) SHEET NO. 41