
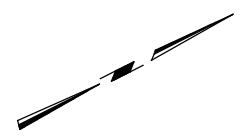


PRINT DATE: 9/11/2017 T:\1024\05\Drawings\Roadway\1024-05-Western Intersection.DWG

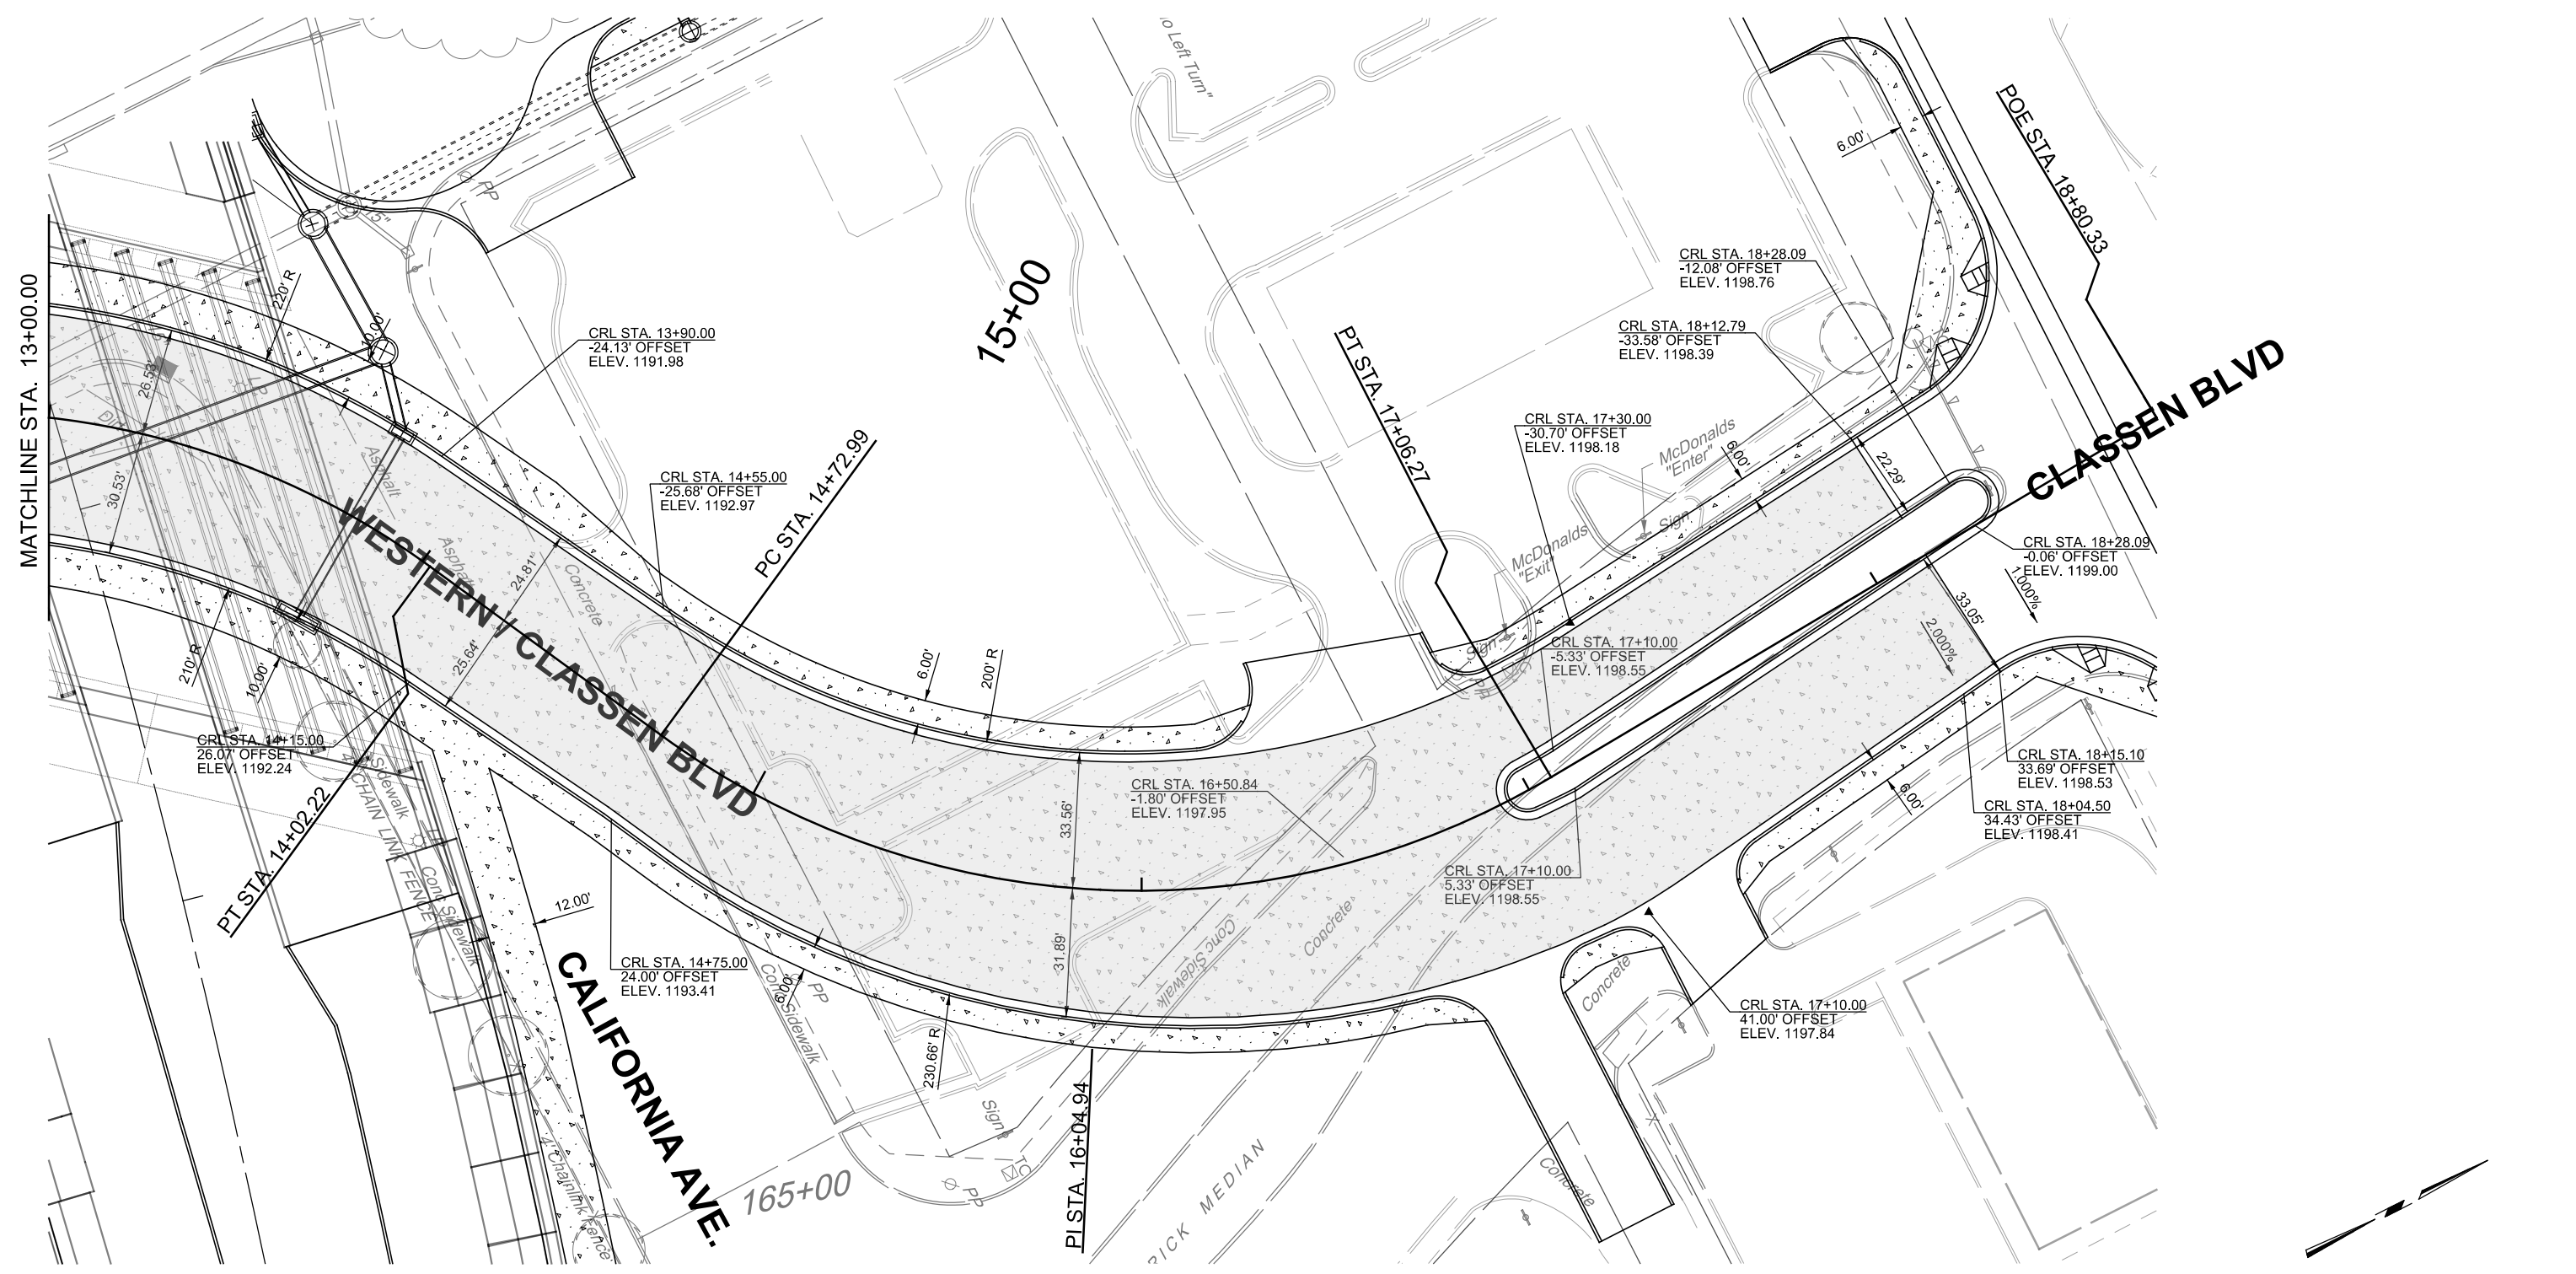

OKLAHOMA CITY BOULEVARD			OKLAHOMA CO.		
DESIGN	KBA	MMPC	OKLAHOMA DEPARTMENT OF TRANSPORTATION GRADING & PAVEMENT LAYOUT PLAN WESTERN / CLASSEN BOULEVARD SHEET (2 OF 2) STATE JOB NO. 17428(89) SHEET NO. 42		
DRAWN	ISFM	RWH			
CHECKED	MM				
APPROVED					
SQUAD	MacArthur				