


PRINT DATE: 9/11/2017 T:\1024\05\Drawings\Roadway\1024-05-Sheridan Intersection D11.dgn

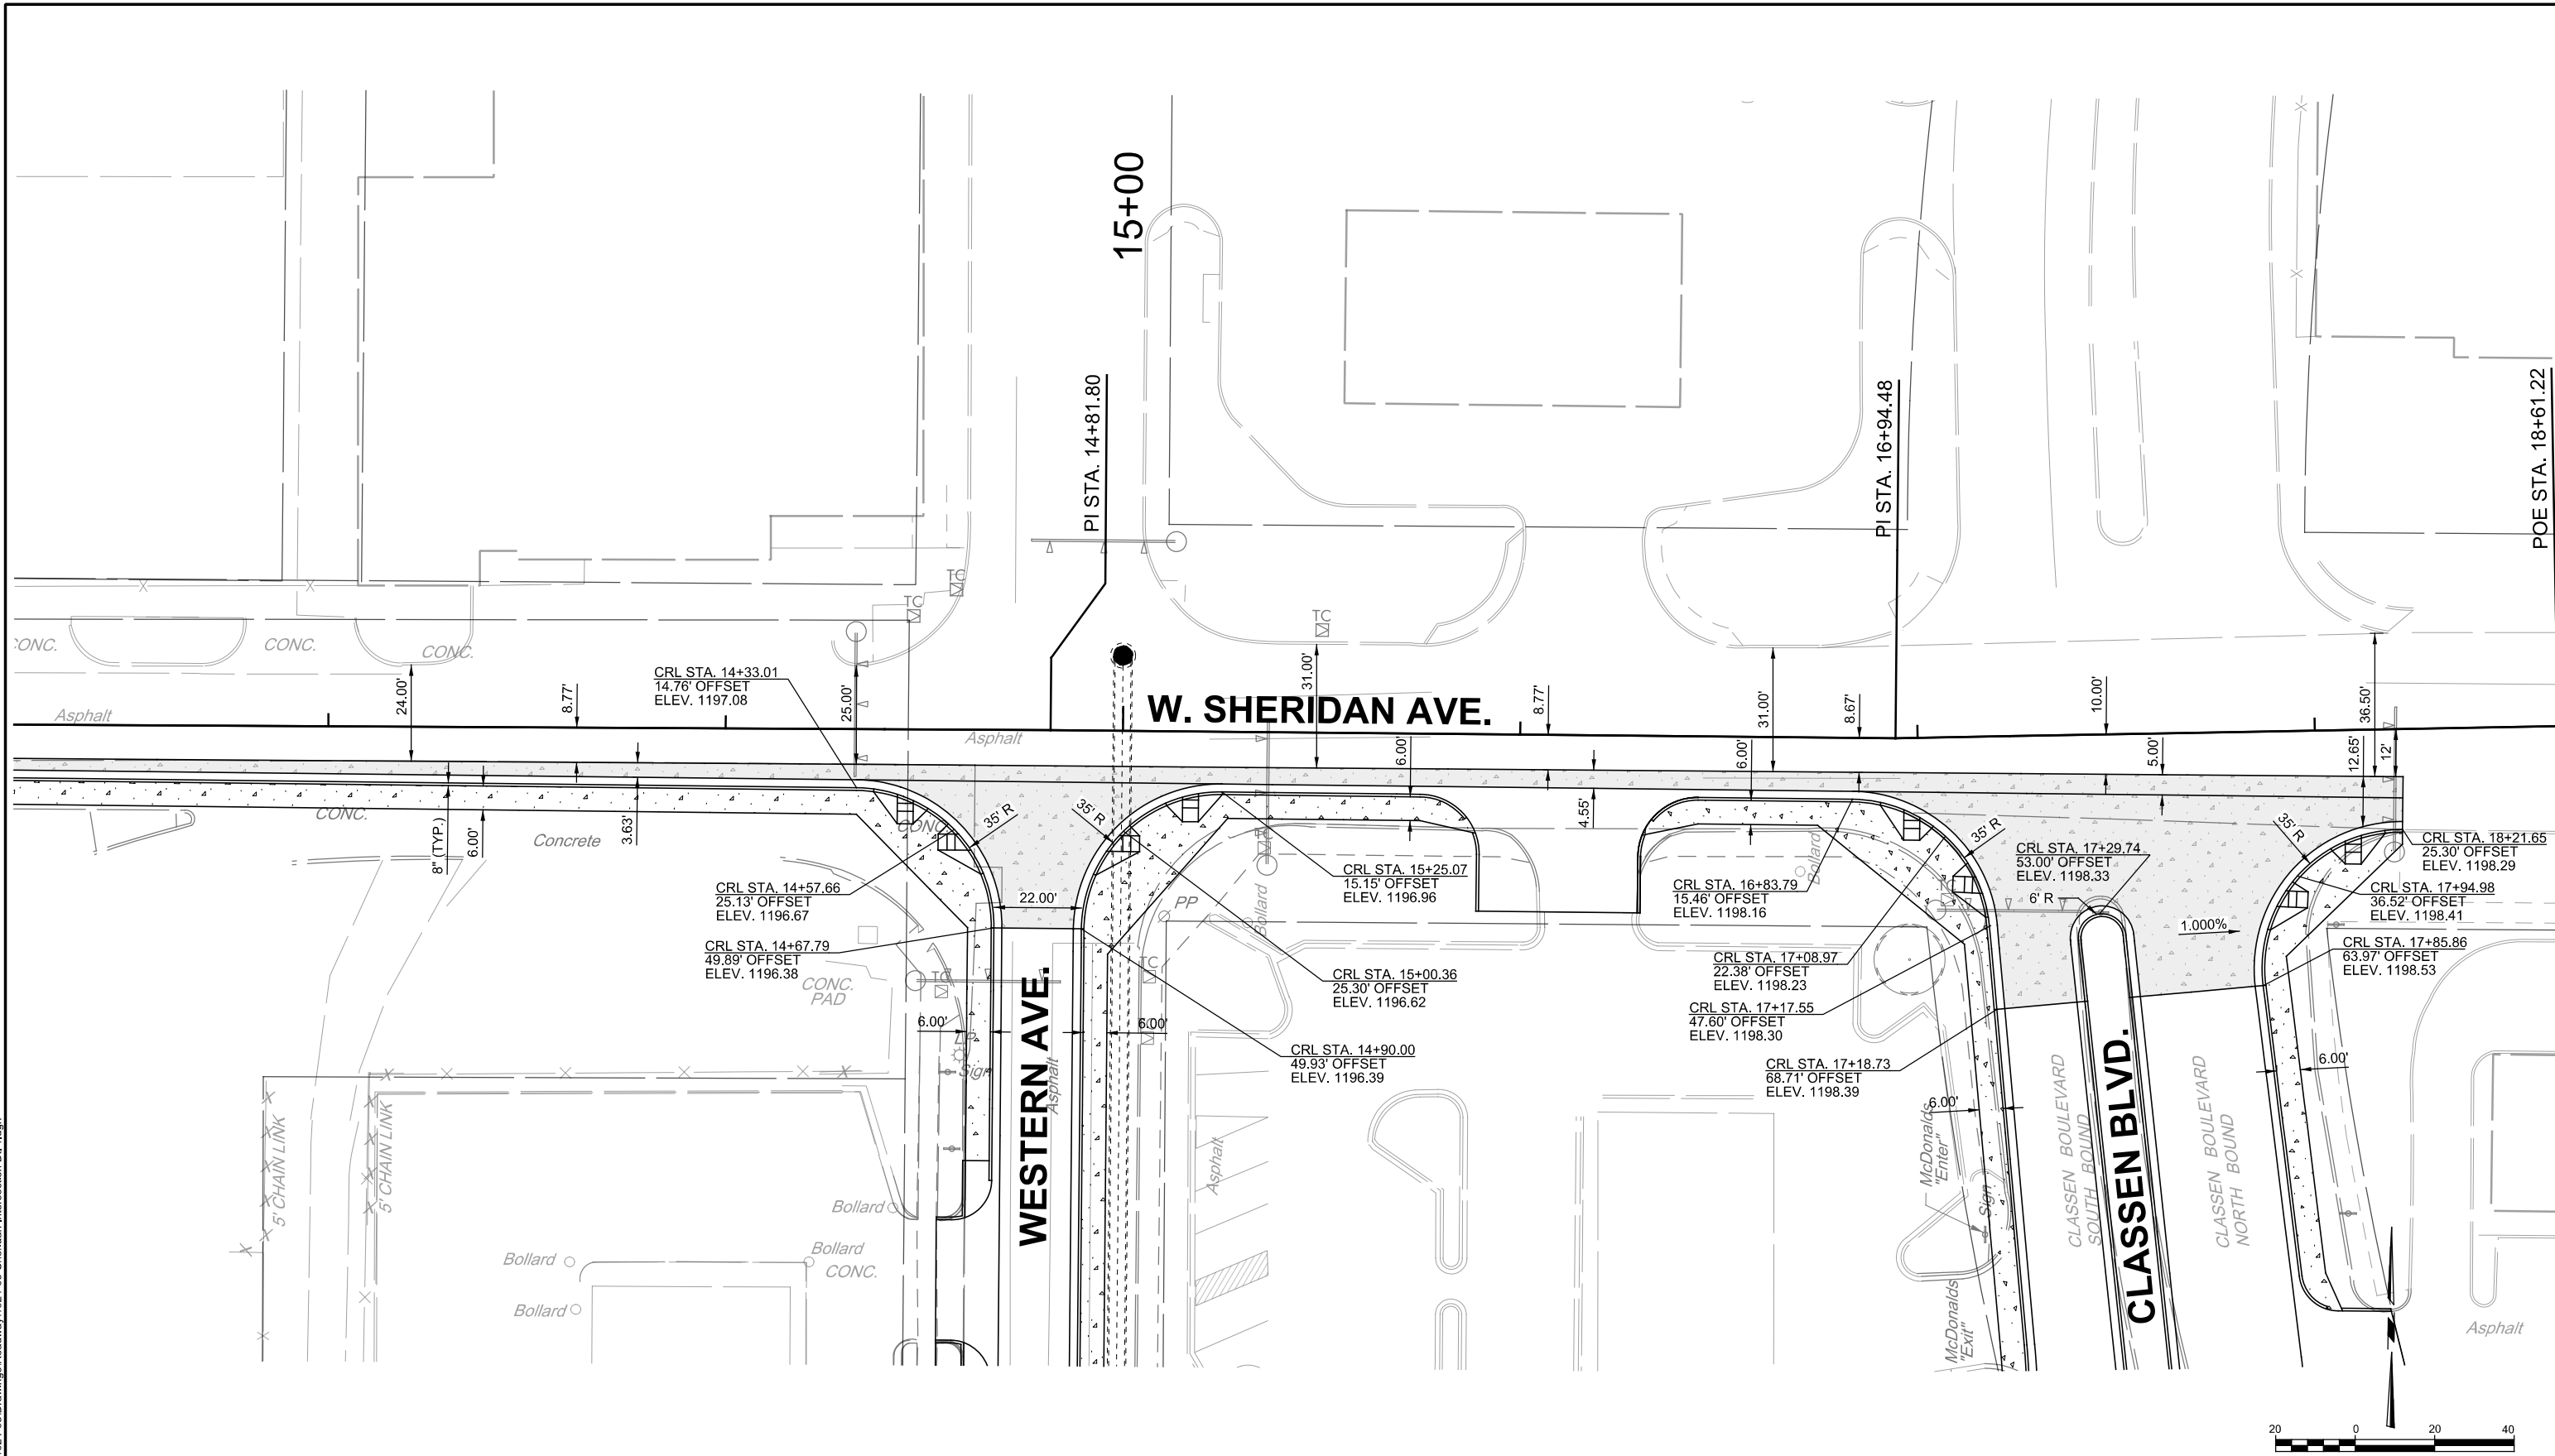

DESIGN		KBA	MMP
DRAWN		ISFM	RWH
CHECKED		KBA	
APPROVED			
SQUAD		MacArthur	

OKLAHOMA CITY BOULEVARD
 OKLAHOMA CO.
OKLAHOMA DEPARTMENT OF TRANSPORTATION
GRADING & PAVEMENT LAYOUT PLAN
SHERIDAN AVENUE
 STATE JOB NO. 17428(88) SHEET NO. 43