
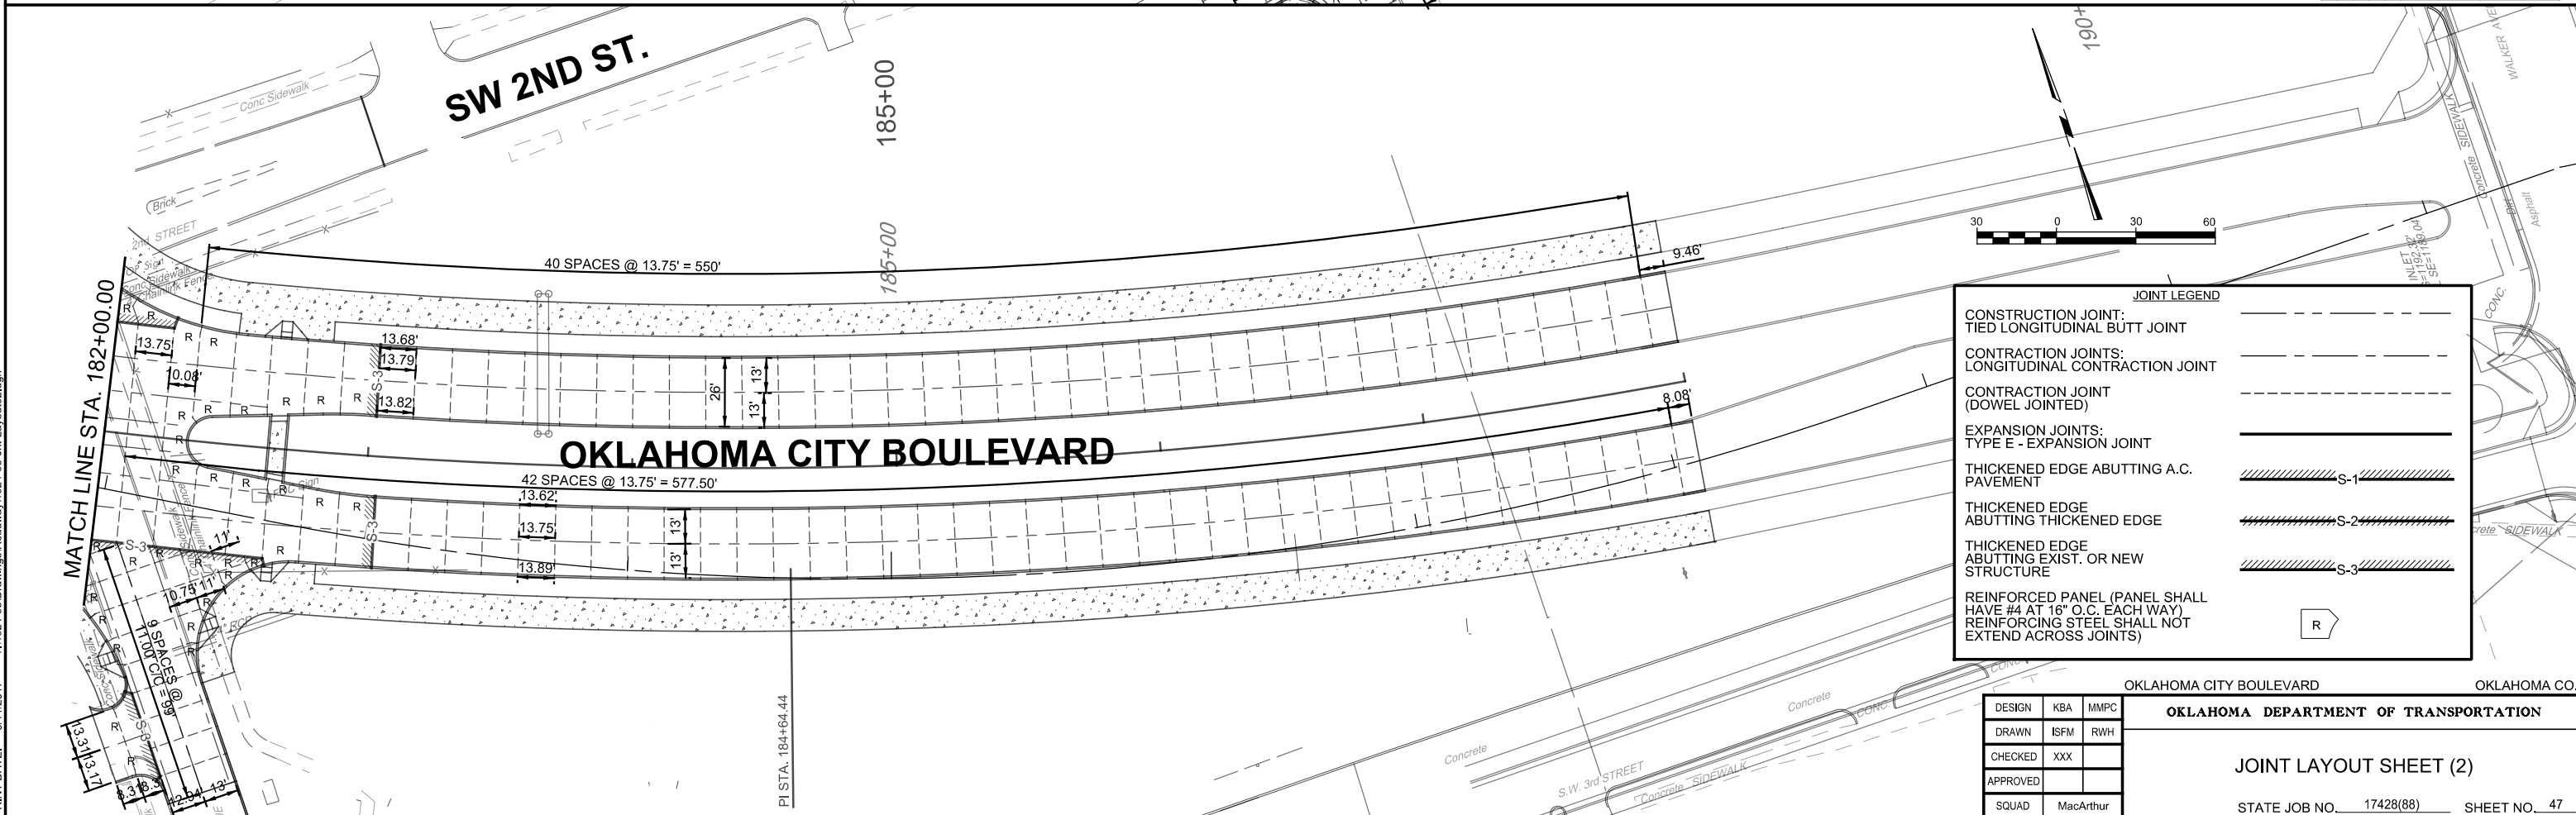


PRINT DATE: 9/11/2017 T:\1024\05\Drawings\Roadway\1024-05-jnl-layout02.dgn

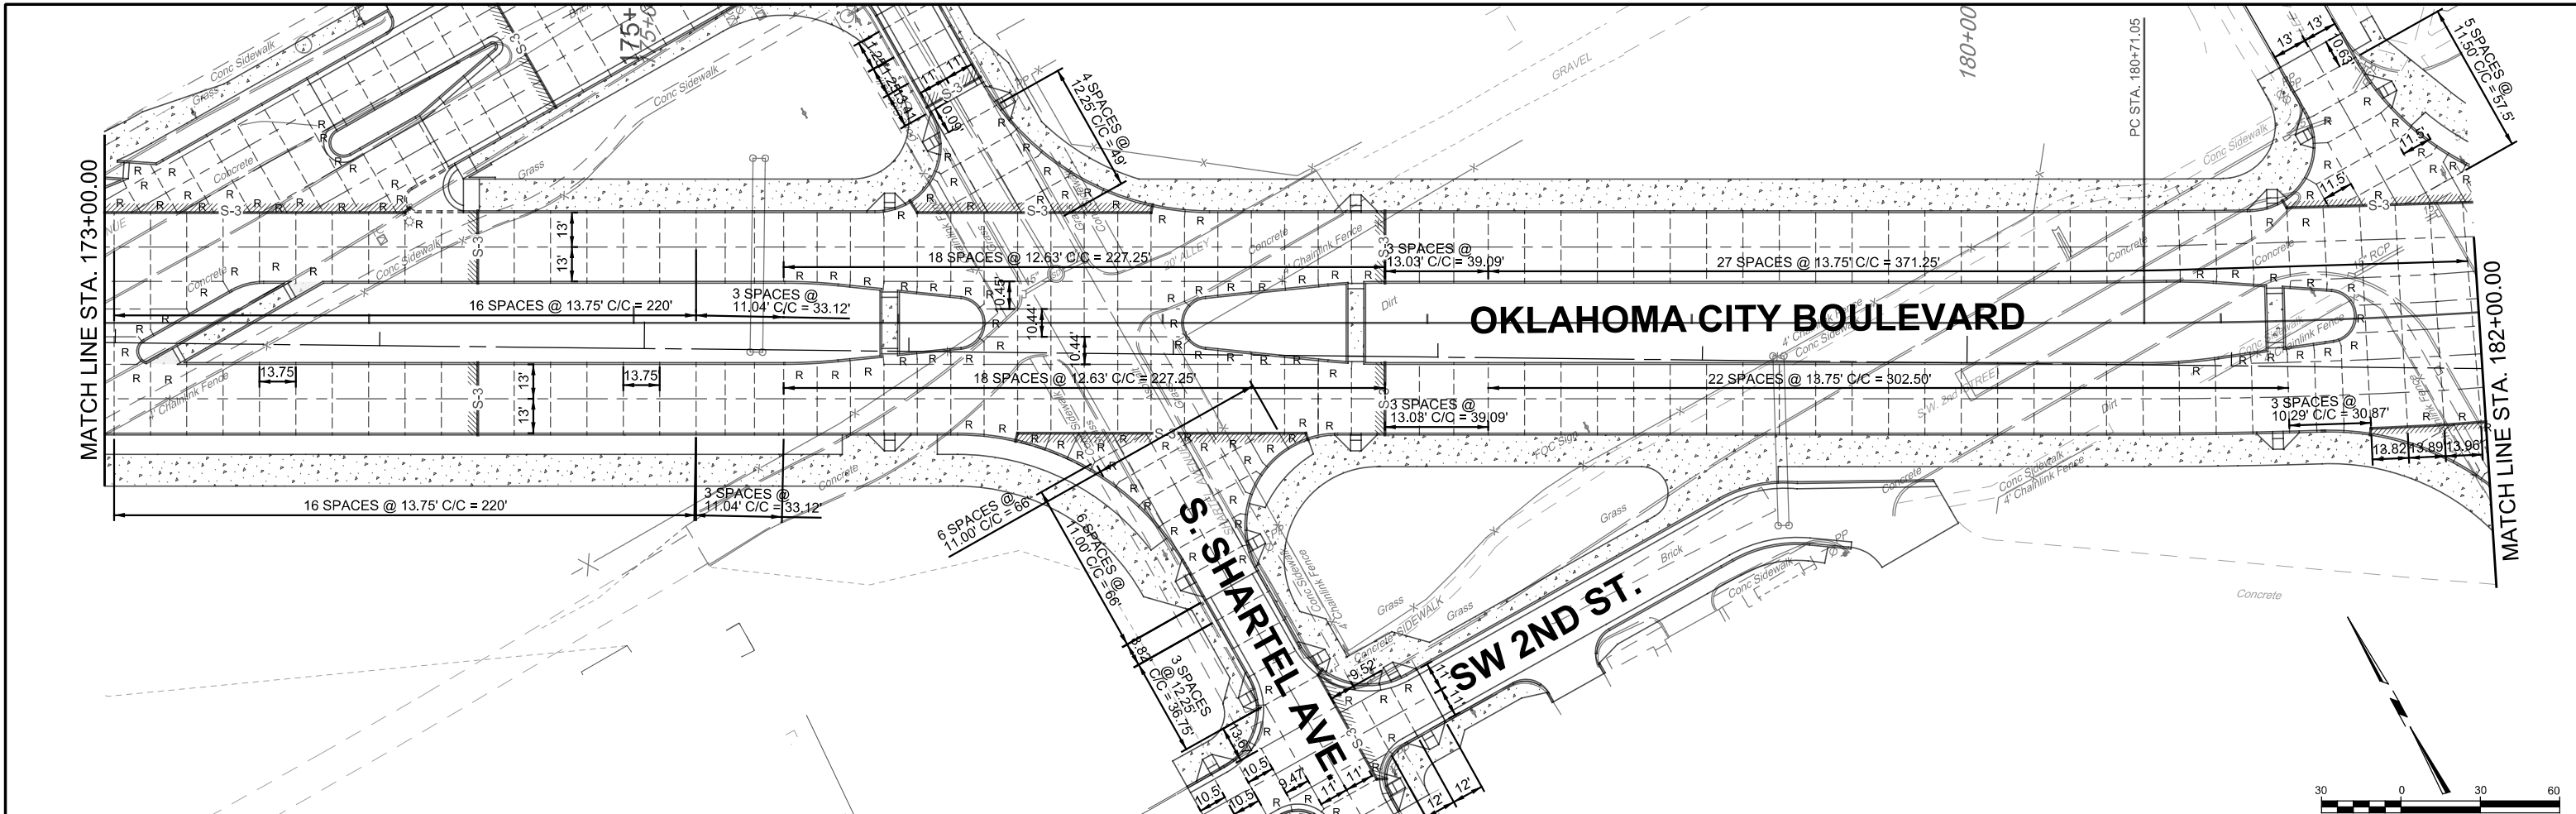

JOINT LEGEND

CONSTRUCTION JOINT: TIED LONGITUDINAL BUTT JOINT	
CONTRACTION JOINTS: LONGITUDINAL CONTRACTION JOINT	
CONTRACTION JOINT (DOWEL JOINTED)	
EXPANSION JOINTS: TYPE E - EXPANSION JOINT	
THICKENED EDGE ABUTTING A.C. PAVEMENT	
THICKENED EDGE ABUTTING THICKENED EDGE	
THICKENED EDGE ABUTTING EXIST. OR NEW STRUCTURE	
REINFORCED PANEL (PANEL SHALL HAVE #4 AT 16" O.C. EACH WAY) REINFORCING STEEL SHALL NOT EXTEND ACROSS JOINTS)	

DESIGN	KBA	MMPC
DRAWN	ISFM	RWH
CHECKED	XXX	
APPROVED		
SQUAD	MacArthur	

OKLAHOMA CITY BOULEVARD
OKLAHOMA CO.

OKLAHOMA DEPARTMENT OF TRANSPORTATION

JOINT LAYOUT SHEET (2)

STATE JOB NO. 17428(88) SHEET NO. 47