



DESCRIPTION	REVISIONS	DATE

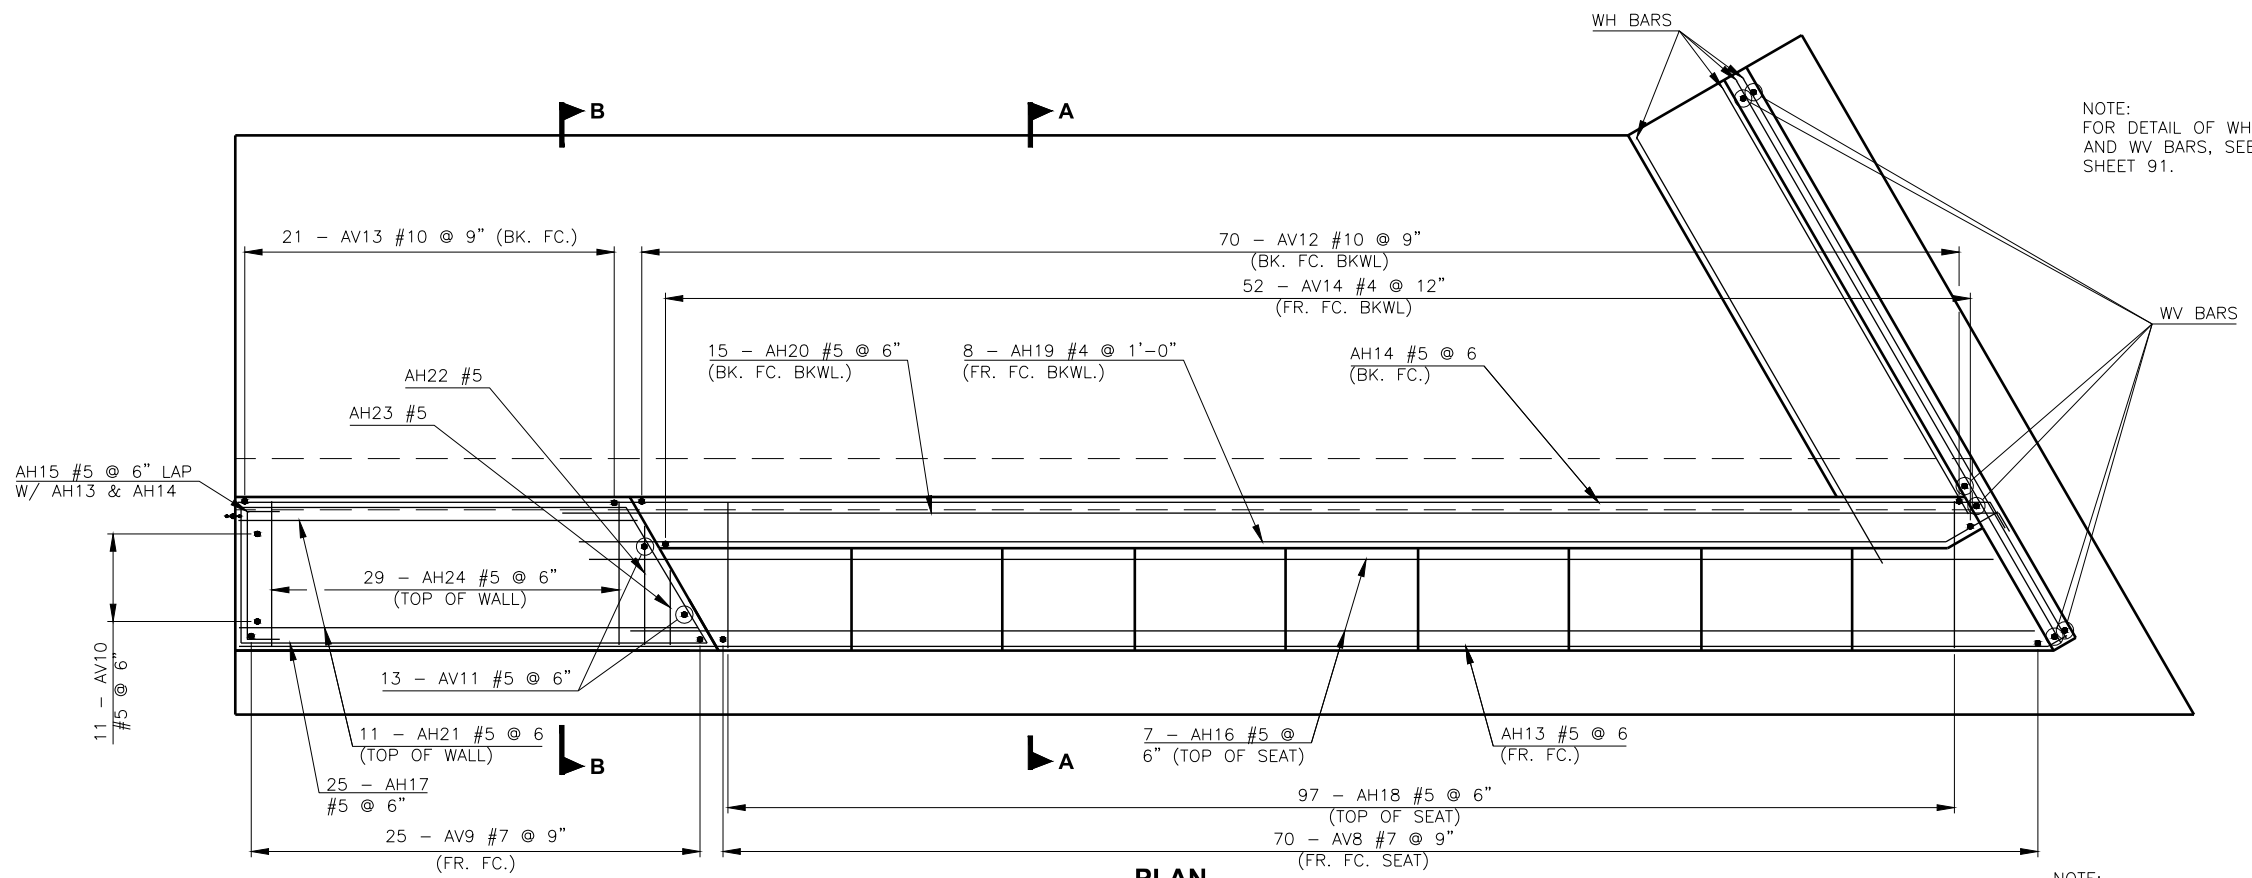

PLAN

NOTE:
FOR DETAIL OF WH
AND WV BARS, SEE
SHEET 91.

NOTE:
FOR SECTIONS A-A AND
B-B, SEE SHEET 90.

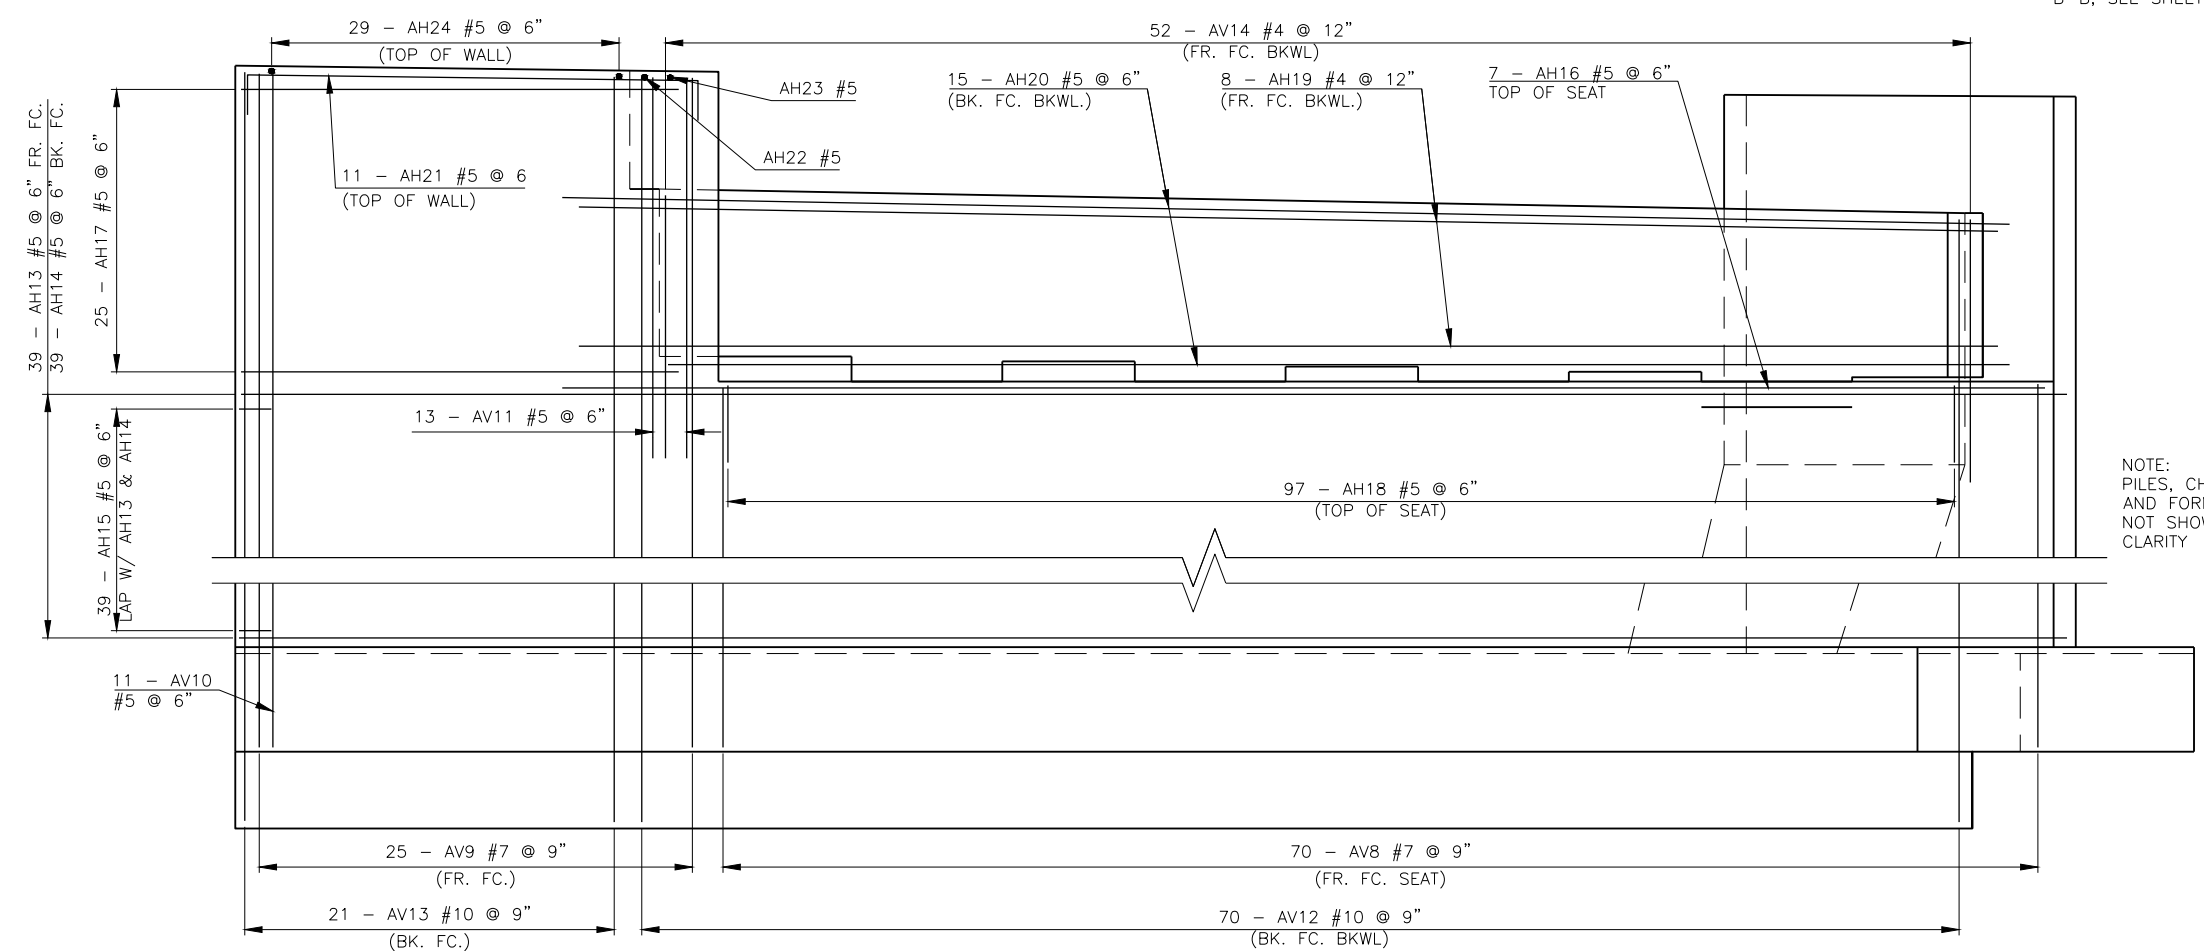

ELEVATION

NOTE:
PILES, CHAMFERS,
AND FORM LINERS
NOT SHOWN FOR
CLARITY

ABUTMENT NO. 2 BAR LIST					
EPOXY COATED REINFORCING					
MARK	SIZE	NO.	FORM	LENGTH	LENGTH VARIATION
① AH13	#5	39	BNT.	74'-3"	
① AH14	#5	39	BNT.	71'-4"	
AH15	#5	39	BNT.	7'-4"	
AH16	#5	7	STR.	55'-0"	
AH17	#5	25	BNT.	50'-6"	
AH18	#5	97	BNT.	7'-4"	
AH19	#4	8	BNT.	55'-6"	
AH20	#5	15	BNT.	57'-0"	
AH21	#5	11	BNT.	18'-2" AVG.	16'-8" TO 19'-8"
AH22	#5	1	BNT.	4'-11"	
AH23	#5	1	BNT.	3'-2"	
AH24	#5	29	BNT.	7'-2"	
AP10	#4	2	BNT.	19'-11"	
AP11	#4	1	BNT.	5'-9"	
AP12	#4	25	BNT.	7'-7"	
AP13	#4	3	BNT.	9'-11" AVG.	9'-5" TO 10'-5"
AP14	#4	4	BNT.	17'-11"	
AP15	#4	3	BNT.	8'-10"	
AP16	#4	1	BNT.	21'-8"	
AP17	#4	1	BNT.	7'-10"	
AP18	#4	1	BNT.	7'-4"	
AP19	#4	1	BNT.	5'-10"	
AP20	#4	3	BNT.	10'-4" AVG.	9'-8" TO 11'-0"
AV8	#7	70	BNT.	23'-10"	
AV9	#7	25	BNT.	35'-11"	
AV10	#5	11	STR.	35'-0"	
AV11	#5	13	STR.	15'-0"	
AV12	#10	70	STR.	27'-8" AVG.	25'-2" TO 30'-2"
AV13	#10	21	STR.	37'-8"	
AV14	#4	52	STR.	10'-6"	
FA5	#6	85	STR.	22'-7"	
FA6	#11	85	BNT.	25'-9"	
FA7	#6	12	STR.	13'-11" AVG.	6'-7" TO 21'-3"
FA8	#11	12	BNT.	15'-6" AVG.	8'-2" TO 22'-10"
FB5	#6	32	STR.	12'-6"	
FB6	#11	32	BNT.	14'-1"	
FB7	#6	5	STR.	8'-10" AVG.	6'-3" TO 11'-5"
FB8	#11	5	BNT.	10'-5" AVG.	7'-10" TO 13'-0"
FC4	#6	62	STR.	73'-3" AVG.	66'-11" TO 79'-7"
② FC5	#6	3	STR.	70'-7"	
④ FD2	#6	22	STR.	28'-0" AVG.	25'-11" TO 30'-1"
⑤ FP4	#4	123	BNT.	4'-6"	
FP5	#4	3	STR.	75'-10"	
FP6	#4	3	STR.	55'-6"	
FP7	#4	3	STR.	17'-0"	
WH3	#6	33	STR.	25'-4"	
WH4	#6	33	STR.	19'-4"	
WH5	#4	26	STR.	25'-4"	
WV6	#9	25	BNT.	21'-10"	
WV7	#6	53	BNT.	20'-7"	
WV8	#9	25	BNT.	21'-2"	
WV9	#6	53	STR.	17'-0"	
WV10	#6	15	STR.	14'-0"	

- ① INCLUDES ONE LAP AT 3'-0".
- ② INCLUDES ONE LAP AT 3'-8".
- ③ TWO SETS OF 31.
- ④ TWO SETS OF 11.
- ⑤ INCLUDES ONE LAP AT 1'-10".

DESIGN	T.A.C.	OKLAHOMA CITY BLVD.	OKLAHOMA COUNTY
DRAWN	T.A.C.	OVER CLASSEN BLVD.	BRIDGE A
CHECKED	T.A.C.	ABUTMENT NO. 2 - WALL REINFORCEMENT	
APPROV.	T.A.C.		
SQUAD	CEC	JOB PIECE NO. 17428(88)	SHEET NO. 89