


DESCRIPTION	REVISIONS	DATE

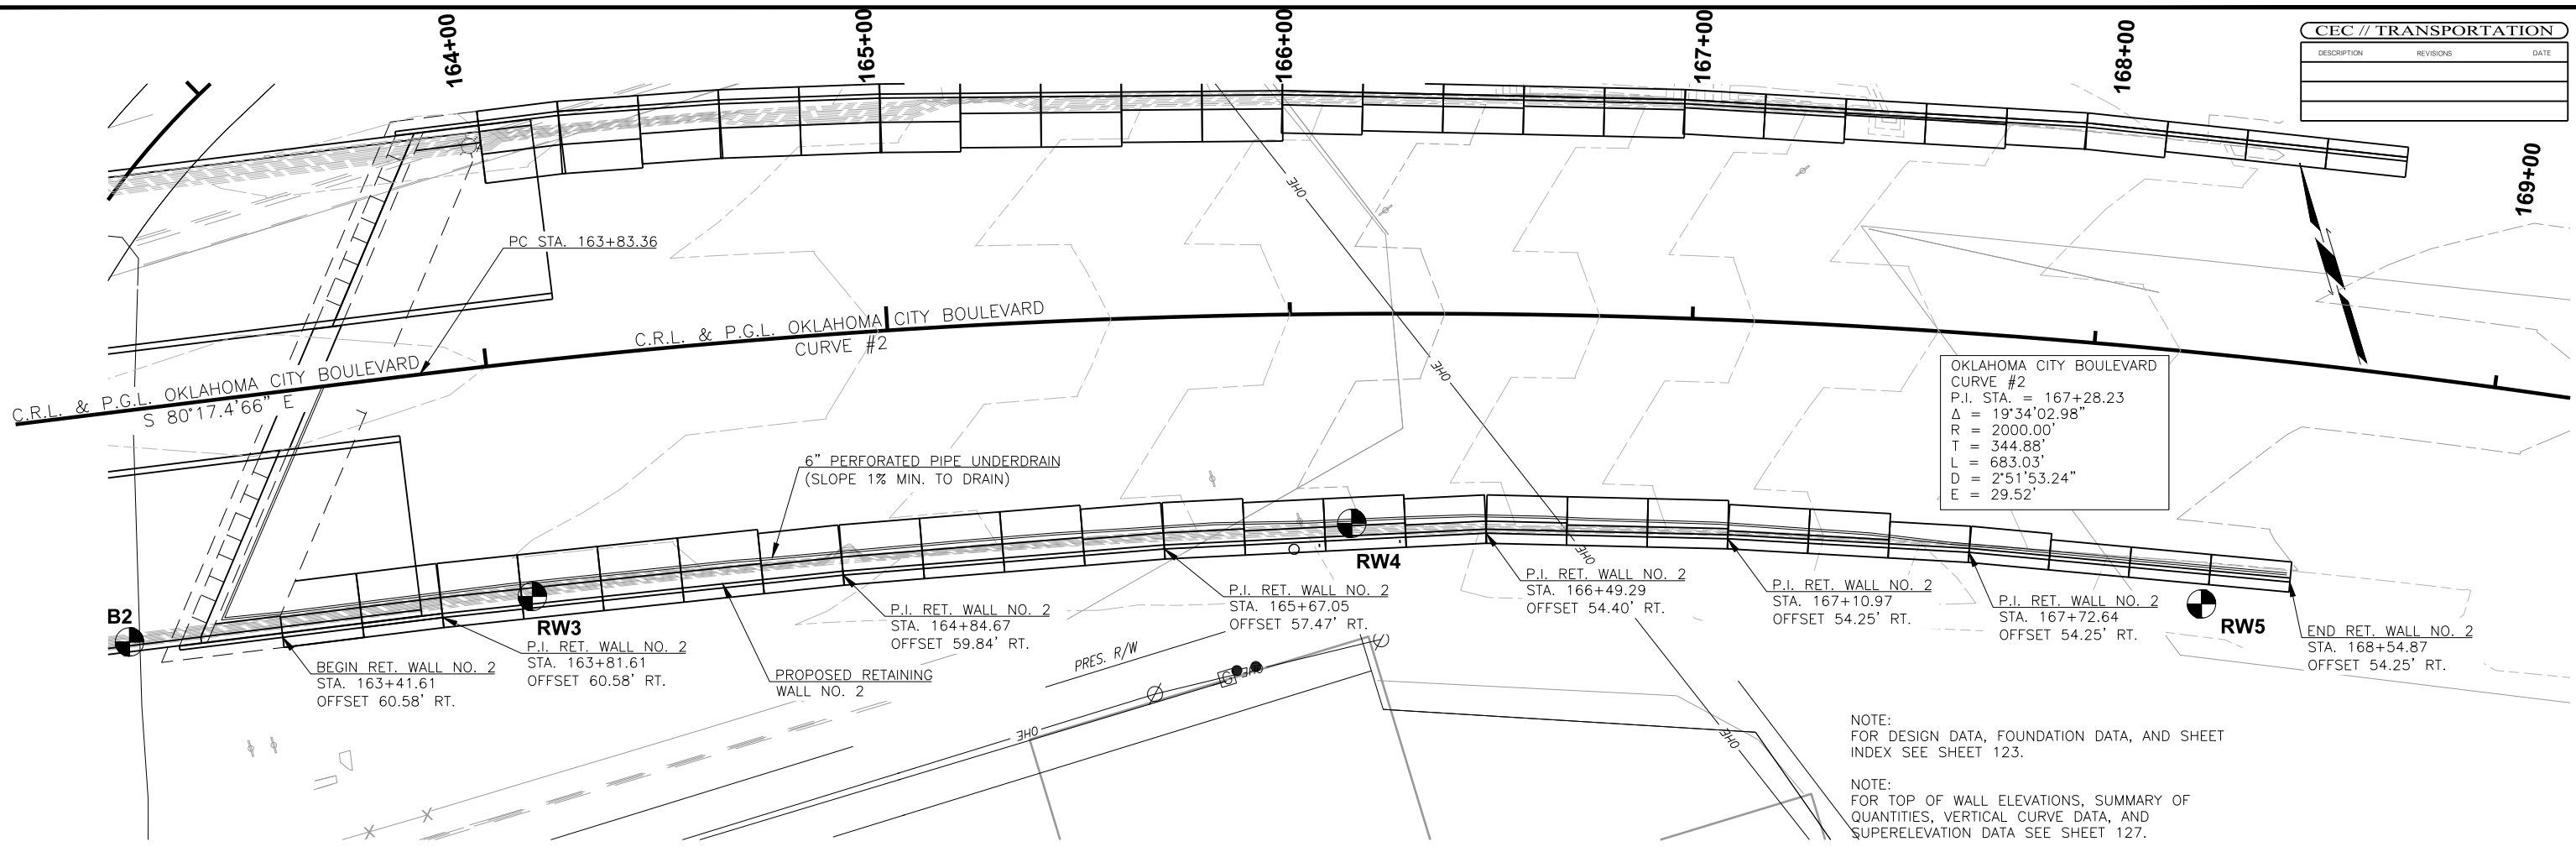


NOTE:
 FOR DESIGN DATA, FOUNDATION DATA, AND SHEET INDEX SEE SHEET 123.

NOTE:
 FOR TOP OF WALL ELEVATIONS, SUMMARY OF QUANTITIES, VERTICAL CURVE DATA, AND SUPERELEVATION DATA SEE SHEET 127.

BM #209 CUT "X" T/C PC SE-S SHERIDAN & WESTERN
 STA 162+01.49 387.79' LT. OF CL SURVEY
 ELEV=1196.82'

BM #54 CUT "X" T/C PCR SW-W CALIFORNIA & CLASSEN
 STA 165+46.43 103.57' LT. OF CL SURVEY
 ELEV=1196.30'

PLAN
 1" = 20'

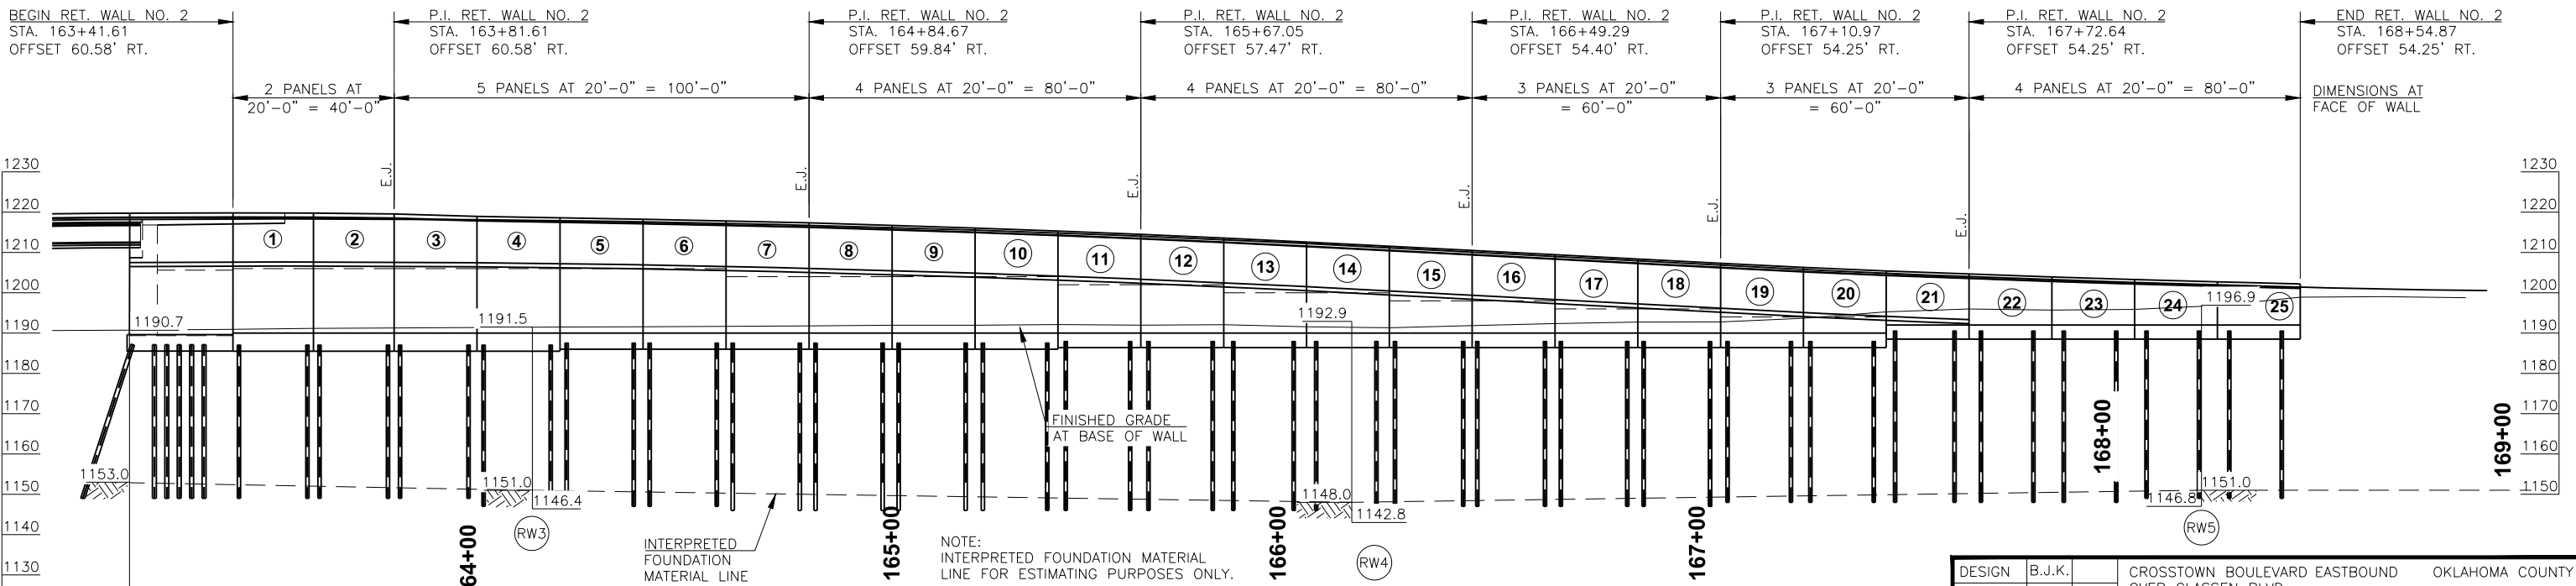

ELEVATION
 1" = 20'

DESIGN	B.J.K.	CROSTOWN BOULEVARD EASTBOUND OKLAHOMA COUNTY OVER CLASSEN BLVD. GENERAL PLAN AND ELEVATION RETAINING WALL NO. 2 STA. 163+41.61 TO 168+95.98 JOB PIECE NO. 17428(88) SHEET NO. 124
DRAWN	R.A.P.	
CHECKED	B.J.K.	
APPROV.	T.A.C.	
SQUAD	CEC	