

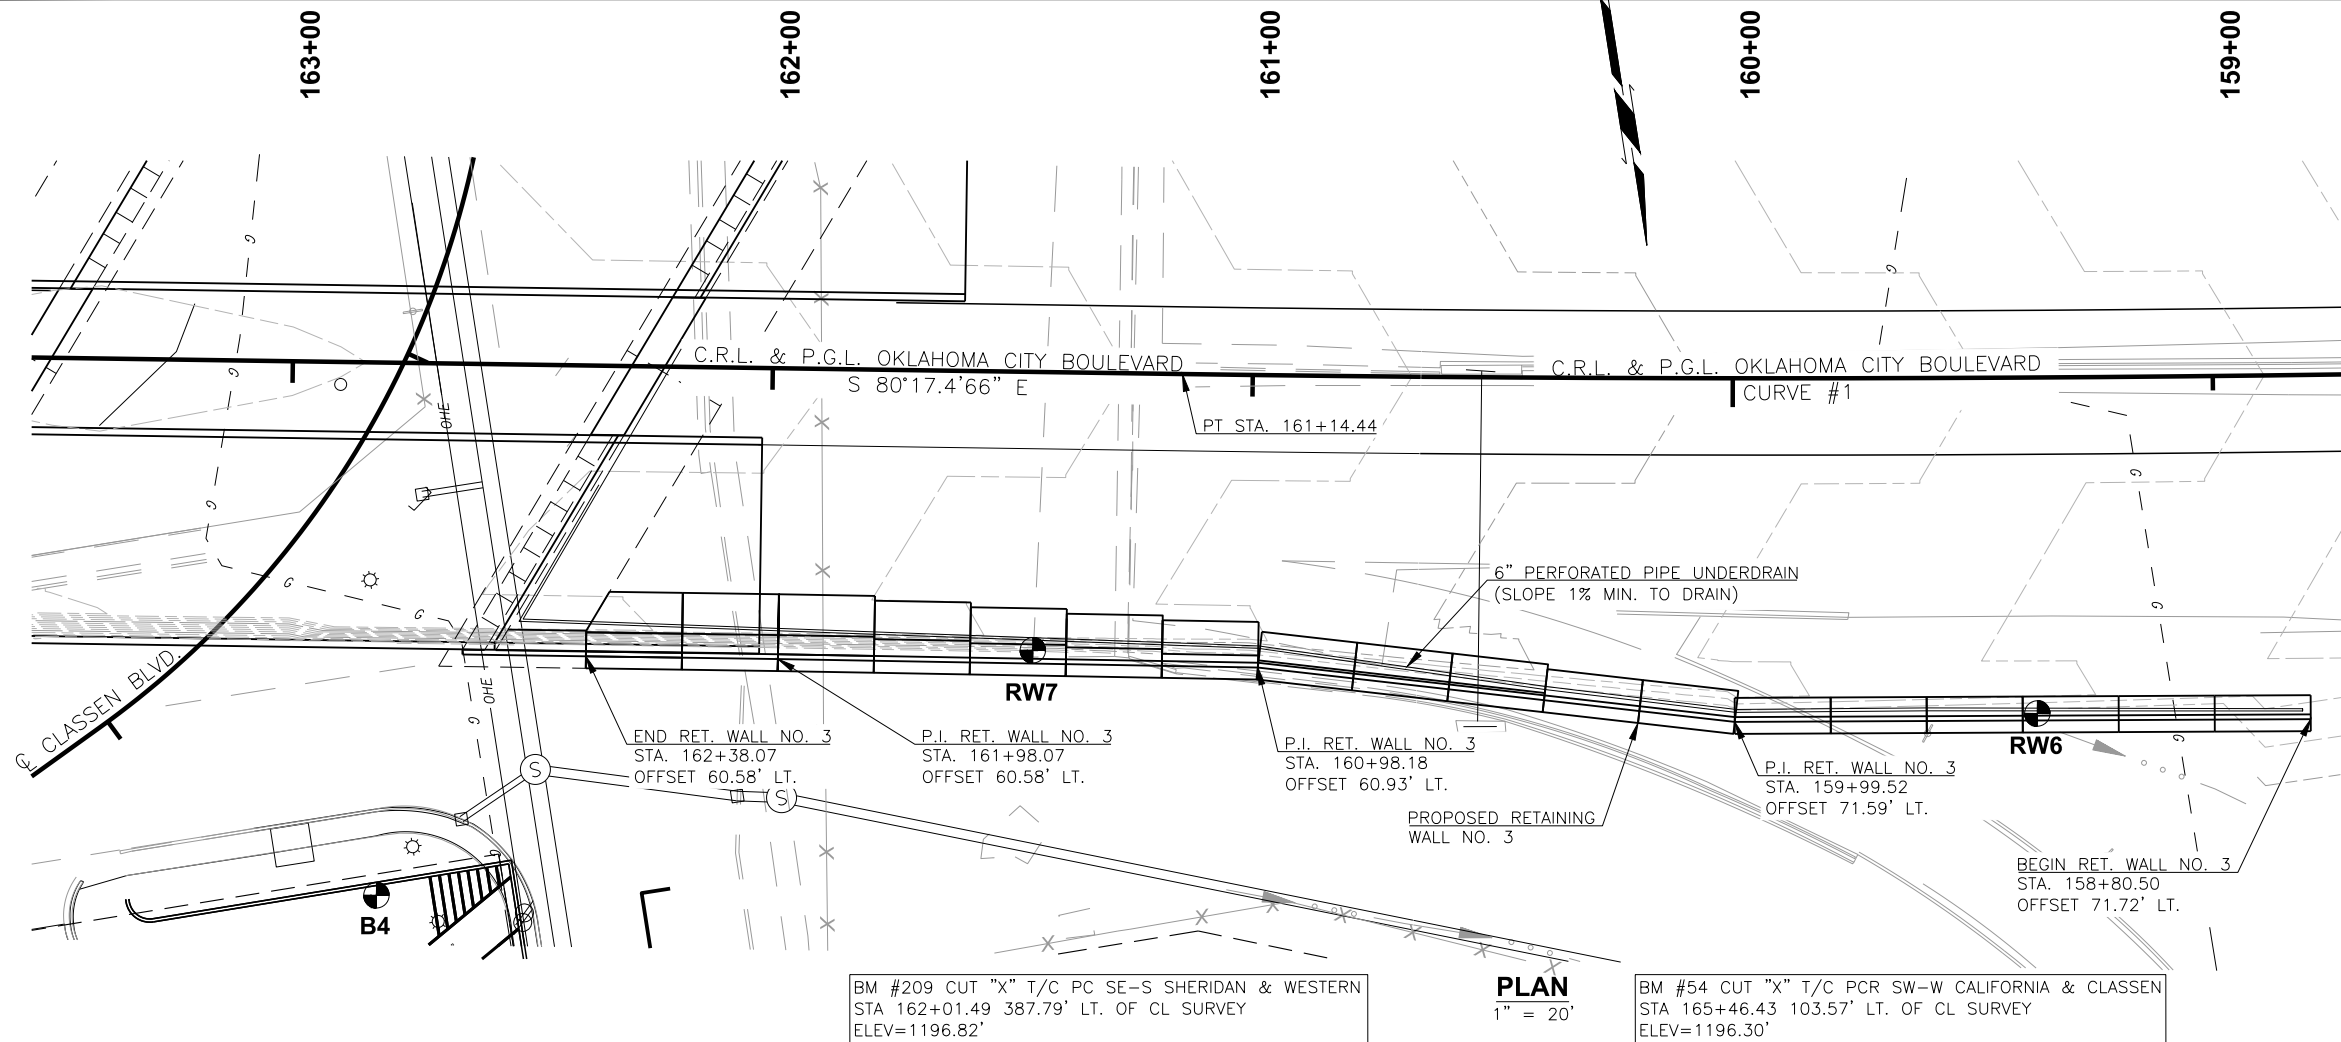


| DESCRIPTION | REVISIONS | DATE |
|-------------|-----------|------|
| | | |
| | | |
| | | |

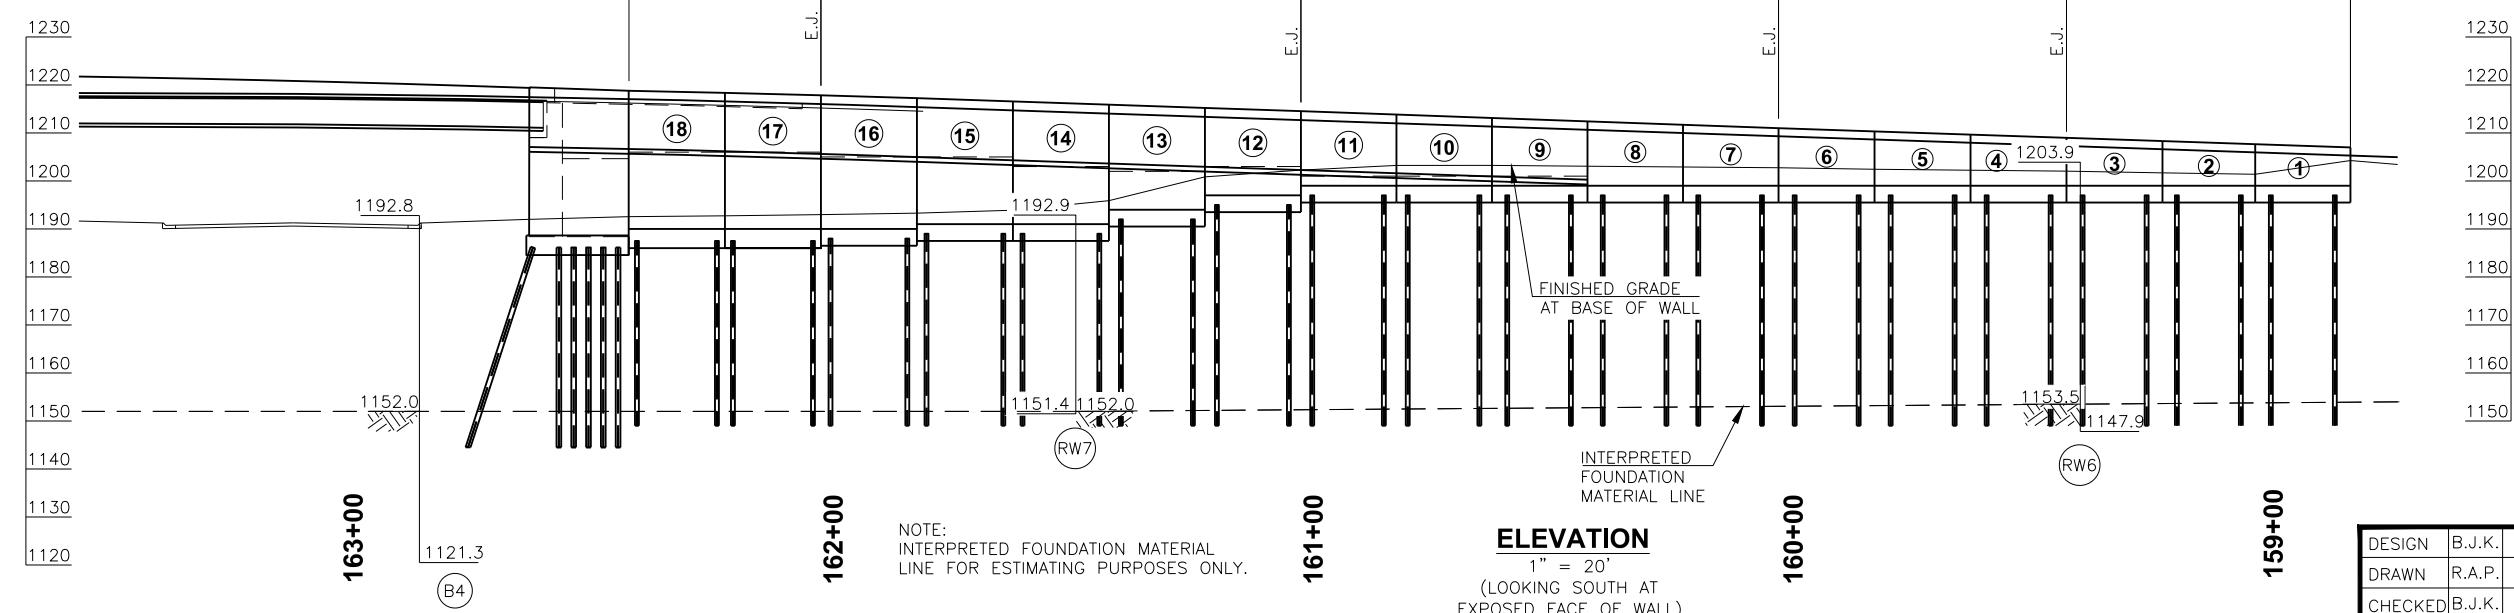

BM #209 CUT "X" T/C PC SE-S SHERIDAN & WESTERN
STA 162+01.49 387.79' LT. OF CL SURVEY
ELEV=1196.82'

BM #54 CUT "X" T/C PCR SW-W CALIFORNIA & CLASSEN
STA 165+46.43 103.57' LT. OF CL SURVEY
ELEV=1196.30'

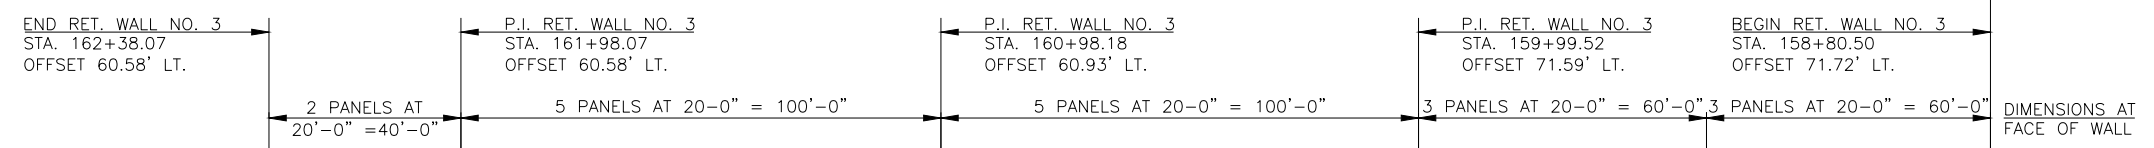

| | | |
|---------|--------|---|
| DESIGN | B.J.K. | CROSSTOWN BOULEVARD WESTBOUND OKLAHOMA COUNTY OVER CLASSEN BLVD. GENERAL PLAN AND ELEVATION RETAINING WALL NO. 3 STA. 158+80.50 TO 162+38.07 JOB PIECE NO. 17428(88) SHEET NO. 125 |
| DRAWN | R.A.P. | |
| CHECKED | B.J.K. | |
| APPROV. | T.A.C. | |
| SQUAD | CEC | |