

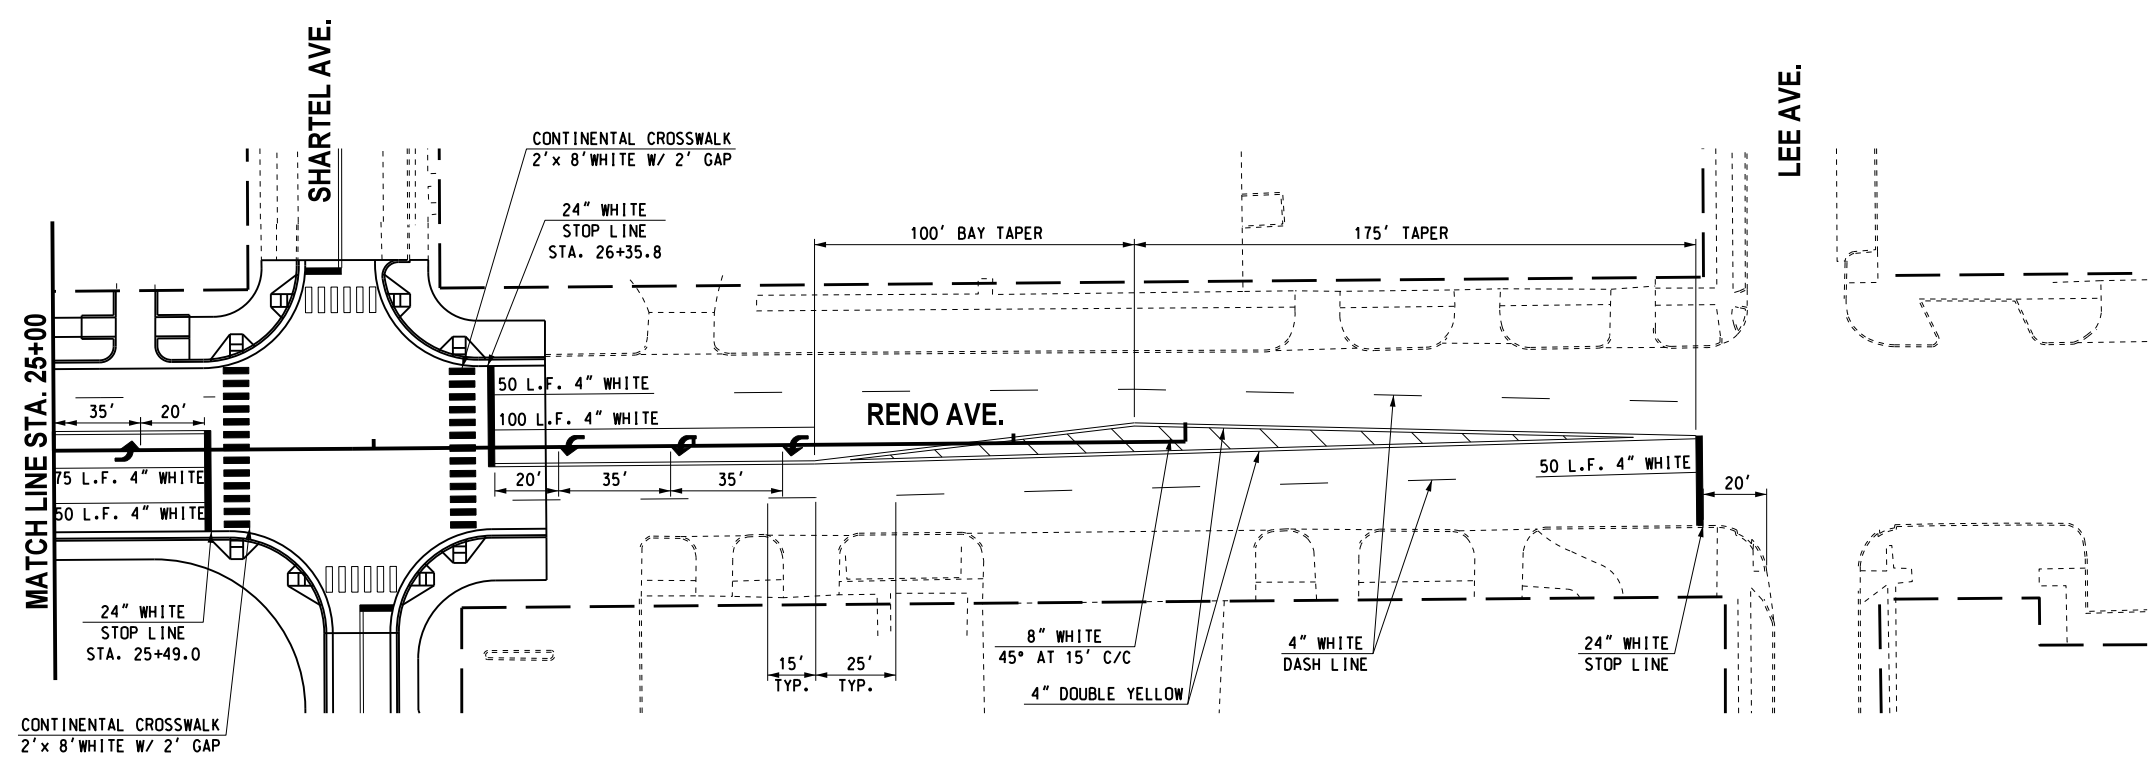


REVISIONS		
NO.	DESCRIPTION	DATE

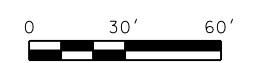

MULTI. POLY. STRIPING SUM. TABLE		
DESCRIPTION	UNIT	TOTALS
TRAFFIC STRIPE (MULTI. POLY.) 4" WHITE	L.F.	558
TRAFFIC STRIPE (MULTI. POLY.) 4" YELLOW	L.F.	1345
TRAFFIC STRIPE (MULTI. POLY.) 6" WHITE	L.F.	0
TRAFFIC STRIPE (MULTI. POLY.) 6" YELLOW	L.F.	0
TRAFFIC STRIPE (MULTI. POLY.) 6" BLACK	L.F.	0
TRAFFIC STRIPE (MULTI. POLY.) 8" WHITE	L.F.	0
TRAFFIC STRIPE (MULTI. POLY.) 8" YELLOW	L.F.	95
TRAFFIC STRIPE (MULTI. POLY.) 12" WHITE	L.F.	0
TRAFFIC STRIPE (MULTI. POLY.) 12" YELLOW	L.F.	0
TRAFFIC STRIPE (MULTI. POLY.) 24" WHITE	L.F.	300
TRAFFIC STRIPE (MULTI. POLY.) ARROWS	EA.	4
TRAFFIC STRIPE (MULTI. POLY.) WORDS	EA.	0
TRAFFIC STRIPE (MULTI. POLY.) SYMBOLS	EA.	0

R. Wayne Russell
 R. WAYNE RUSSELL, P.E. # 16030
 C.A. # 1160, RENEWAL 06-30-19

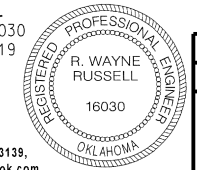

8-8-17
 DATE

Traffic Engineering Consultants, Inc.
 6000 S. Western, Suite 300 - Oklahoma City, OK 73139,
 Ph: 405-720-7721, Fax: 405-720-9848, Web: www.tecok.com

Design	RWR	08/08/17
Drawn	CCC	08/08/17



SIGNING & STRIPING PLAN
RENO AVE.
(2 OF 2)

State Job No. 17428(88) Sheet No. 158

08/08/17 G:\0\Projects\1-24\17A Downtown Blvd WP 5.1B Task 5\CAD\STRIPING RENO 2.dgn