
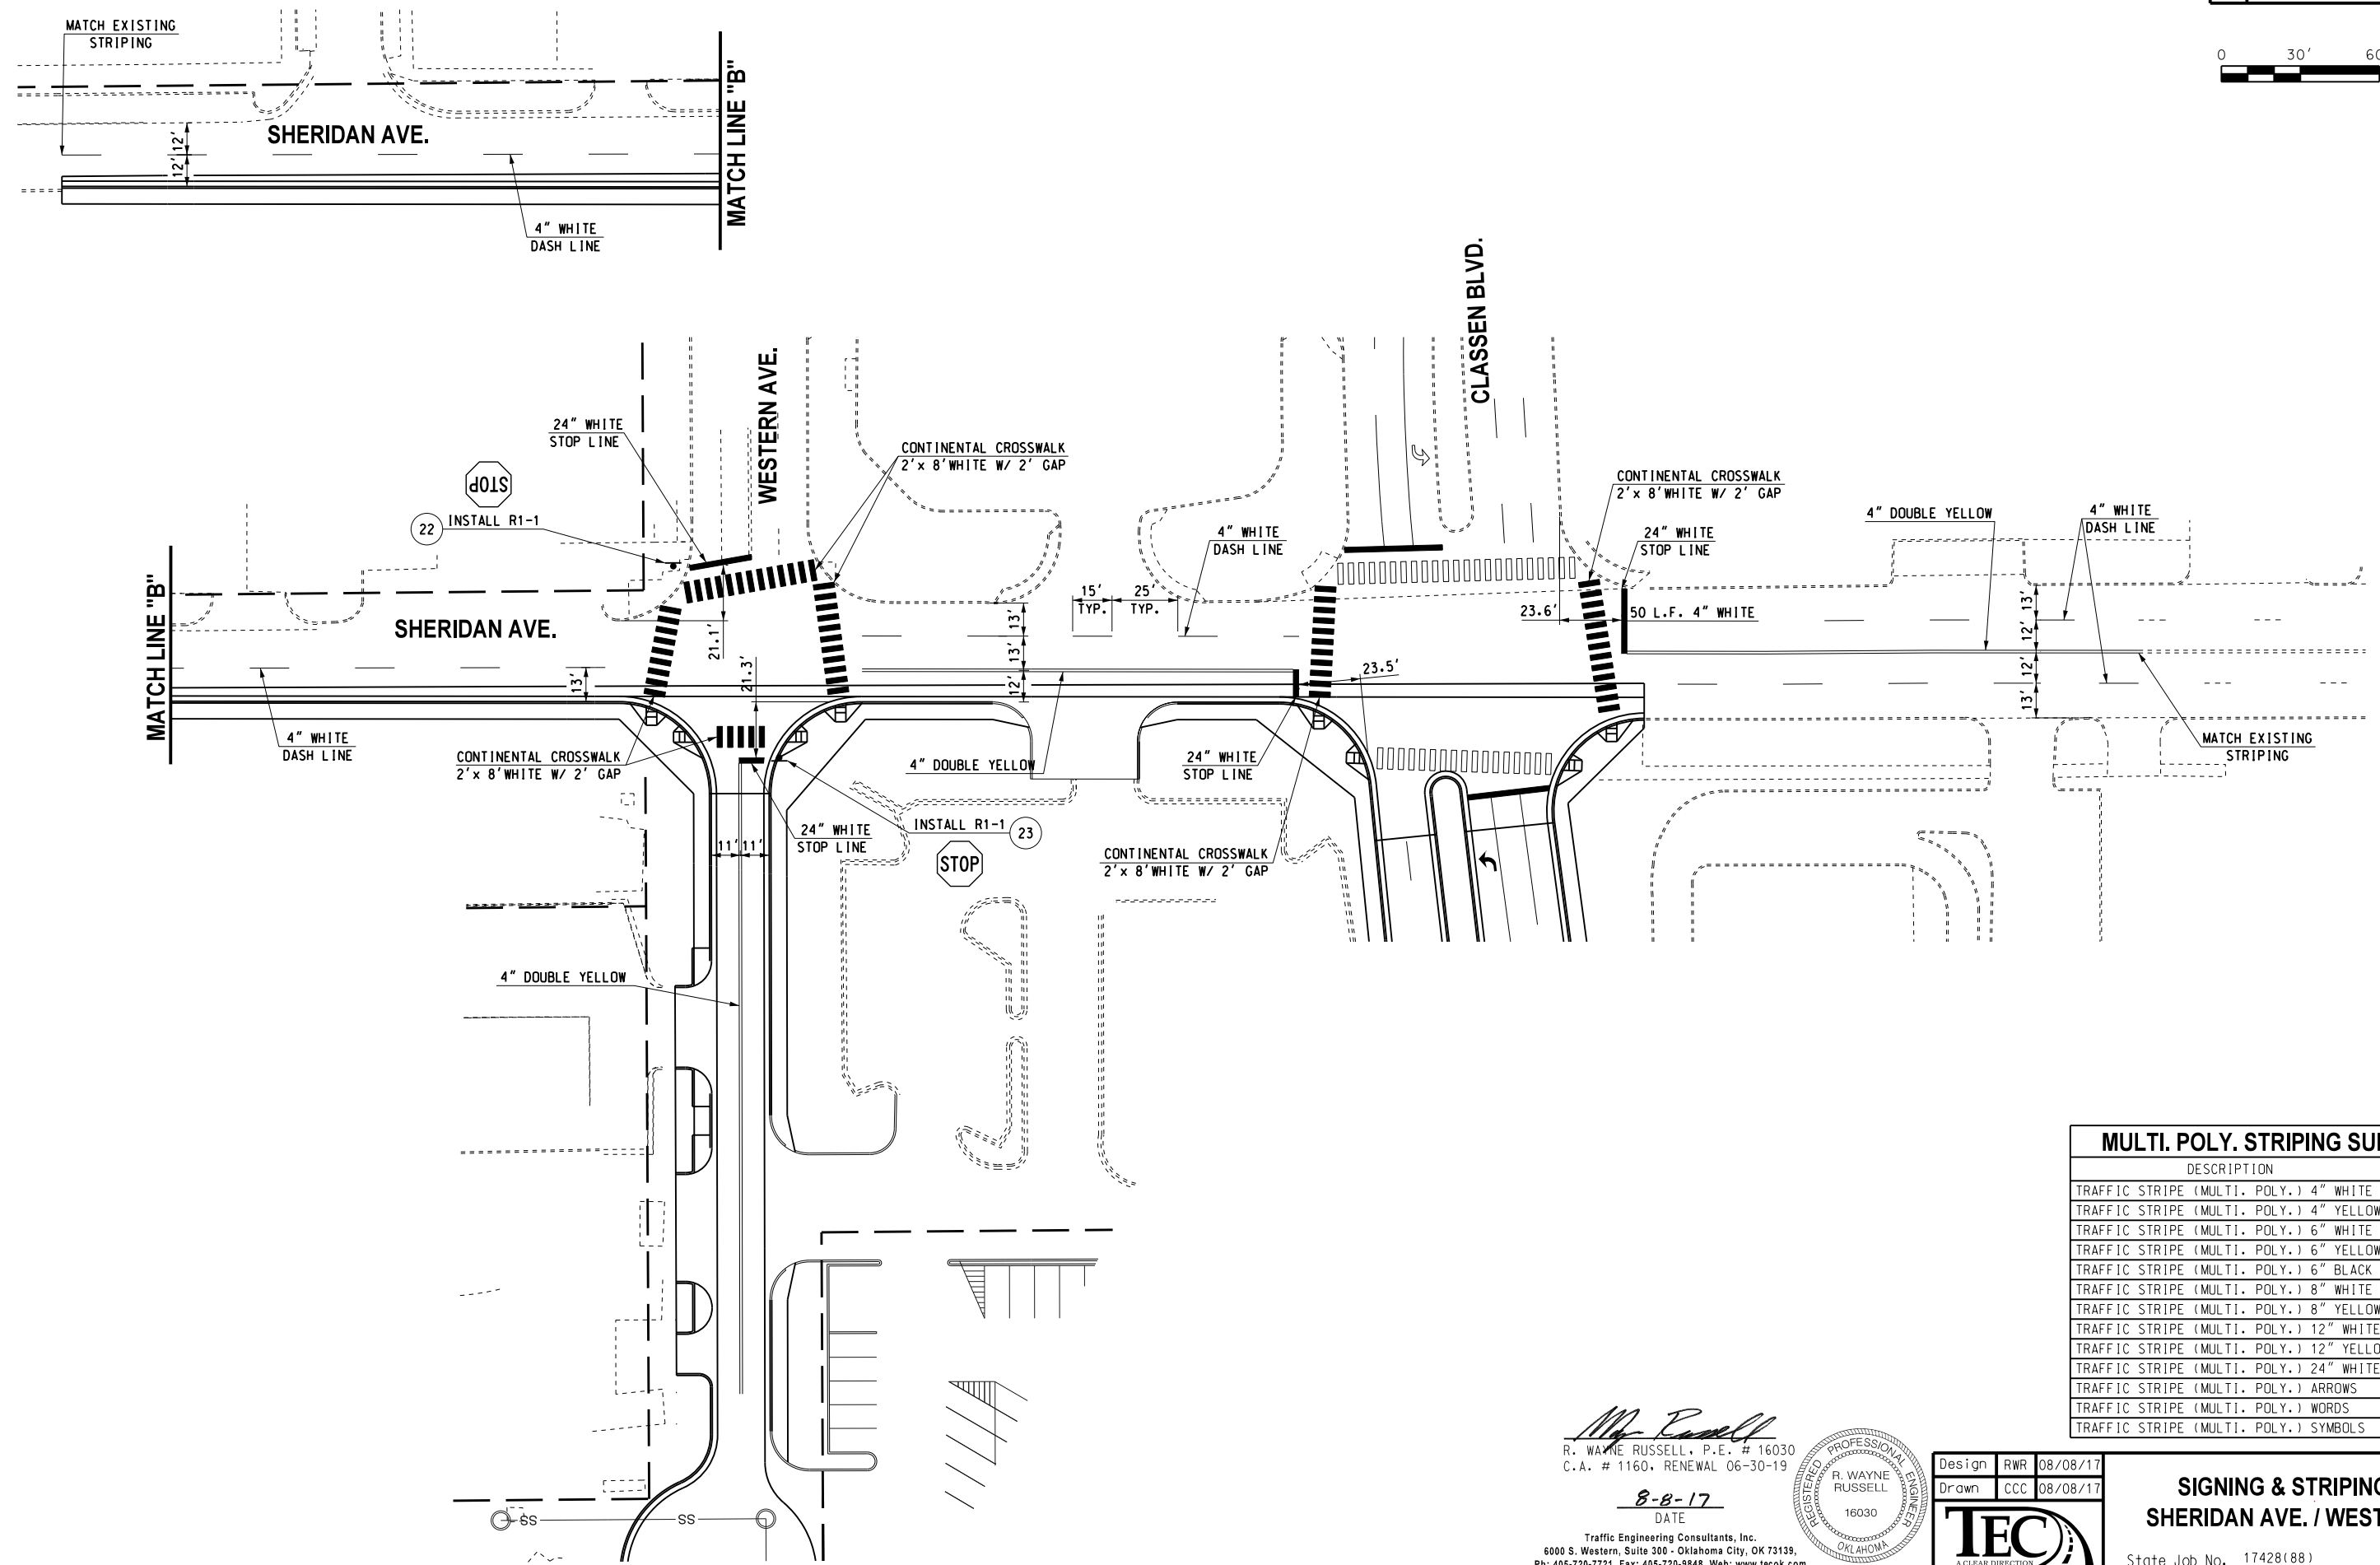



REVISIONS		
NO.	DESCRIPTION	DATE

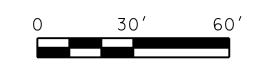

MULTI. POLY. STRIPING SUM. TABLE		
DESCRIPTION	UNIT	TOTALS
TRAFFIC STRIPE (MULTI. POLY.) 4" WHITE	L.F.	445
TRAFFIC STRIPE (MULTI. POLY.) 4" YELLOW	L.F.	575
TRAFFIC STRIPE (MULTI. POLY.) 6" WHITE	L.F.	0
TRAFFIC STRIPE (MULTI. POLY.) 6" YELLOW	L.F.	0
TRAFFIC STRIPE (MULTI. POLY.) 6" BLACK	L.F.	0
TRAFFIC STRIPE (MULTI. POLY.) 8" WHITE	L.F.	0
TRAFFIC STRIPE (MULTI. POLY.) 8" YELLOW	L.F.	0
TRAFFIC STRIPE (MULTI. POLY.) 12" WHITE	L.F.	0
TRAFFIC STRIPE (MULTI. POLY.) 12" YELLOW	L.F.	0
TRAFFIC STRIPE (MULTI. POLY.) 24" WHITE	L.F.	595
TRAFFIC STRIPE (MULTI. POLY.) ARROWS	EA.	0
TRAFFIC STRIPE (MULTI. POLY.) WORDS	EA.	0
TRAFFIC STRIPE (MULTI. POLY.) SYMBOLS	EA.	0

R. Wayne Russell
 R. WAYNE RUSSELL, P.E. # 16030
 C.A. # 1160, RENEWAL 06-30-19

8-8-17
 DATE

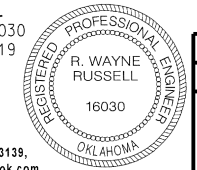

Design	RWR	08/08/17
Drawn	CCC	08/08/17



SIGNING & STRIPING PLAN
SHERIDAN AVE. / WESTERN AVE.

State Job No. 17428(88) Sheet No. 162

08/08/17 G:\0\Projects\1-24\17A Downtown Blvd WP 5.B Task 5\CAD\STRIPING_SHERIDAN.dgn

Traffic Engineering Consultants, Inc.
 6000 S. Western, Suite 300 - Oklahoma City, OK 73139,
 Ph: 405-720-7721, Fax: 405-720-9848, Web: www.tecok.com